



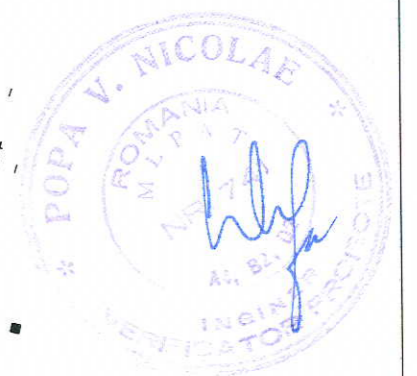

NR. RN NR. BORNA	E(m)	N(m)	H(m)	TIP RN TIP BORNA
DRB4191	572166.714	674785.822	484.085	Borna Feno
DRB4192	572117.848	674733.043	483.434	Borna Feno
RN9001	572121.471	674742.782	483.355	Incastrat in coronament pod
RN9002	572152.217	674727.985	481.724	Incastrat in coronament pod

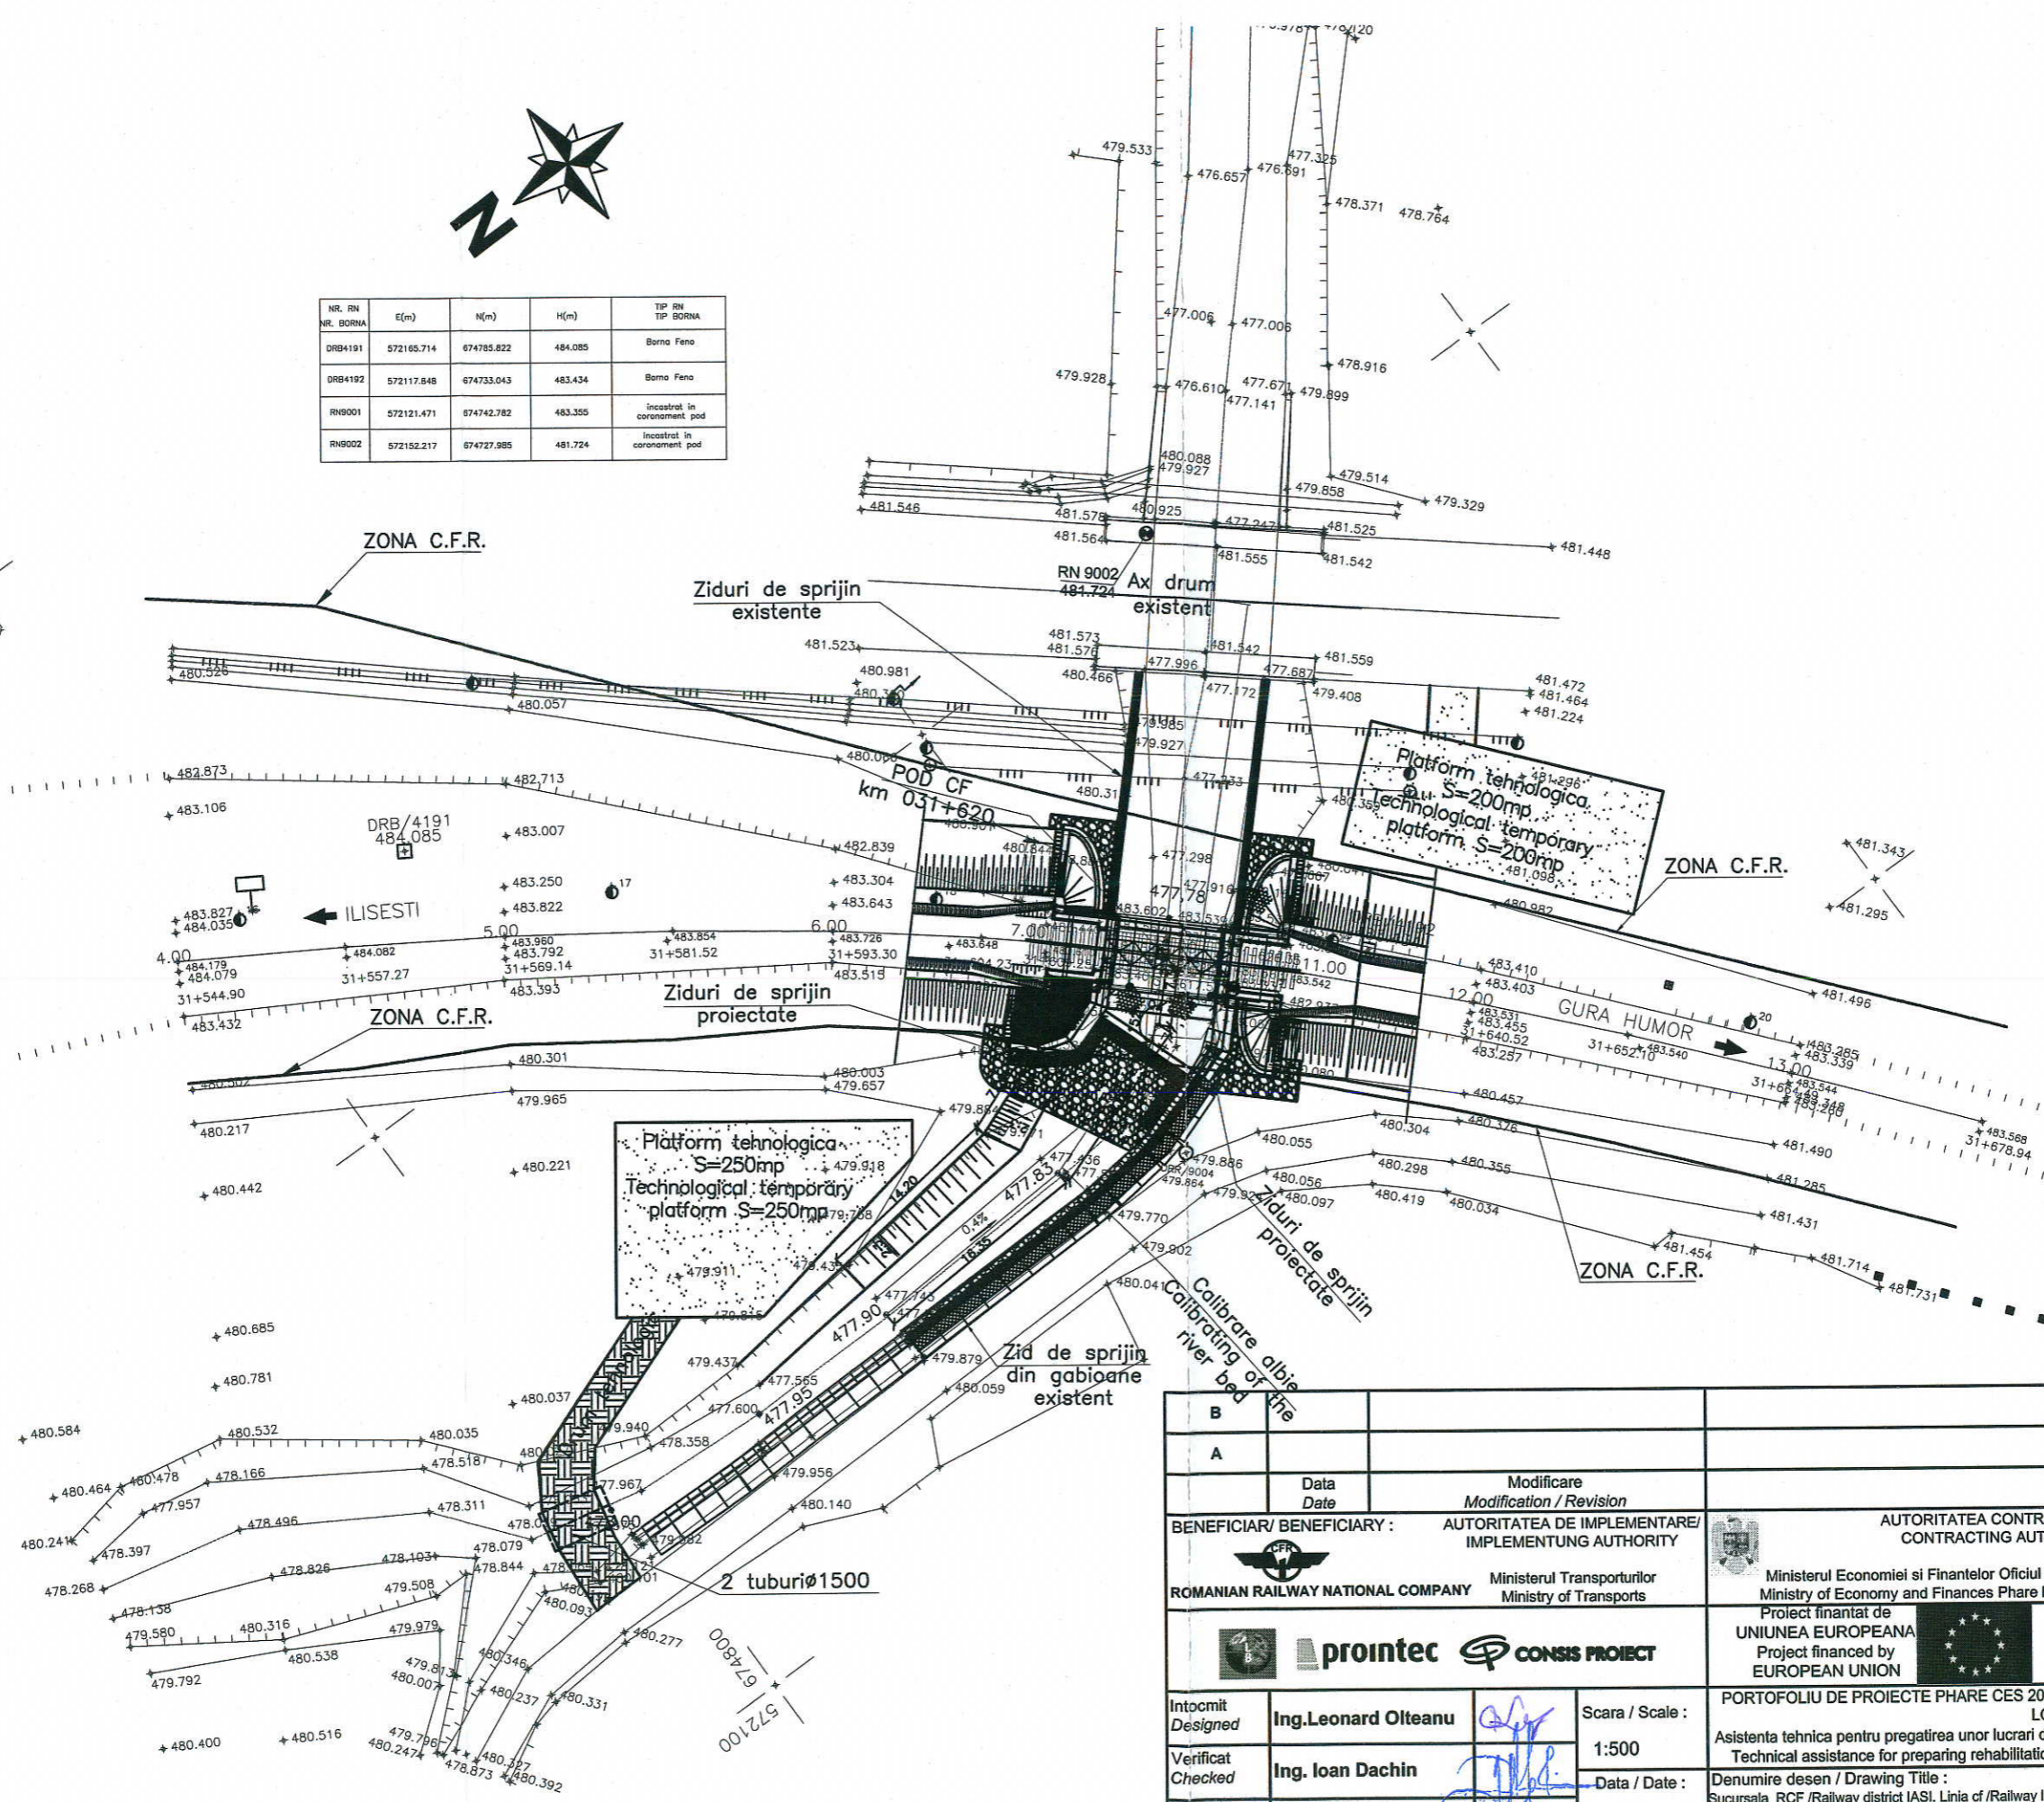

B			
A			
Date	Modificare / Revision	AUTORITATEA CONTRACTANTA / CONTRACTING AUTHORITY	
BENEFICIAR/ BENEFICIARY : ROMANIAN RAILWAY NATIONAL COMPANY		Ministerul Transporturilor / Ministry of Transport	
Intocmit / Designed		Ing. Leonard Olteanu	Scara / Scale : 1:500
Verificat / Checked		Ing. Ioan Dachin	Data / Date : 05.2009
Sef echipa / Team leader		Ing. Stelian Vara-Oros	
PORTOFOLIUL DE PROIECTE PHARE CES 2005 / PHARE CES 2005 PROJECTS PORTFOLIO LOT 1 Asistenta tehnica pentru pregatirea unor lucrari de reabilitare pentru tuneluri si poduri de cale ferata Technical assistance for preparing rehabilitation works required by railway tunnels and bridges		Denumire desen / Drawing Title : Sucursala RCF / Railway district IASI. Linia cf / Railway line Darmanesti-Domisoara Pod / Bridge km 031+620 PLAN DE SITUATIE/SITE PLAN	
		Cod desen / Drawing Code : PD 265	Nr. / No. : 02