


PLAN DE SITUATIE / SITE PLAN
Sc. 1:500

PLAN TRASARE
ALIGNEMENT PLAN
Sc. 1:500

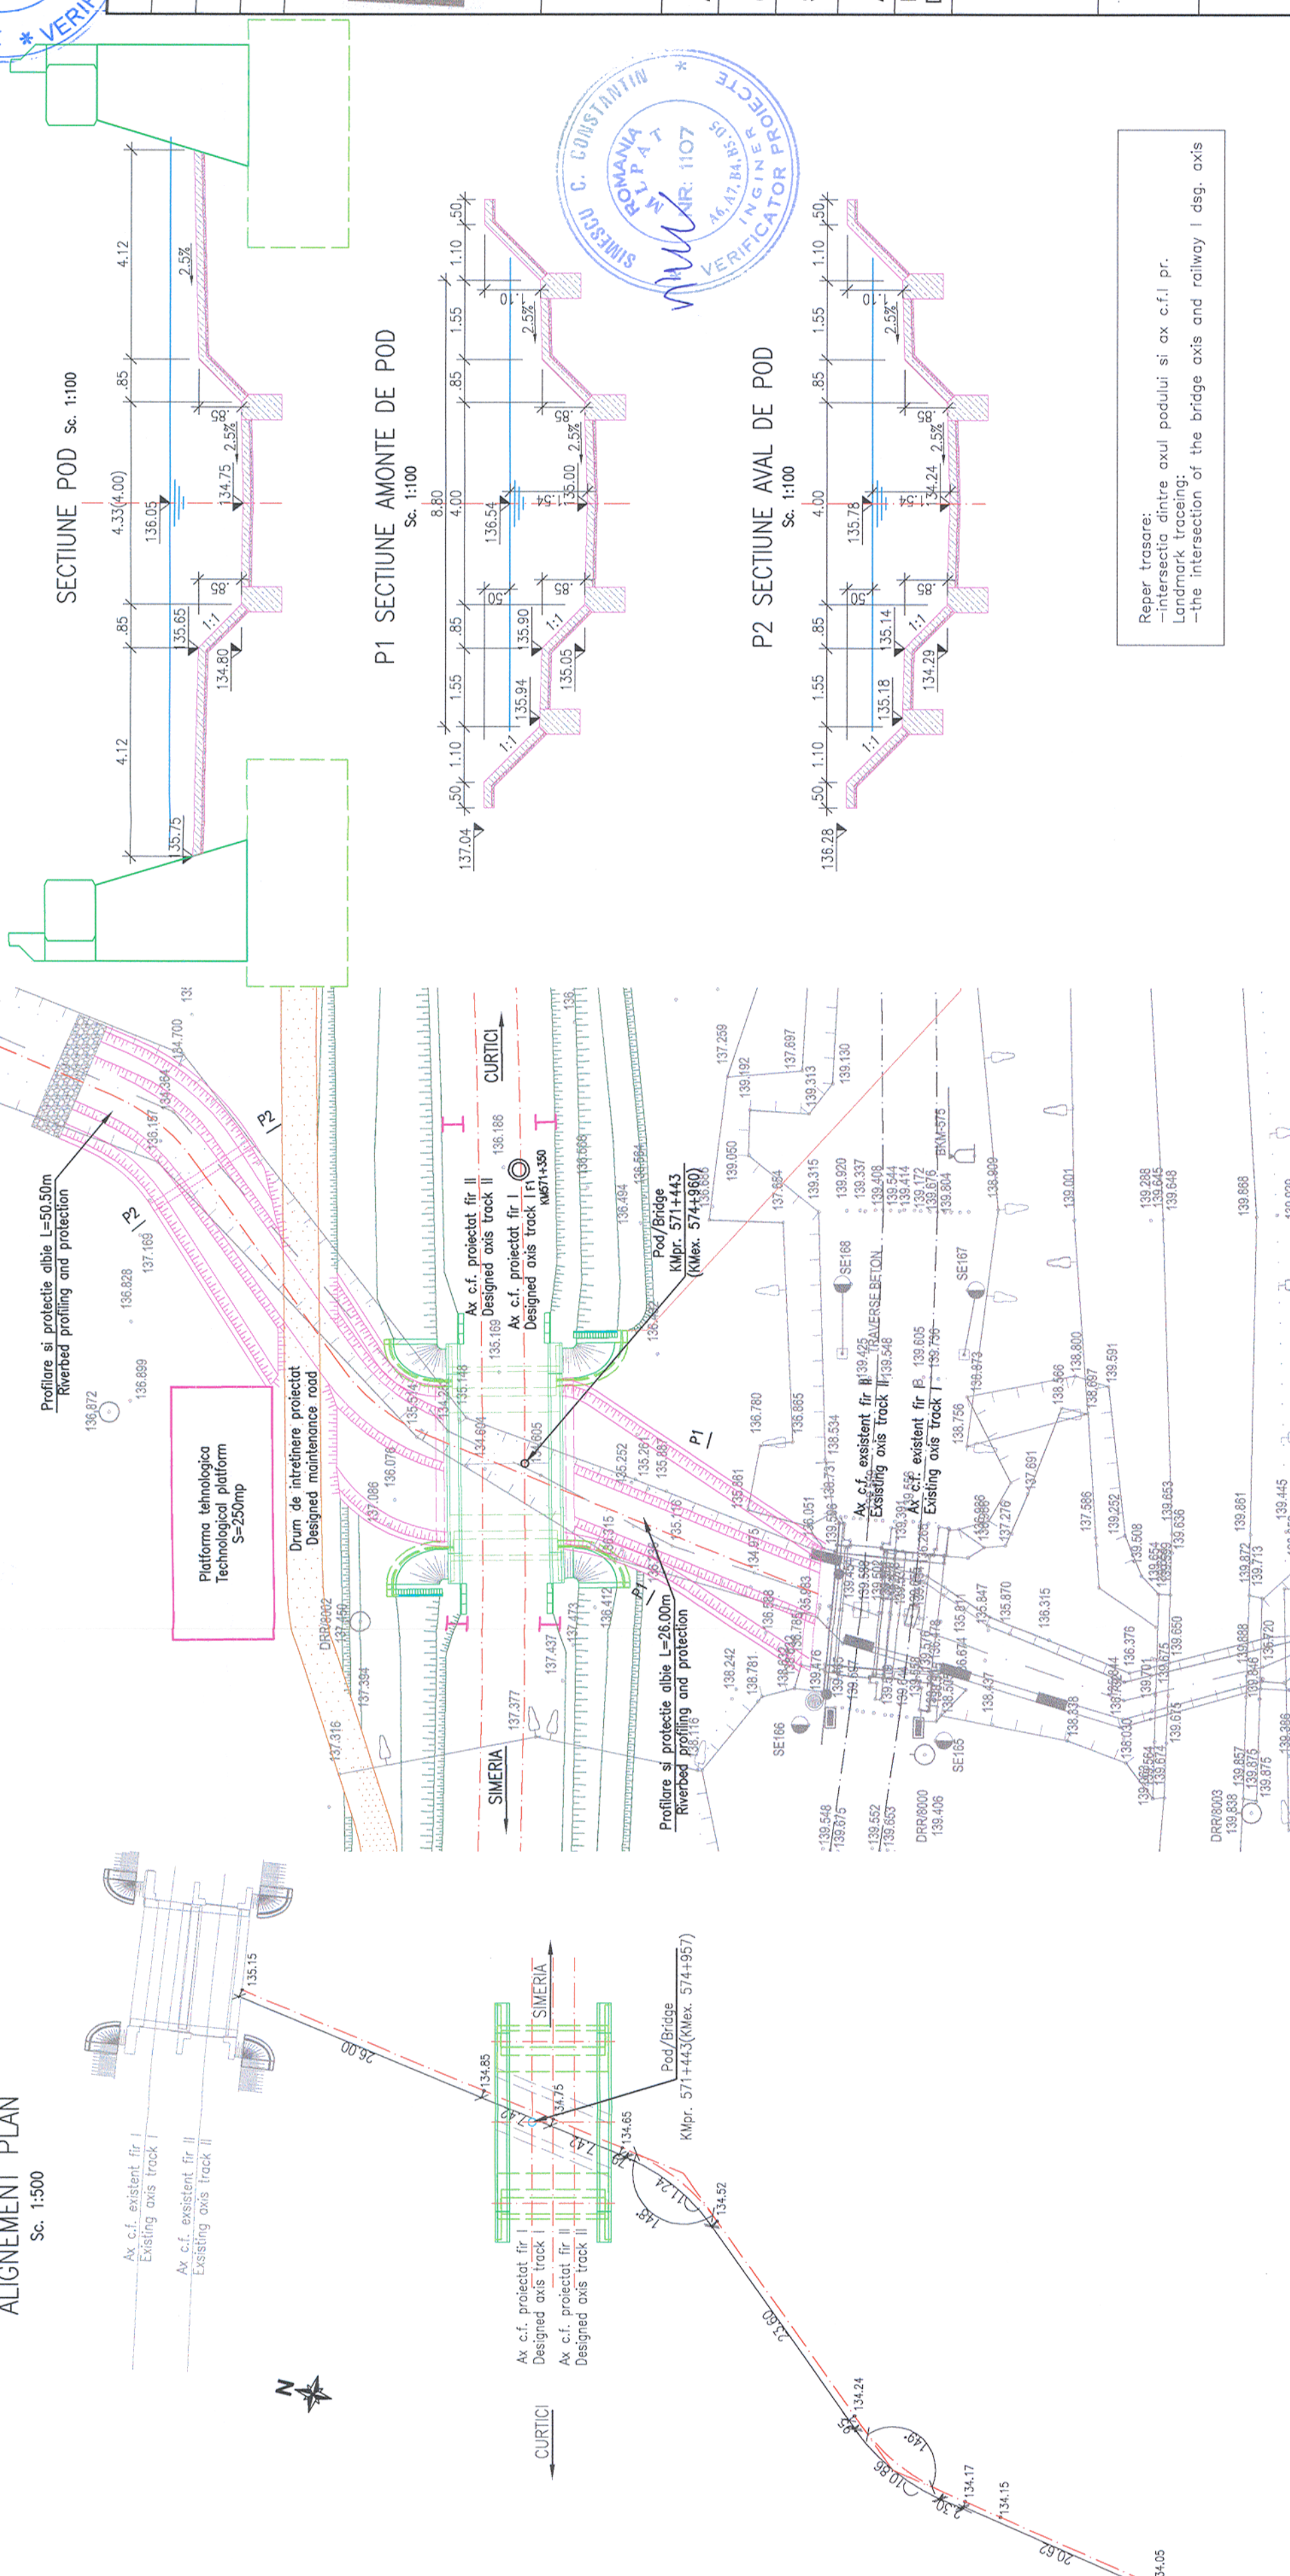

European Investment Bank		MINISTERUL TRANSPORTURILOR		BENEFICIAR / BENEFICIARY: 	
COMPANIA NAȚIONALĂ DE CĂI FERATE "CFR" SA				PROIECTANT / DESIGNER:	
Verificator / Expert Checker / Expert	Cerința Requirement	Semnatura Signature	Referat / Expertiza Report / Expertise	Data Date	Semnatura Signature
Subcontractant / Subcontractor		Sef de echipa Team leader		01.2013	Project 91 35311.1
Adjunct Sef de echipa Deputy Team leader		Expert Cheie Key Expert		01.2013	
Inginer Engineer		R. Tudorascu		01.2013	Faza / Phase: PTH+CS / TD+TS
"Reabilitarea liniei c.f. Curtici - Simeria, parte componentă a coridorului IV Pan - European pentru circulația trenurilor cu viteză maximă de 160 km/h"					
"Rehabilitation of the Railway Line Border - Curtici - Simeria, component Part of the IV Pan - European Corridor for the Trains Circulation with maximum speed of 160 km/h"					
Section 2-A : km 614 - end Y Bărzava					
Denumire desen / Drawing name: PLAN DE SITUATIE / SITE PLAN POD / BRIDGE KM pr. 571+443 (KM ex. 574+960)					
Scara / Scale 1:500 ; 1:100	Revizia / Revision 1 / 04.2013	Cod desen / Drawing Code PT.02.02.09.PO.03.02	Nr / No 02		

Prezentul plan anuleaza si inlocuieste versiunea anterioara
This plan cancels and replaces previous version



Reper trasare:
-intersecția dintre axul podului si ax c.f.l pr.
Landmark tracing:
-the intersection of the bridge axis and railway | dsg. axis