
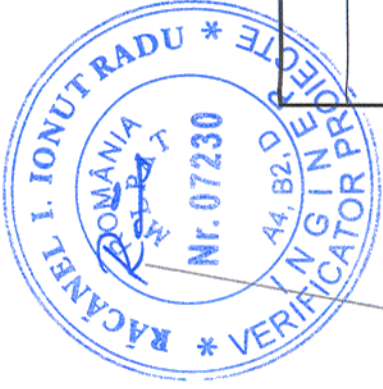


PLAN DE SITUATIE / SITE PLAN

Sc. 1:500

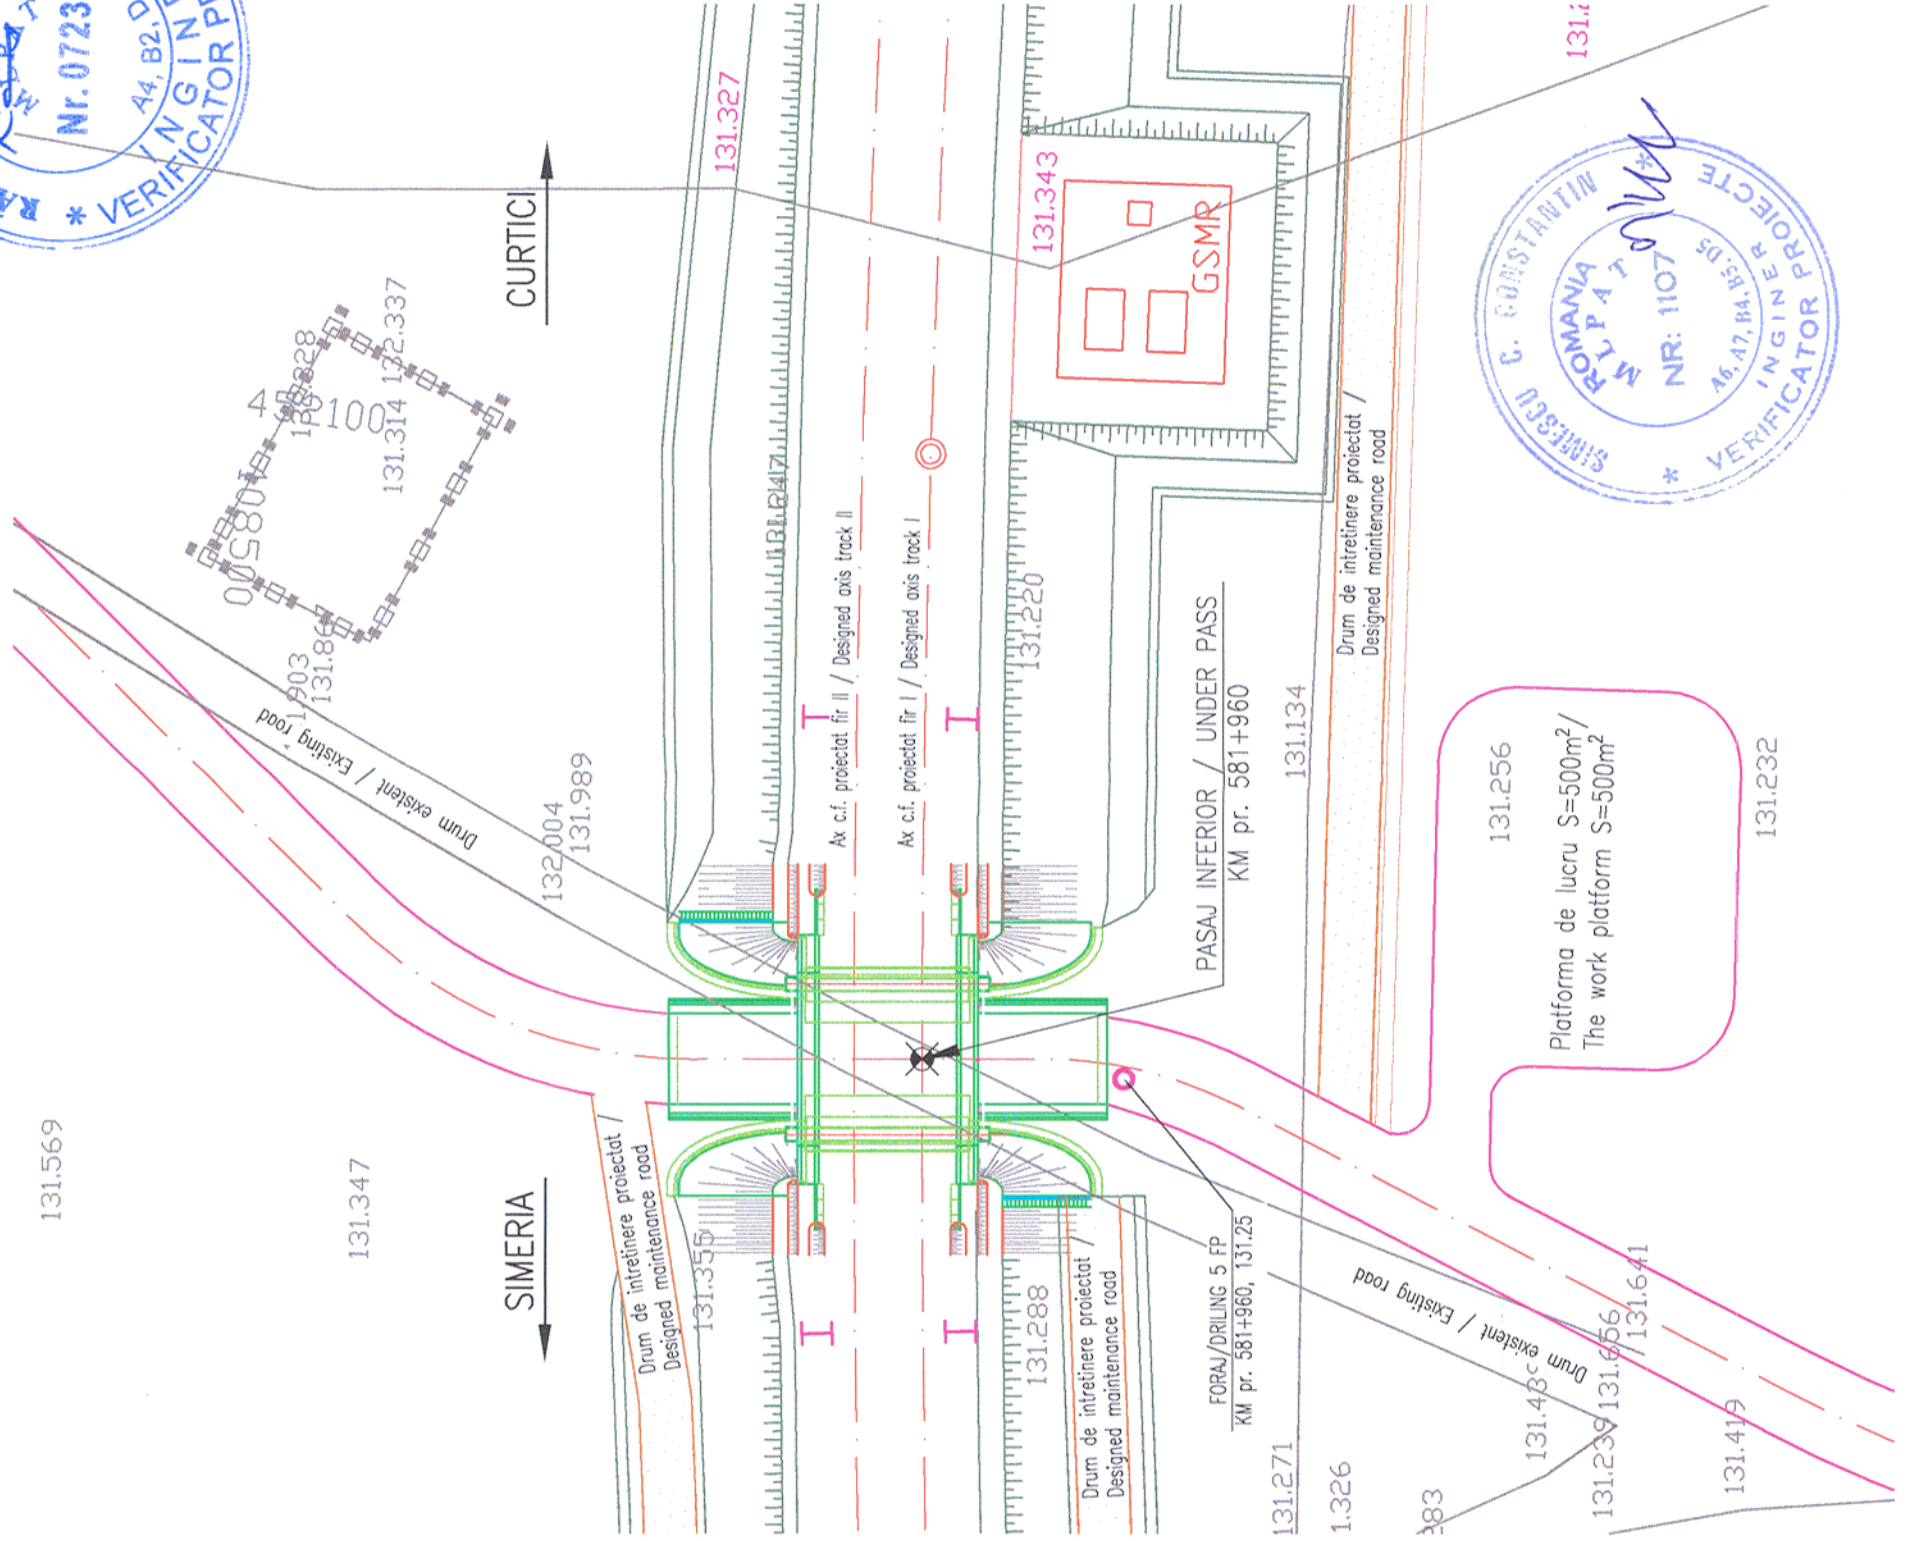

Prezentul plan anuleaza si inlocuieste versiunea anterioara
This plan cancels and replaces previous version

Verificator / Expert Checker / Expert	Cerinta Requirement	Semnatura Signature	Referat / Expertiza Report / Expertise
 European Investment Bank	 MINISTERUL TRANSPORTURILOR BENEFICIAR / BENEFICIARY : COMPANIA NAȚIONALĂ DE CĂI FERATE "CFR" SA	 MINISTERUL TRANSPORTURILOR	
Aprobat Approved	Sef de echipa Team leader	C. Teodorescu	Data Date 01.2013
Verificat Checked	Expert Cheie Key Expert	R. Tudorascu	01.2013
Subcontractant / Subcontractor 			
Aprobat Approved	Adjunct Sef de echipa Deputy Team leader	A.M. Baicu	01.2013
Proiectat Designed	Inginer Engineer	Oct. Lupu	01.2013
"Reabilitarea liniei c.f. Frontieră - Curtici - Simeria, parte componentă a coridorului IV Pan - European pentru circulația trenurilor cu viteză maximă de 160 km/h" Tronsoanel 2-A : km 614 - cap Y Bârzava "Rehabilitation of the Railway Line Border - Curtici - Simeria, component Part of the IV Pan - European Corridor for the Trains Circulation with maximum speed of 160 km/h" Section 2-A : km 614 - end Y Bârzava		Semnatura Signature Oct. Lupu	
Denumire desen / Drawing name: PLAN DE SITUATIE / SITE PLAN PASAJ INFERIOR / UNDER PASS KM pr. 581+960		Project 9i 35311.1 Faza / Phase: PTH+CS / TD+TS	
Scara / Scale 1:500	Revizia / Revision 1 / 04.2013	Cod desen / Drawing Code PT.02.02.09.PO.16.02	Nr / No 02