




PLAN DE SITUATIE / SITE PLAN  
Sc. 1:500

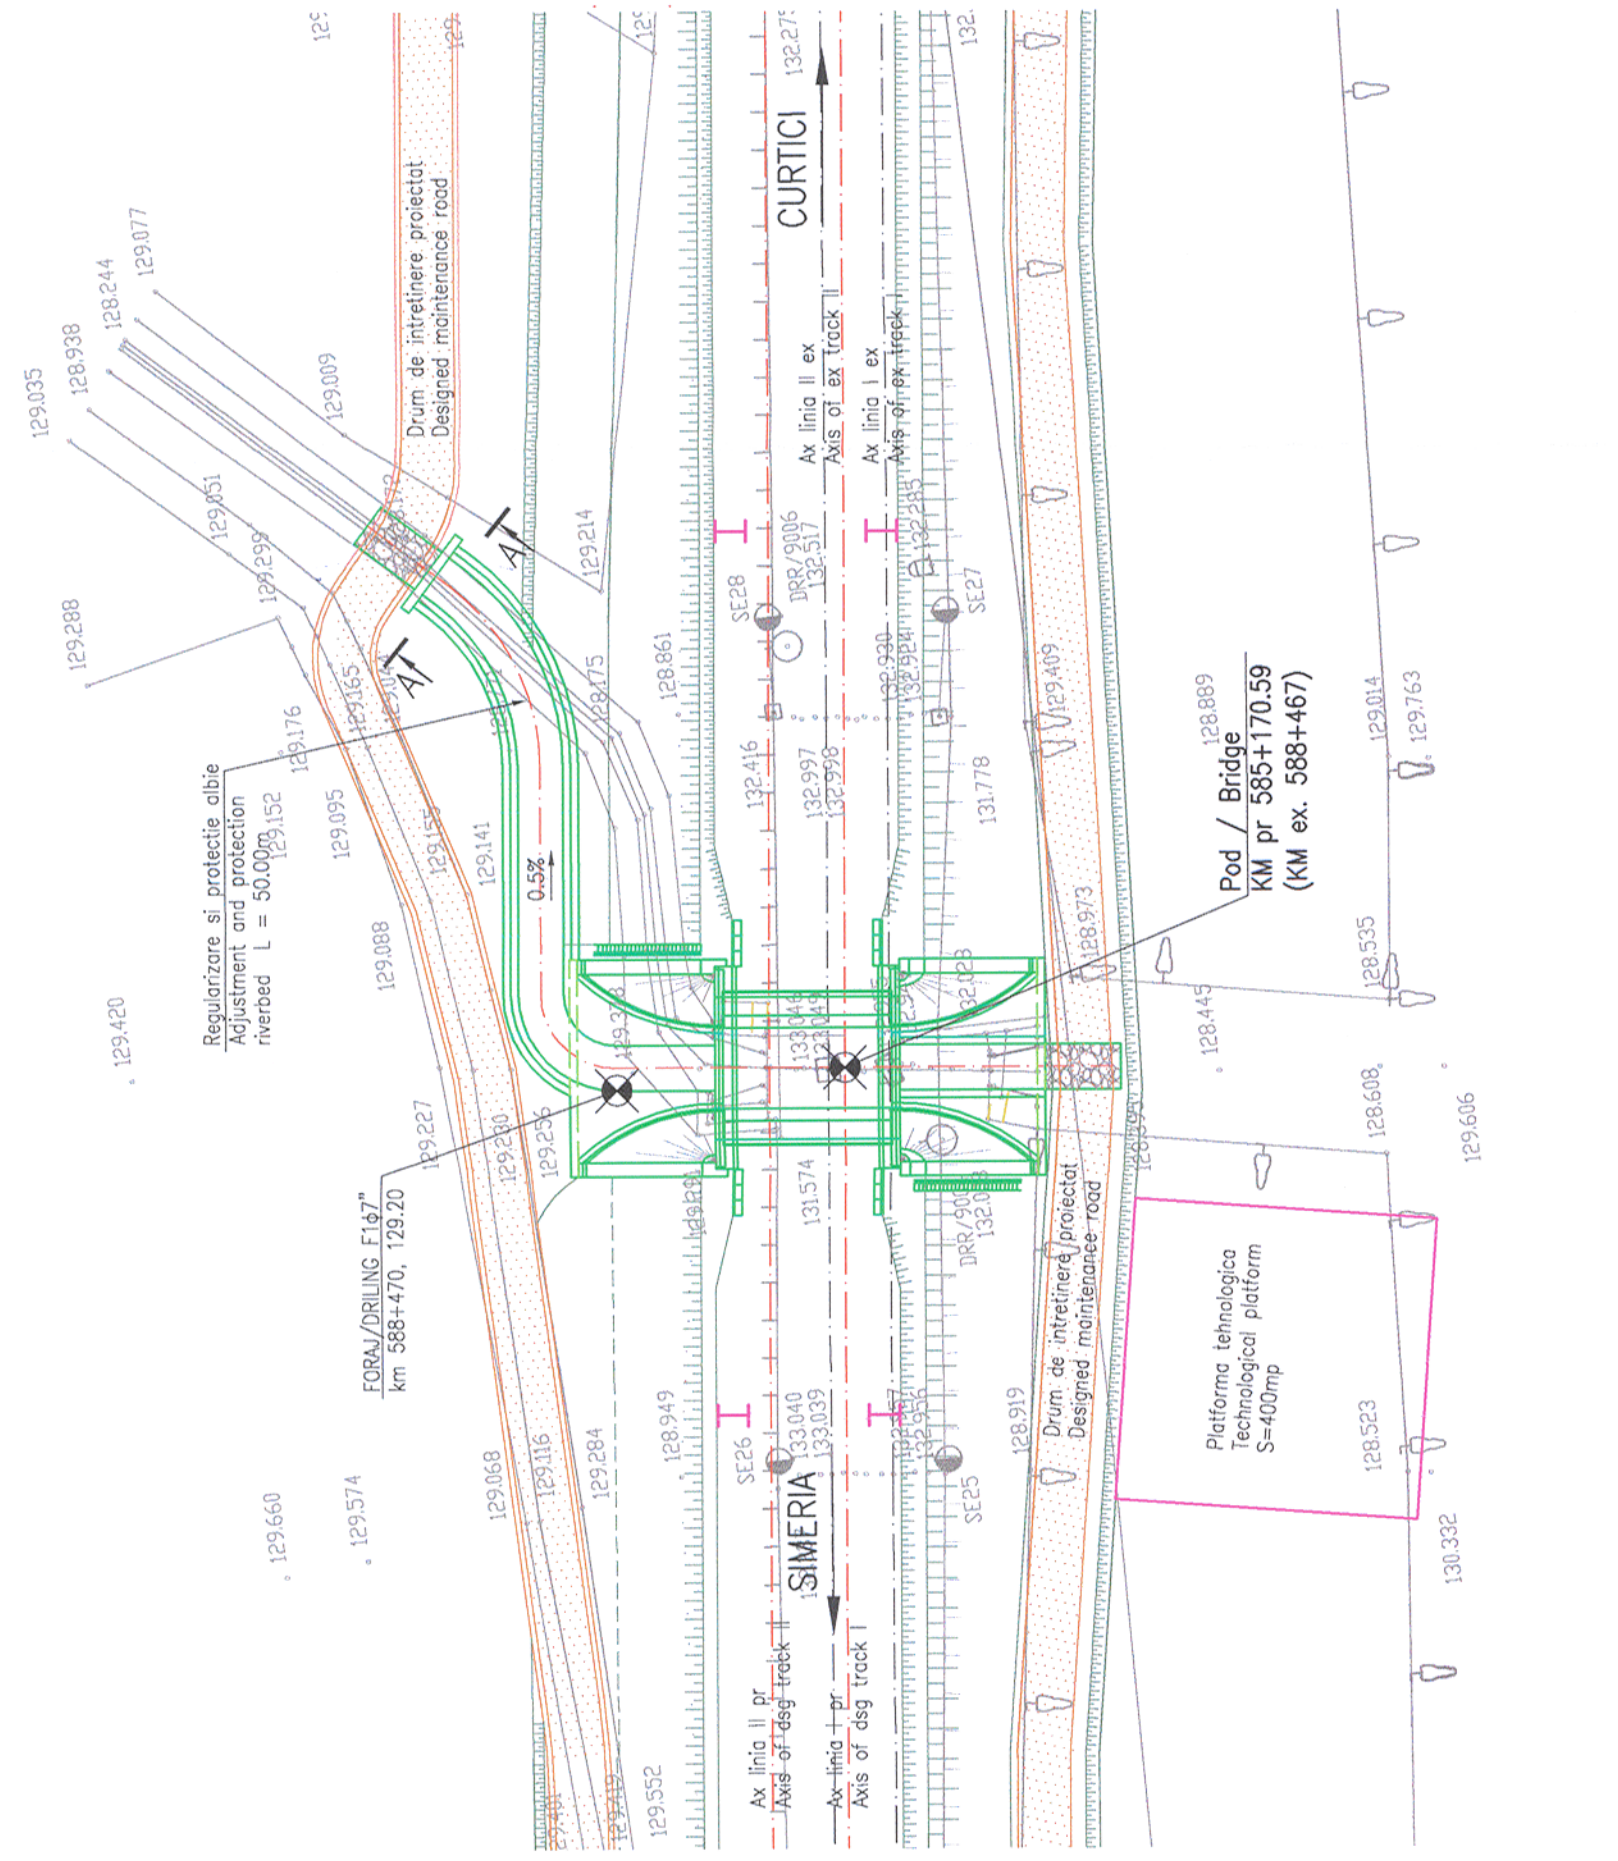

PLAN TRASARE / ALIGNMENT PLAN  
Sc. 1:500

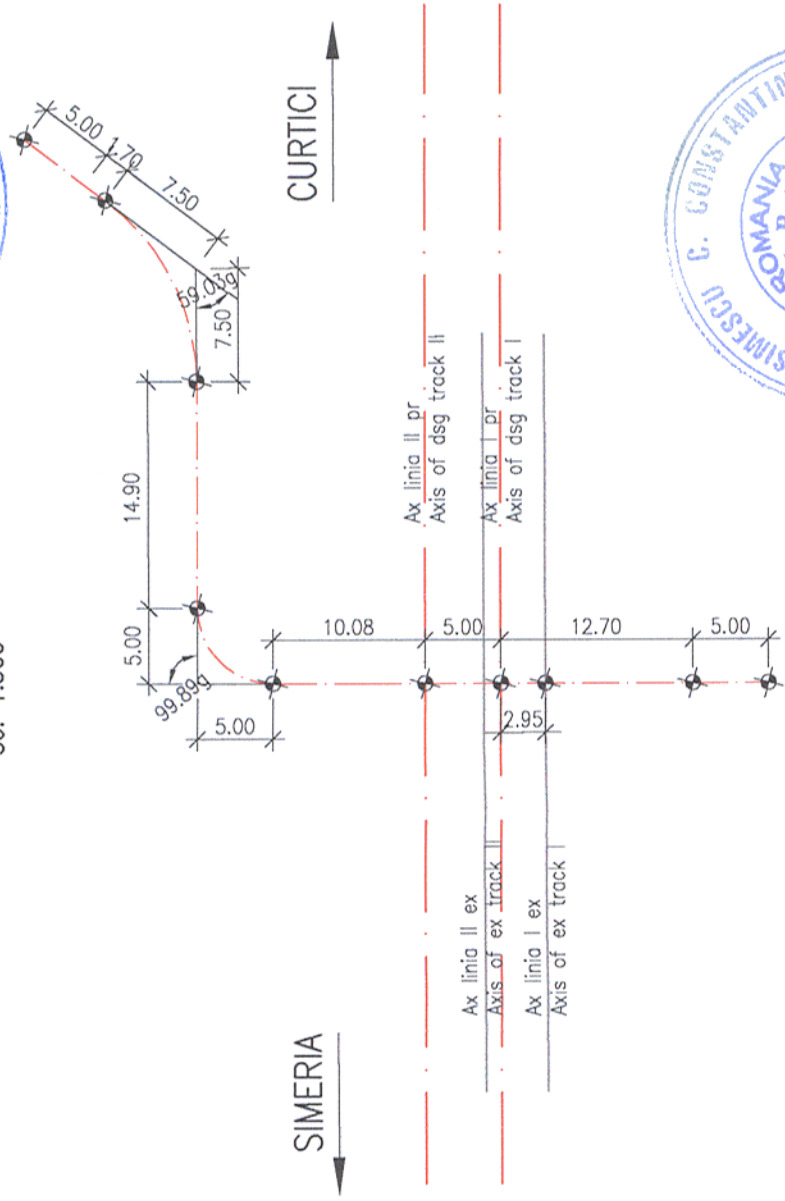

SECTIUNE A-A / A-A SECTION  
Sc. 1:100

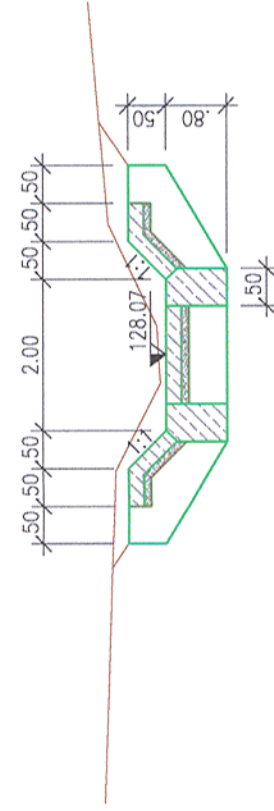

Prezentul plan anuleaza si inlocuieste versiunea anterioara  
This plan cancels and replaces previous version

Verificator / Expert Checker / Expert		Cerinta Requirement		Referat / Expertiza Report / Expertise	
European Investment Bank		MINISTERUL TRANSPORTURILOR			
BENEFICIAR / BENEFICIARY :		COMPANIA NATIONALA DE CAI FERATE "CFR" SA			
PROIECTANT / DESIGNER:				Data Date	Semnatura Signature
Aprobat Approved	Sef de echipa Team leader	C. Teodorescu		01.2013	
Verificat Checked	Expert Cheie Key Expert	R. Tudorascu		01.2013	
Subcontractant / Subcontractor					
Aprobat Approved	Adjunct Sef de echipa Deputy Team leader	A.M. Baicu		01.2013	
Proiectat Designed	Inginer Engineer	D. Stanciu		01.2013	
"Reabilitarea liniei c.f. Frontiera - Curtici - Simeria, parte componenta a coridorului IV Pan - European pentru circulatia trenurilor cu viteza maxima de 160 km/h"				Project 9i 35311.1	
"Rehabilitation of the Railway Line Border - Curtici - Simeria, component Part of the IV Pan - European Corridor for the Trains Circulation with maximum speed of 160 km/h"				Faza / Phase: PTH+CS / TD+TS	
Denumire desen / Drawing name: PLAN DE SITUATIE / SITE PLAN POD / BRIDGE KM pr. 585+171 (KM ex. 588+467)					
Scara / Scale 1:500 ; 1:100		Revizia / Revision 1 / 04.2013		Cod desen / Drawing Code PT.02.02.07.PO.01.02	
				Nr / No 02	