


PLAN DE TRASARE
ALIGNMENT PLAN
Sc. 1:500

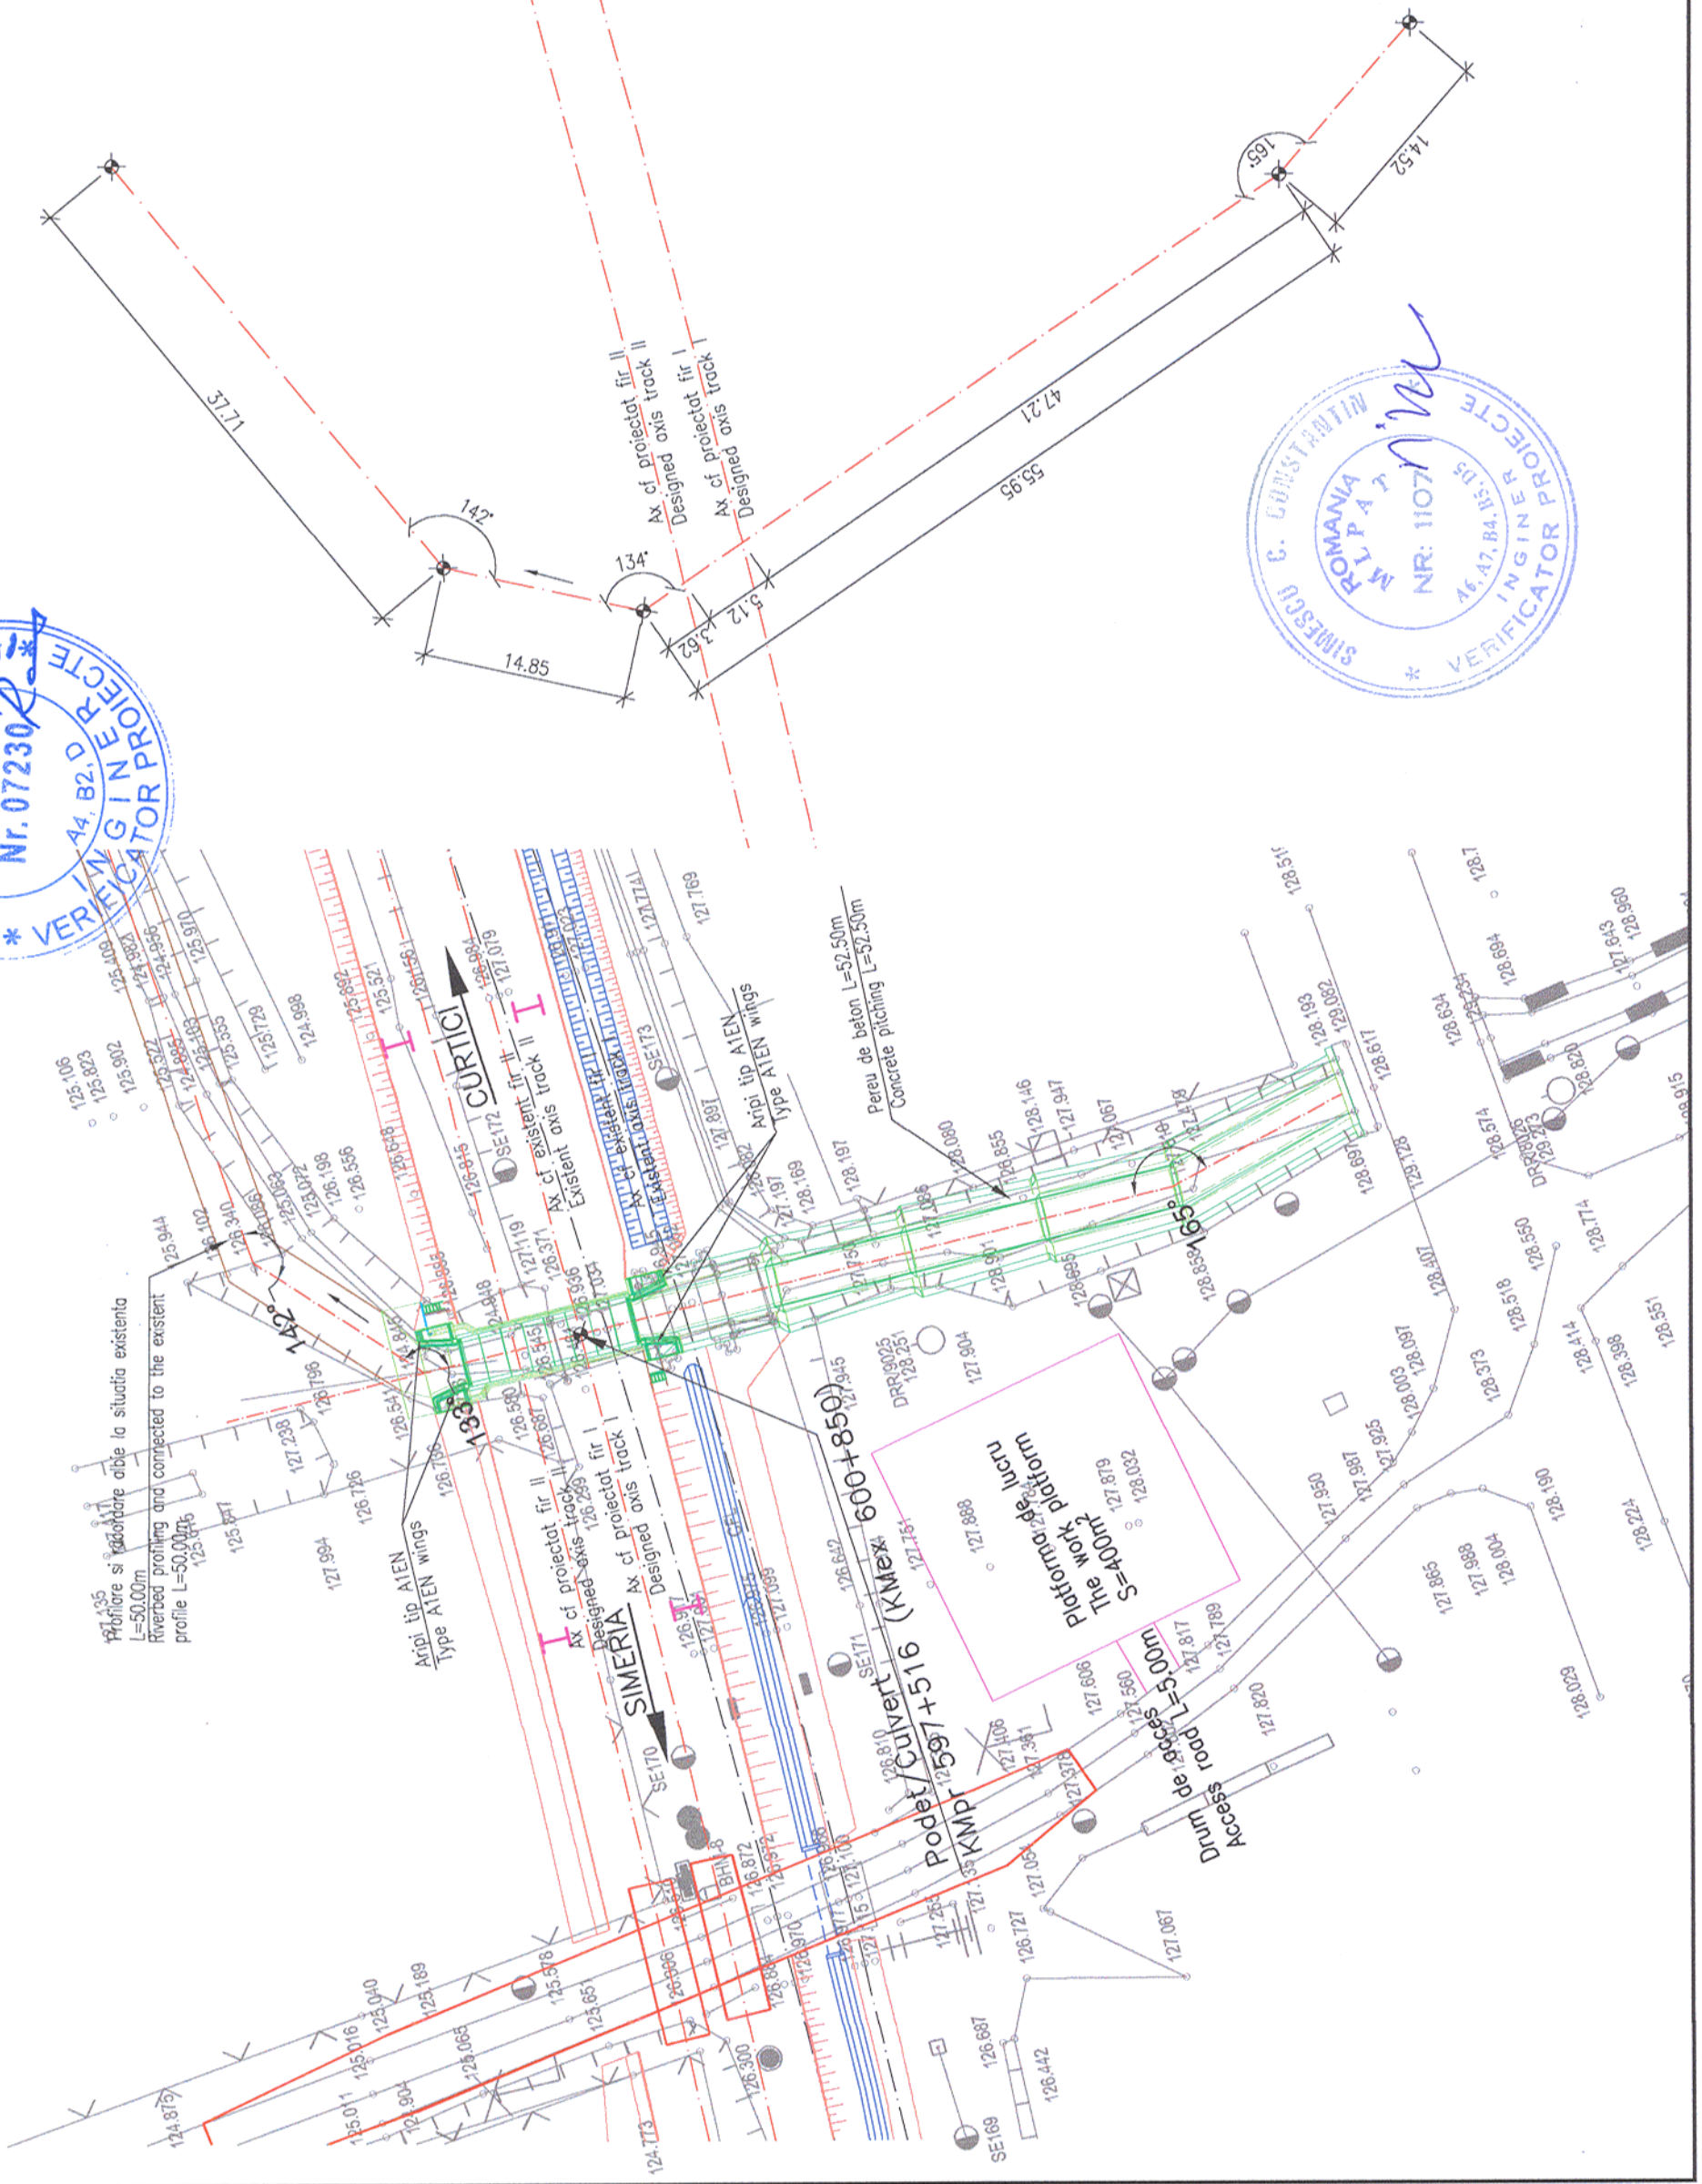

Prezentul plan anuleaza si inlocuieste versiunea anterioara
This plan cancels and replaces previous version

Verificator / Expert Checker / Expert		Semnatura Signature	Referat / Expertiza Report / Expertise
	MINISTERUL TRANSPORTURILOR		
	BENEFICIAR / BENEFICIARY :		
	COMPANIA NAȚIONALĂ DE CĂI FERATE "CFR" SA		
PROIECTANT / DESIGNER:		Data Date	Semnatura Signature
Aprobat Approved	Sef de echipa Team leader	01.2013	
Verificat Checked	Expert Cheie Key Expert	01.2013	
Subcontractant / Subcontractor			
Aprobat Approved	Adjunct Sef de echipa Deputy Team leader	01.2013	
Proiectat Designed	Inginer Engineer	01.2013	
"Reabilitarea liniei c.f. Frontiera - Curtici - Simeria, parte componentă a coridorului IV Pan - European pentru circulația trenurilor cu viteză maximă de 160 km/h" Tronsoanel 2-A : km 614 - cap Y Bărzava		Project 9i 35311.1	
"Rehabilitation of the Railway Line Border - Curtici - Simeria, component Part of the IV Pan - European Corridor for the Trains Circulation with maximum speed of 160 km/h" Section 2-A : km 614 - end Y Bărzava		Faza / Phase: PTH+CS / TD+TS	
Denumire desen / Drawing name:			
PLAN DE SITUATIE / SITE PLAN			
PODET / CULVERT KM pr. 597+516 (KM ex. 600+850)			
Scara / Scale 1:500	Revizia / Revision 1 / 04.2013	Cod desen / Drawing Code PT.02.02.04.PO.01.02	Nr / No 02