


PLAN DE SITUATIE / SITE PLAN

Sc. 1:500

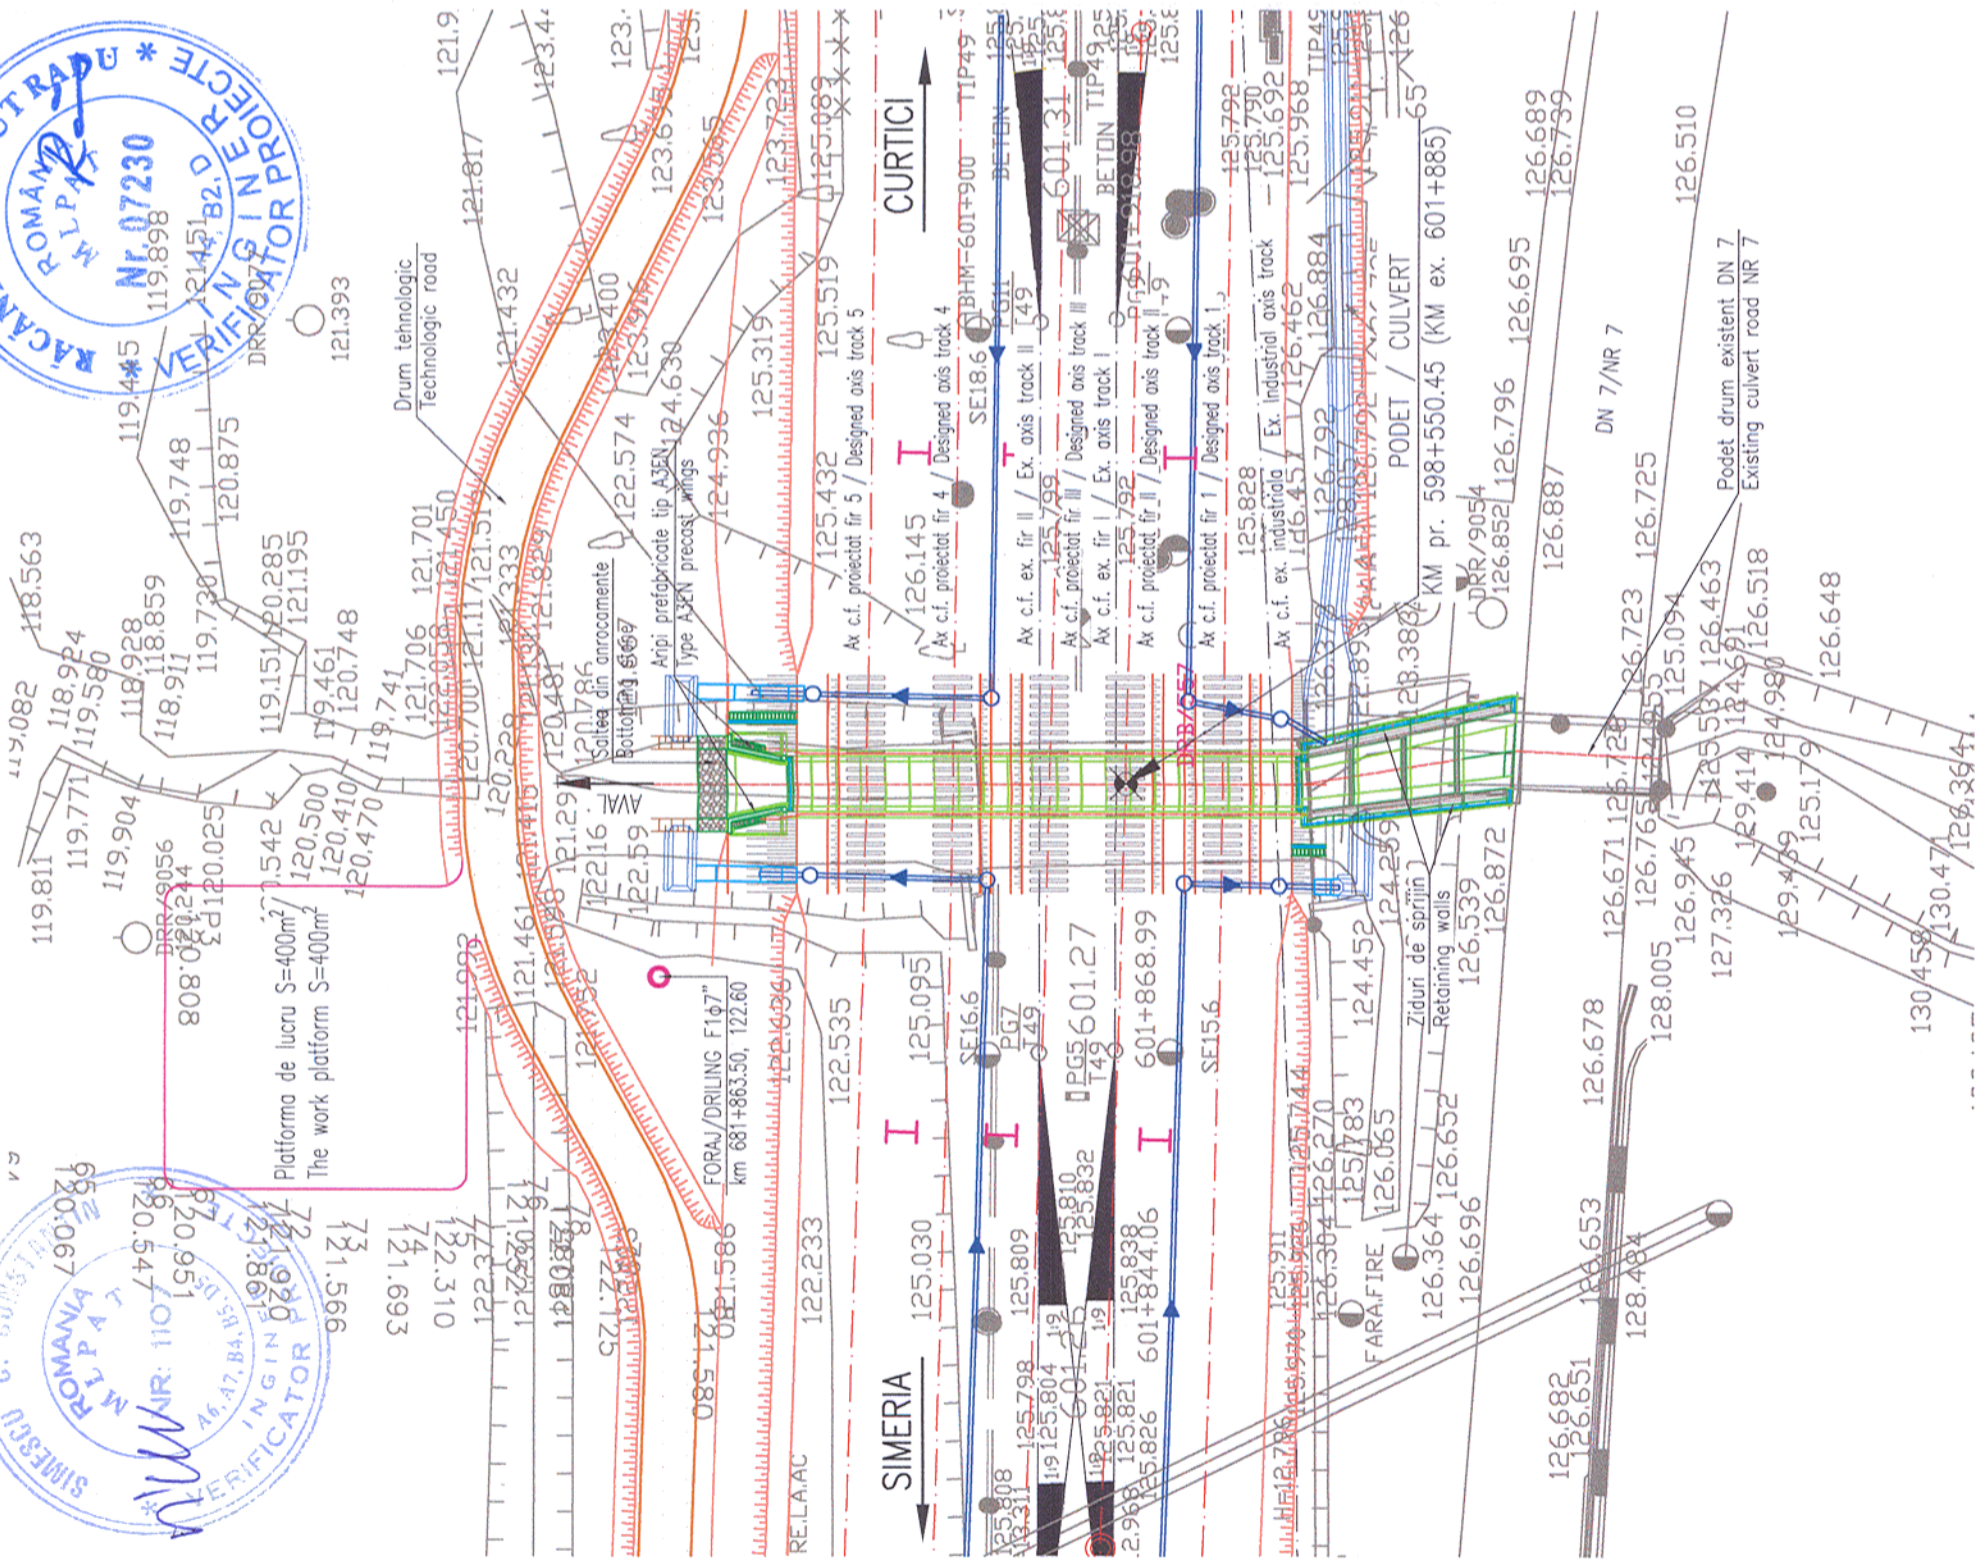

Prezentul plan anuleaza si inlocuieste versiunea anterioara  
This plan cancels and replaces previous version

Verificator / Expert Checker / Expert	Cerinta Requirement	Semnatura Signature	Referat / Expertiza Report / Expertise
<b>European Investment Bank</b>	<b>MINISTERUL TRANSPORTURILOR</b>	<b>BENEFICIAR / BENEFICIARY:</b>	
		COMPANIA NAȚIONALĂ DE CĂI FERATE "CFR" SA	
<b>PROIECTANT / DESIGNER:</b>			
Aprobat Approved	Sef de echipa Team leader	C. Teodorescu	01.2013
Verificat Checked	Expert Cheie Key Expert	R. Tudorascu	01.2013
<b>Subcontractant / Subcontractor</b>			
Aprobat Approved	Adjunct Sef de echipa Deputy Team leader	A.M. Baicu	01.2013
Proiectat Designed	Inginer Engineer	Oct. Lupu	01.2013
"Reabilitarea liniei c.f. Frontiera - Curtici - Simeria, parte componentă a coridorului IV Pan - European pentru circulația trenurilor cu viteză maximă de 160 km/h"		Project 9i 35311.1	
"Rehabilitation of the Railway Line Border - Curtici - Simeria, component Part of the IV Pan - European Corridor for the Trains Circulation with maximum speed of 160 km/h"		Faza / Phase: PTH+CS / TD+TS	
Denumire desen / Drawing name: <b>PLAN DE SITUATIE / SITE PLAN</b> <b>PODET / CULVERT KM pr. 598+550 ( KM ex. 601+885 )</b>			
Scara / Scale 1:500	Revizia / Revision 1 / 04.2013	Cod desen / Drawing Code PT.02.02.04.PO.03.02	Nr / No 02