


PLAN DE SITUATIE / SITE PLAN Sc. 1:500
 SECTIUNI TRANSVERSALE PRIN ALBIE / CROSS SECTIONS THE RIVERBED Sc. 1:100

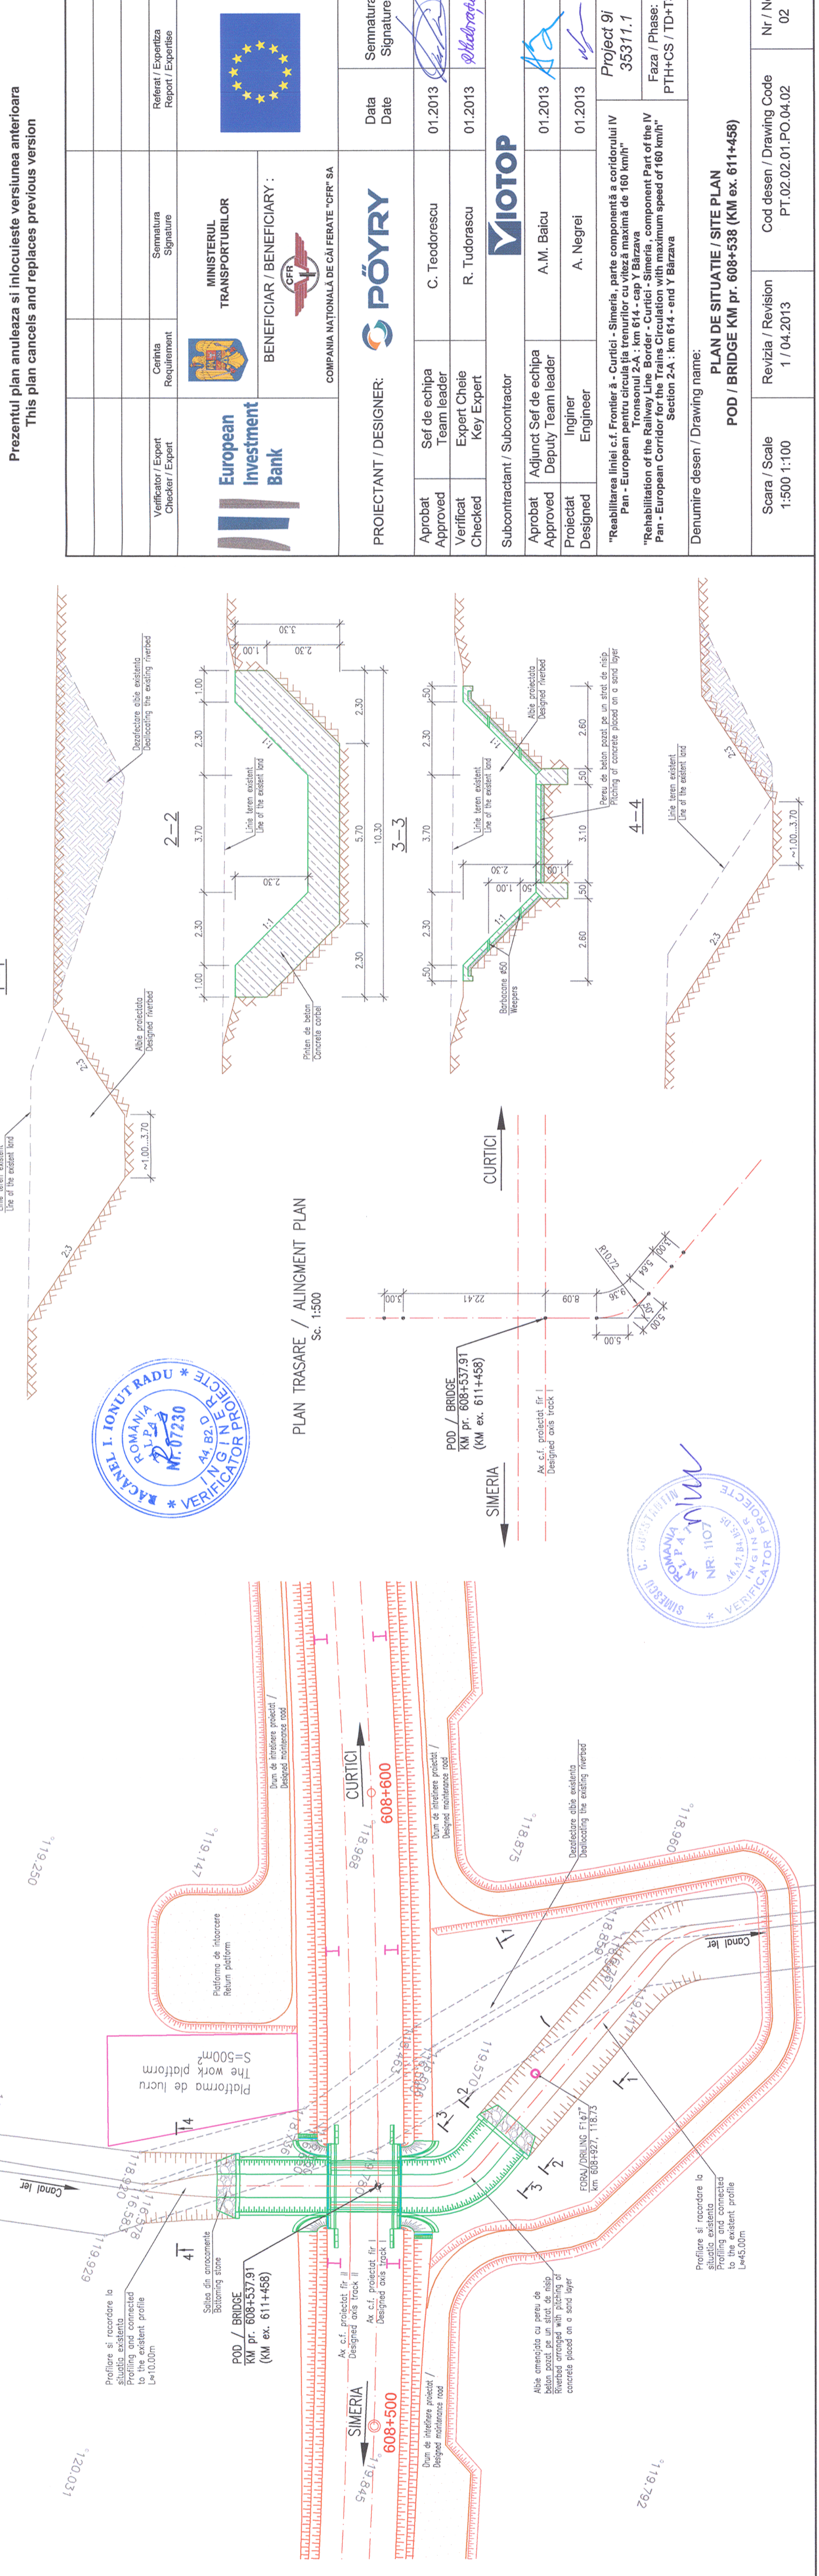

Prezentul plan anuleaza si inlocuieste versiunea anterioara
This plan cancels and replaces previous version

Verificator / Expert Checker / Expert	Cerinta Requirement	Semnatura Signature	Referat / Expertiza Report / Expertise
BENEFICIAR / BENEFICIARY :			
COMPANIA NATIONALA DE CAI FERATE "CFR" SA 			

PROIECTANT / DESIGNER:		Data Date	Semnatura Signature
		01.2013	
Proiectat Designed	Sef de echipa Team leader	01.2013	C. Teodorescu
Verificat Checked	Expert Cheie Key Expert	01.2013	R. Tudorascu
Subcontractant / Subcontractor 			
Proiectat Approved	Adjunct Sef de echipa Deputy Team leader	01.2013	A.M. Baicu
Proiectat Designed	Inginer Engineer	01.2013	A. Negrei

"Reabilitarea liniei c.f. Frontieră - Curtici - Simeria, parte componentă a coridorului IV Pan - European pentru circulația trenurilor cu viteză maximă de 160 km/h"
 Tronsoanelor 2-A : km 614 - cap Y Bărzava
 "Rehabilitation of the Railway Line Border - Curtici - Simeria, component Part of the IV Pan - European Corridor for the Trains Circulation with maximum speed of 160 km/h"
 Section 2-A : km 614 - end Y Bărzava

Denumire desen / Drawing name:
 PLAN DE SITUATIE / SITE PLAN
 POD / BRIDGE KM pr. 608+538 (KM ex. 611+458)

Scara / Scale
1:500 1:100

Revizia / Revision
1 / 04.2013

Cod desen / Drawing Code
PT.02.02.01.PO.04.02

Nr / No
02

Project 91
35311.1
Faza / Phase:
PTH+CS / TD+TS

