


PLAN DE SITUATIE / SITE PLAN

Sc. 1:500

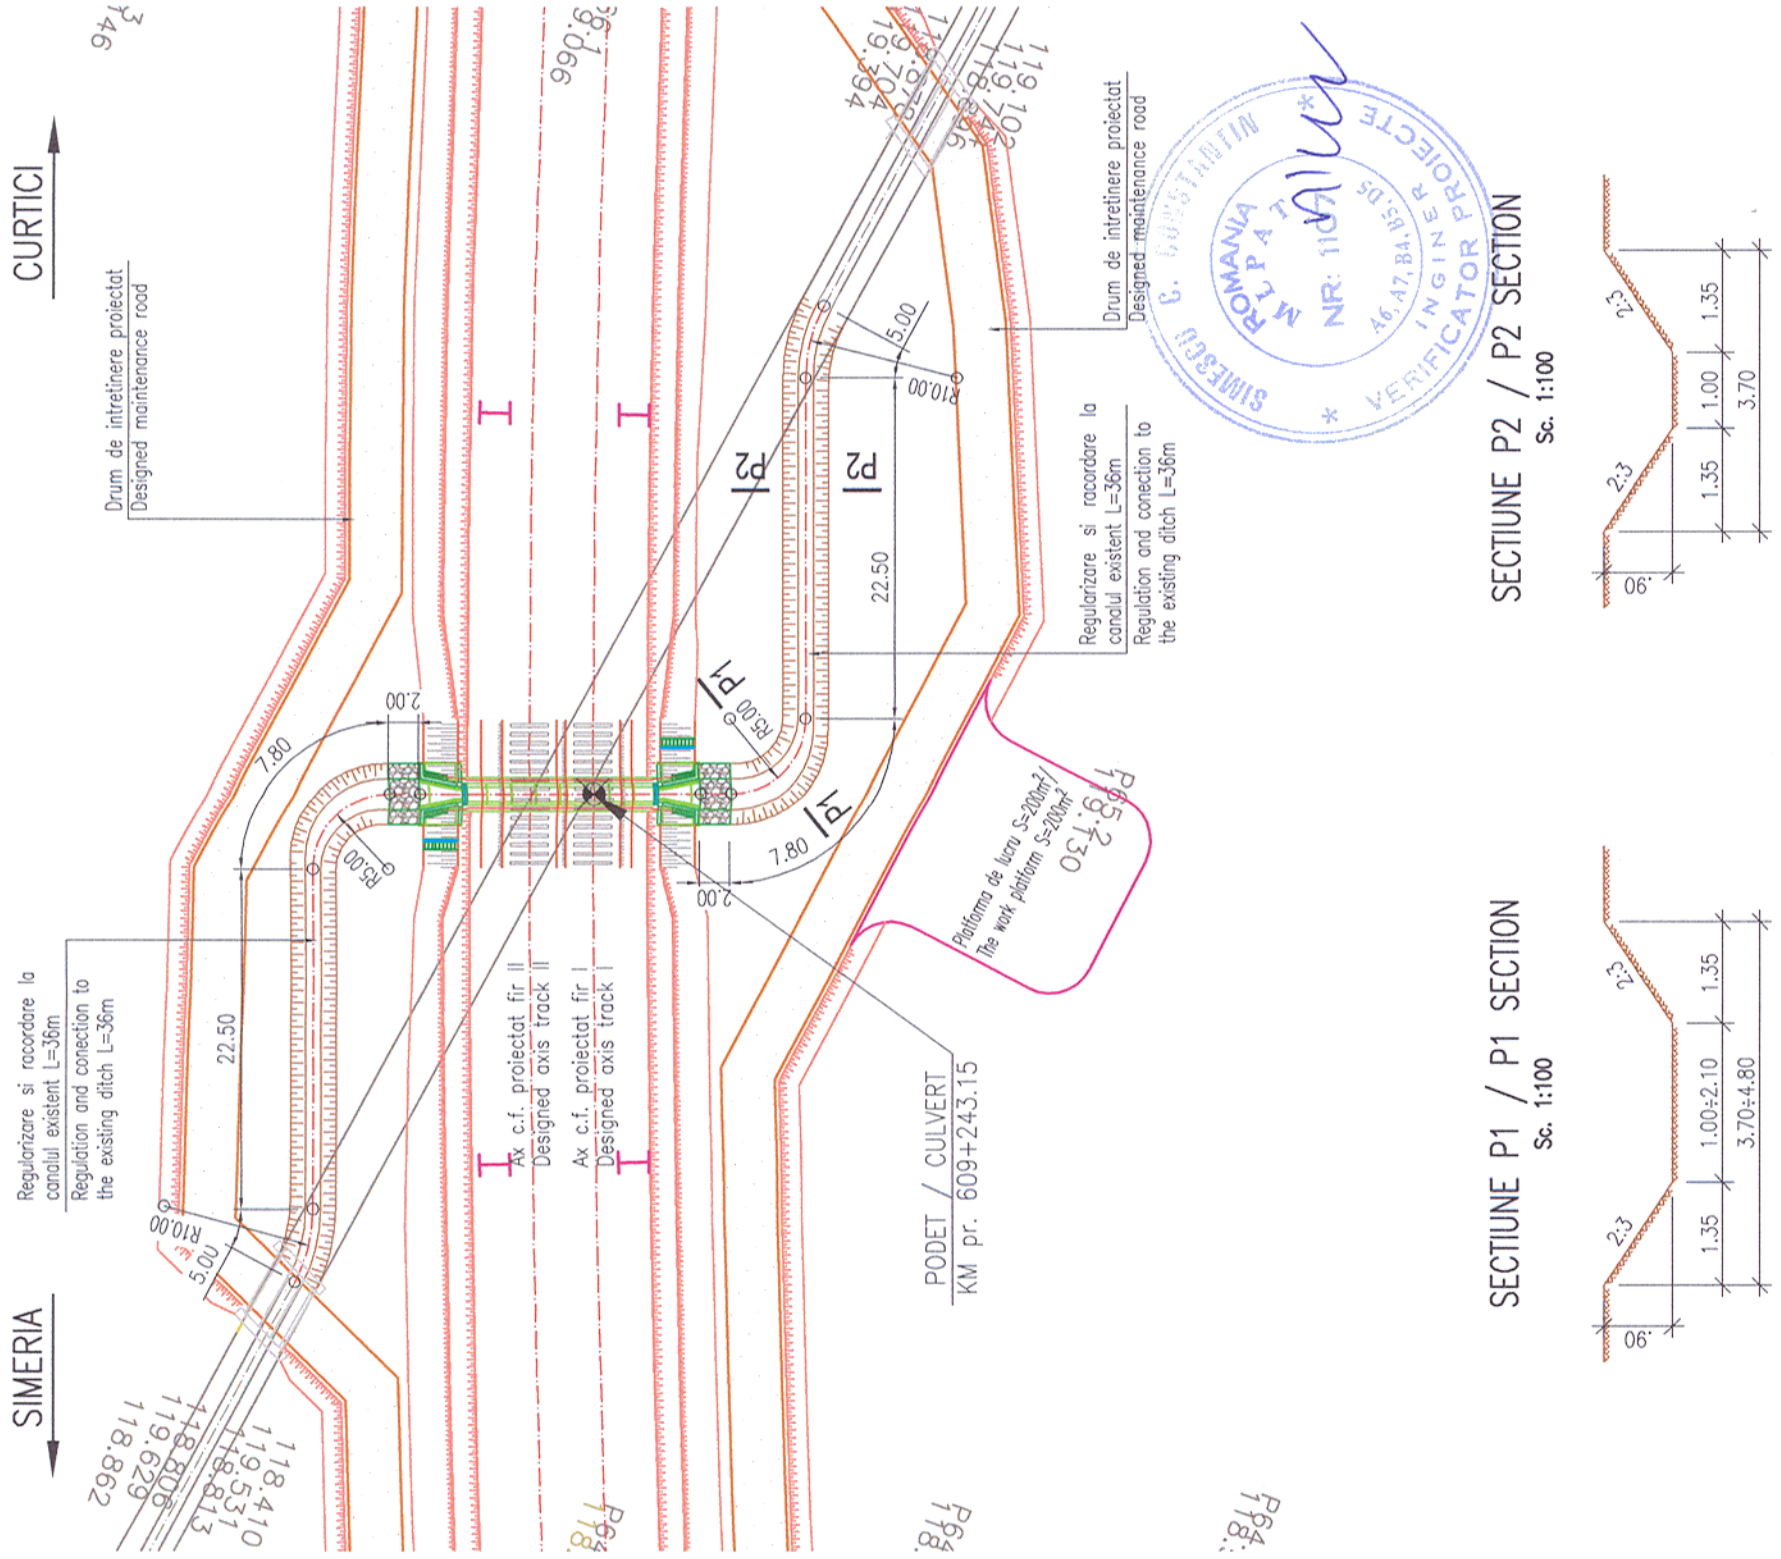

Prezentul plan anuleaza si inlocuieste versiunea anterioara nr. 07230
This plan cancels and replaces previous version



Verificator / Expert Checker / Expert		Cerinta Requirement		Semnatura Signature	Referat / Expertiza Report / Expertise
European Investment Bank		MINISTERUL TRANSPORTURILOR			
BENEFICIAR / BENEFICIARY :		COMPANIA NAȚIONALĂ DE CĂI FERATE "CFR" SA			
PROIECTANT / DESIGNER:					
Aprobat Approved	Sef de echipa Team leader	C. Teodorescu		Data Date	01.2013
Verificat Checked	Expert Cheie Key Expert	R. Tudorascu			01.2013
Subcontractant / Subcontractor					
Aprobat Approved	Adjunct Sef de echipa Deputy Team leader	A.M. Baicu		01.2013	Semnatura Signature
Proiectat Designed	Inginer Engineer	Oct. Lupu		01.2013	
"Reabilitarea liniei c.f. Frontieră - Curtici - Simeria, parte componentă a coridorului IV Pan - European pentru circulația trenurilor cu viteză maximă de 160 km/h"					
"Rehabilitation of the Railway Line Border - Curtici - Simeria, component Part of the IV Pan - European Corridor for the Trains Circulation with maximum speed of 160 km/h"					
Section 2-A : km 614 - end Y Bârzava					
Denumire desen / Drawing name:					
PLAN DE SITUATIE / SITE PLAN					
PODET / CULVERT KM pr. 609+243					
Scara / Scale	1:500; 1:100	Revizia / Revision	1 / 04.2013		Cod desen / Drawing Code
					PT.02.02.01.PO.06.02
					Nr / No
					02

SECTIUNE P2 / P2 SECTION
Sc. 1:100

SECTIUNE P1 / P1 SECTION
Sc. 1:100



P64
178