


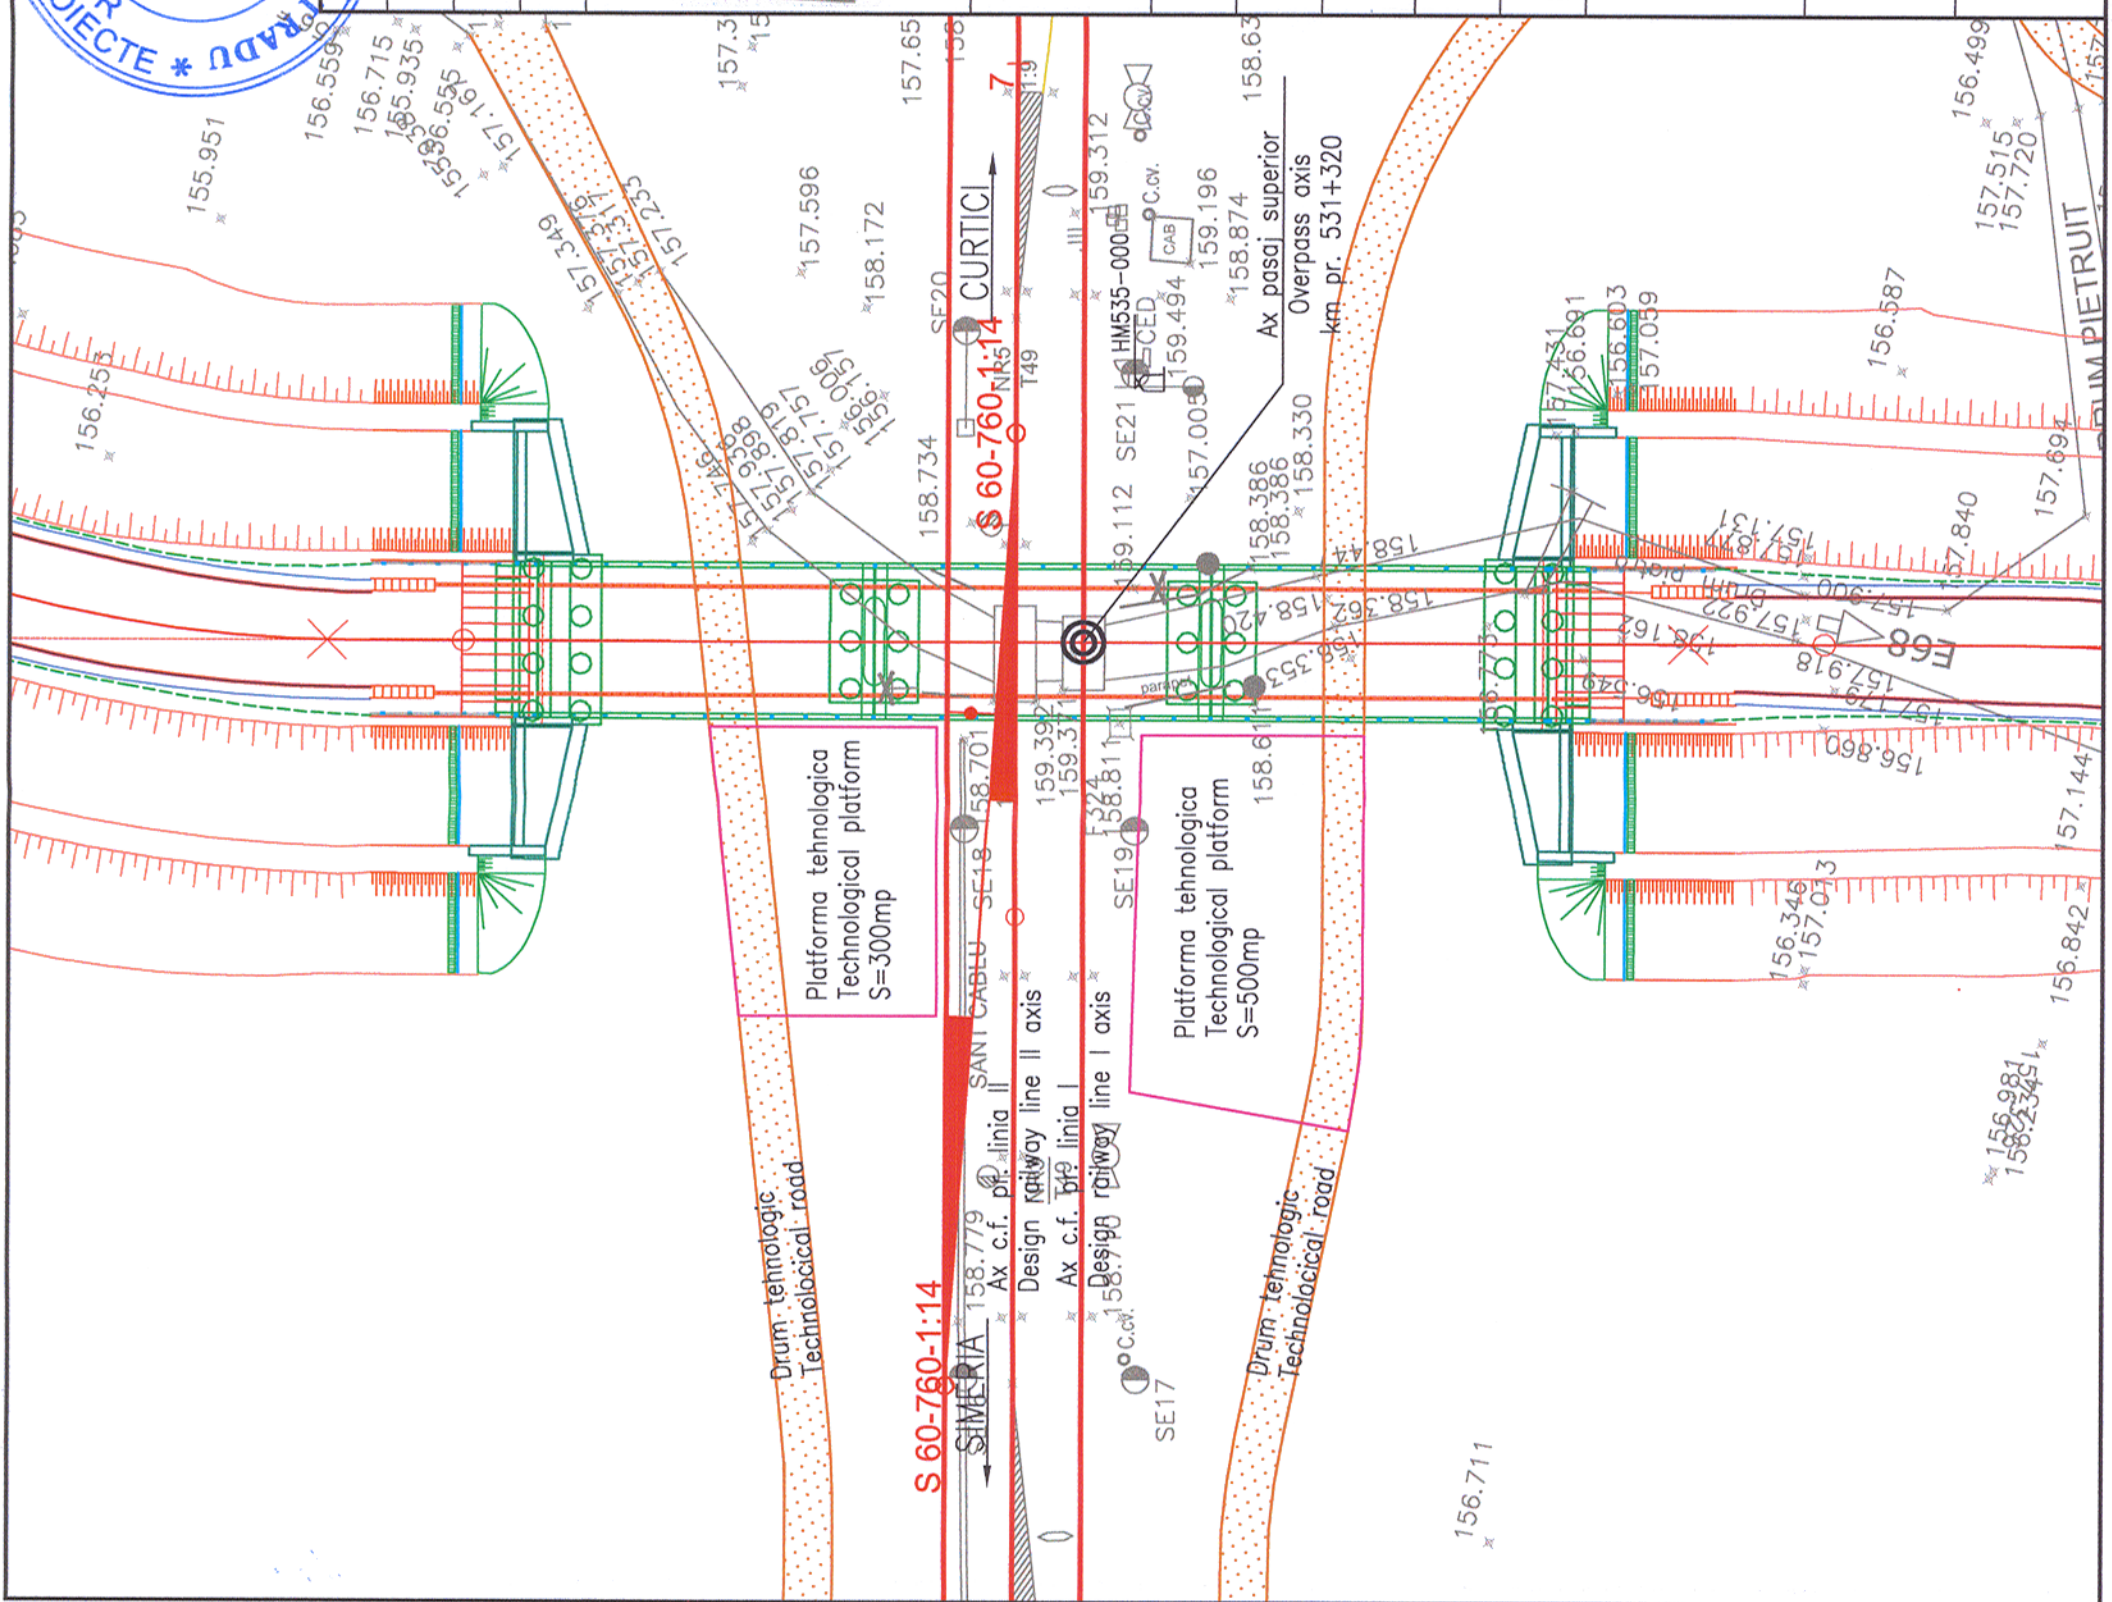

Prezentul plan anuleaza si inlocuieste versiunea anterioara  
This plan cancels and replaces previous version



Verificator / Expert Checker / Expert	Semnatura Signature	Referat / Expertiza Report / Expertise
European Investment Bank	MINISTERUL TRANSPORTURILOR	
BENEFICIAR / BENEFICIARY:		COMPANIA NAȚIONALĂ DE CĂI FERATE "CFR" SA
PROIECTANT / DESIGNER:		
Aprobat Approved	Sef de echipa Team leader	C. Teodorescu
Verificat Checked	Expert Cheie Key Expert	R. Tudorascu
Subcontractant / Subcontractor		
Aprobat Approved	Adjunct Sef de echipa Deputy Team leader	A.M. Baicu
Proiectat Designed	Inginer Engineer	T. Mihali
"Reabilitarea liniei c.f. Frontiera - Curtici - Simeria, parte componentă a coridorului IV Pan - European pentru circulația trenurilor cu viteză maximă de 160 km/h" Tronsonul 2-C : cap Y Ilteu - cap Y Gurasada "Rehabilitation of the Railway Line Border - Curtici - Simeria, component Part of the IV Pan - European Corridor for the Trains Circulation with maximum speed of 160 km/h" Section 2-C : end Y Ilteu - end Y Gurasada		
Denumire desen / Drawing name: PLAN DE SITUATIE / SITE PLAN PASAJ SUPERIOR / OVERPASS KM pr. 531+320 (KM ex. 534+902)		
Scara / Scale 1:500	Revizia / Revision 1 / 04.2013	Cod desen / Drawing Code PT.02.02.16.PO.01.02
		Nr / No 02



Project 9i  
35311.1  
Faza / Phase:  
PTH+CS / TD+TS

Data Date  
01.2013  
01.2013

Semnatura Signature