




SCHITA DE TRASARE
ALIGNMENT SKETCH

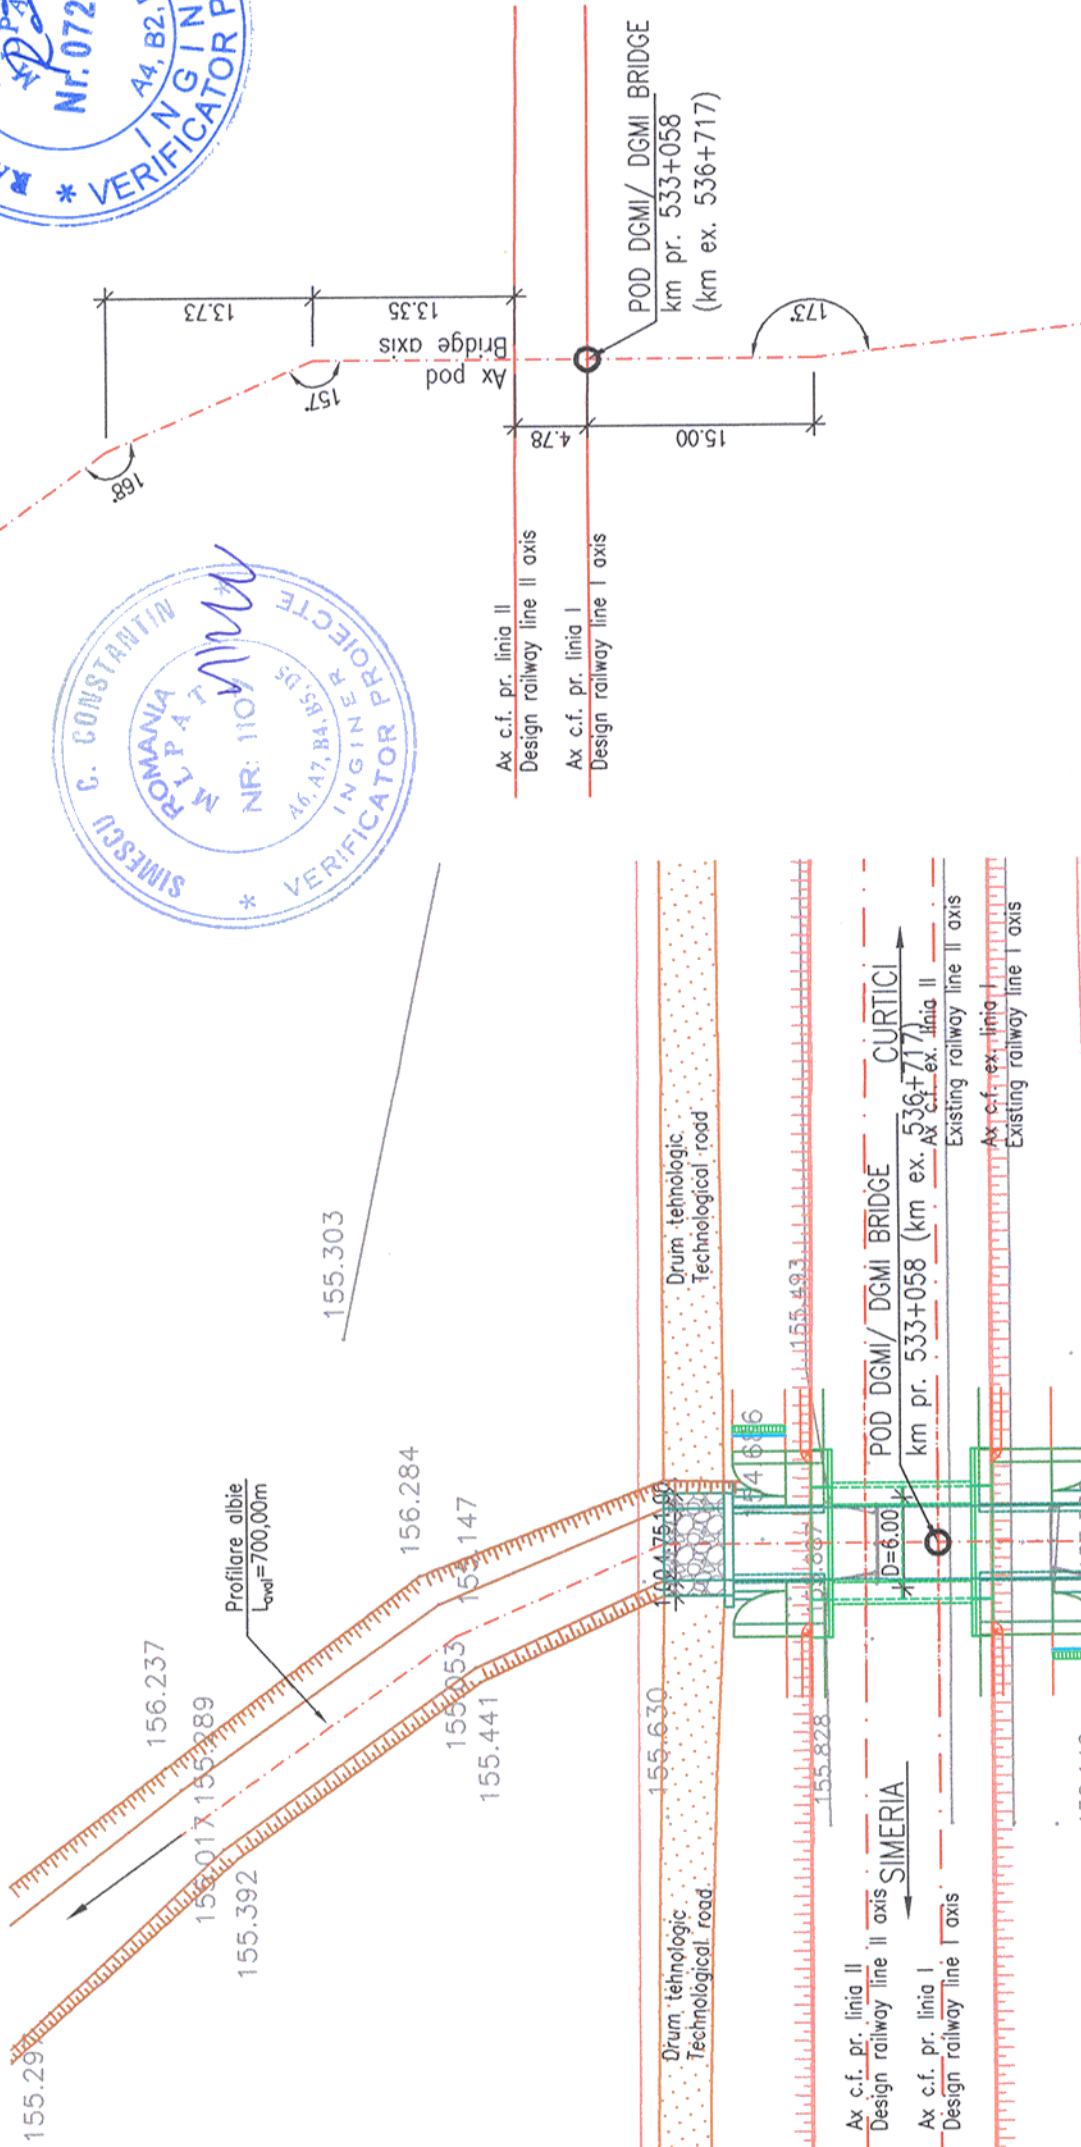


PROFIL AVAL / DOWNSTREAM PROFIL
SC. 1:100

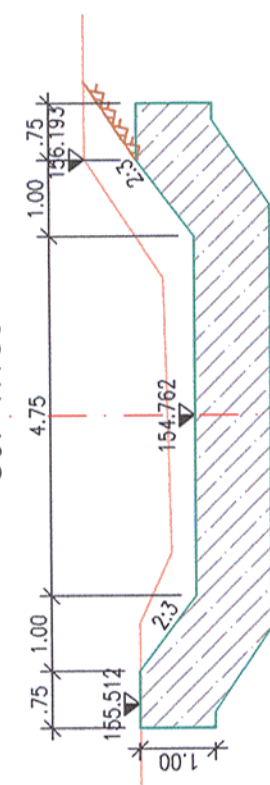

PROFIL AMONTE / UPSTREAM PROFIL
SC. 1:100

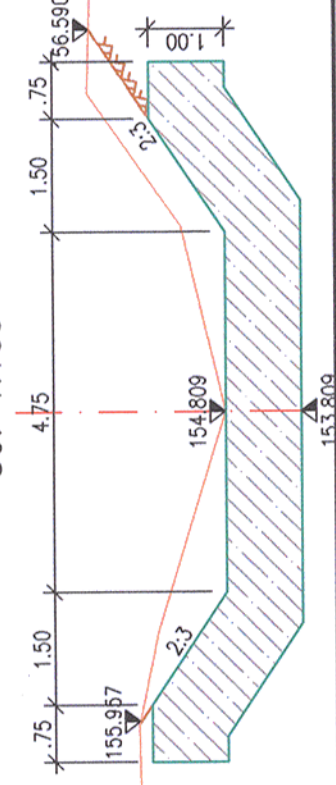

Prezentul plan anuleaza si inlocuieste versiunea anterioara
This plan cancels and replaces previous version

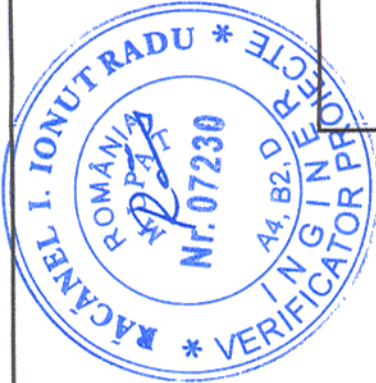

Verificator / Expert Checker / Expert	Cerinta Requirement	Semnatura Signature	Referat / Expertiza Report / Expertise
		MINISTERUL TRANSPORTURILOR	
BENEFICIAR / BENEFICIARY : 		COMPANIA NAȚIONALĂ DE CĂI FERATE "CFR" SA	
PROIECTANT / DESIGNER: 			
Aprobat Approved	Sef de echipa Team leader	C. Teodorescu	Data Date 01.2013
Verificat Checked	Expert Cheie Key Expert	R. Tudorascu	01.2013
Subcontractant / Subcontractor VIOTOP			
Aprobat Approved	Adjunct Sef de echipa Deputy Team leader	A.M. Baicu	01.2013
Proiectat Designed	Inginer Engineer	T. Mihali	01.2013
"Reabilitarea liniei c.f. Frontieră - Curtici - Simeria, parte componentă a coridorului IV Pan - European pentru circulația trenurilor cu viteză maximă de 160 km/h"		Project 9j 35311.1	
"Rehabilitation of the Railway Line Border - Curtici - Simeria, component Part of the IV Pan - European Corridor for the Trains Circulation with maximum speed of 160 km/h"		Faza / Phase: PTH+CS / TD+TS	
Denumire desen / Drawing name: PLAN DE SITUATIE / SITE PLAN POD / BRIDGE KM pr. 533+058 (KM ex. 536+717)			
Scara / Scale 1:100 1:500	Revizia / Revision 1 / 04.2013	Cod desen / Drawing Code PT.02.02.16.PO.04.02	Nr / No 02