


FUNDATII STALPI ELECTRIFICARE
POWER POLE FOUNDATION
SCARA/ SCALE 1:20

PLAN FUNDATIE STALP ELECTRIFICARE
POWER POLE FOUNDATION PLAN


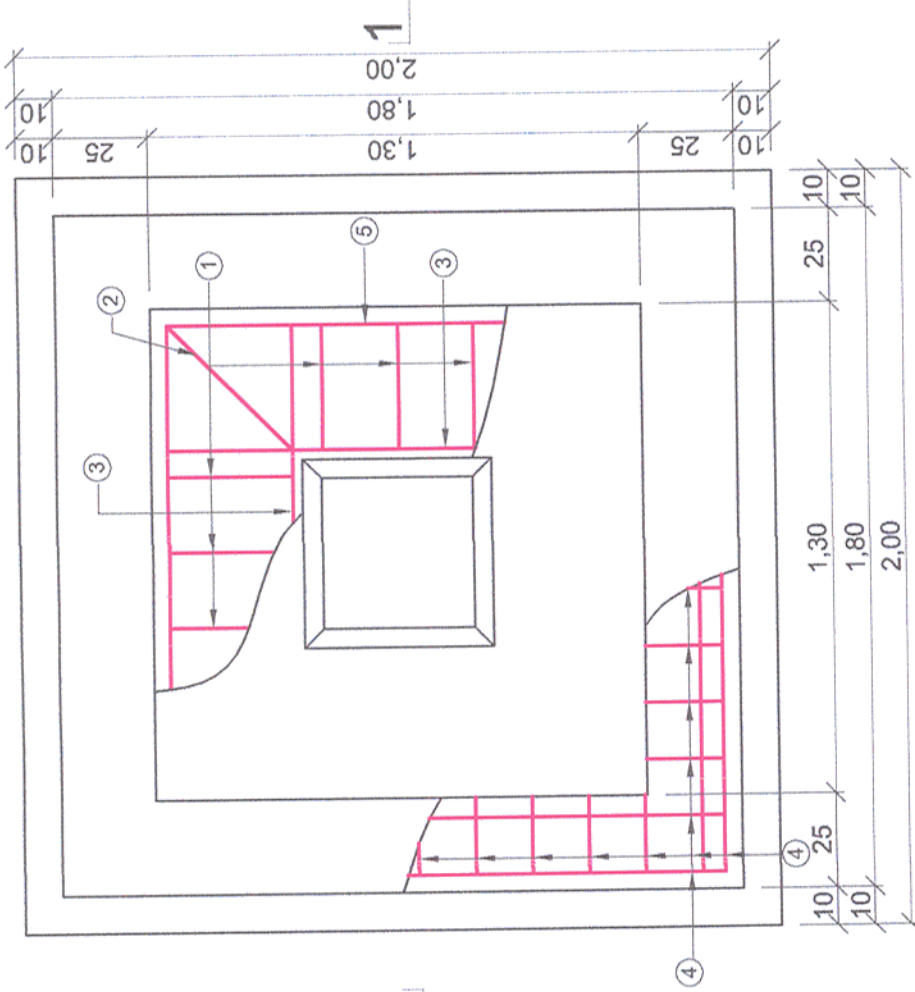


① Ø10/20 Bst500 L=3.65m ② Ø10 Bst500 L=3.80m


③ Ø10/10 Bst500 L=1.55m

④ Ø10/10 Bst500 L=1.70m

⑤ Ø10/10 Bst500 L=5.15m

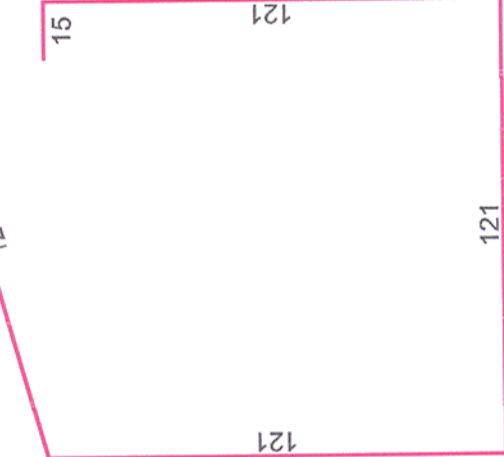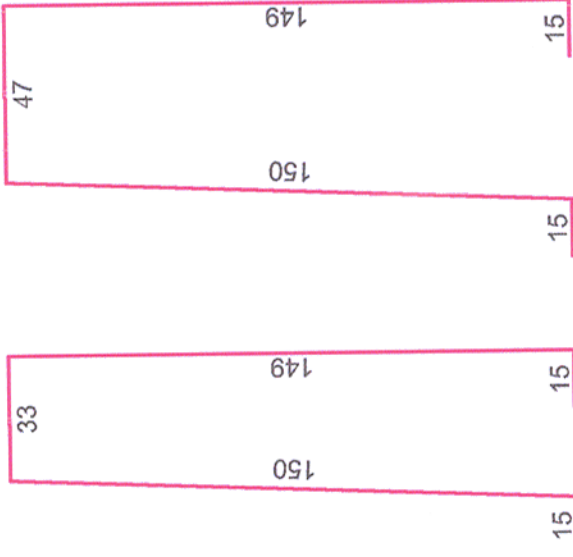

SECTIUNE /SECTION 1-1

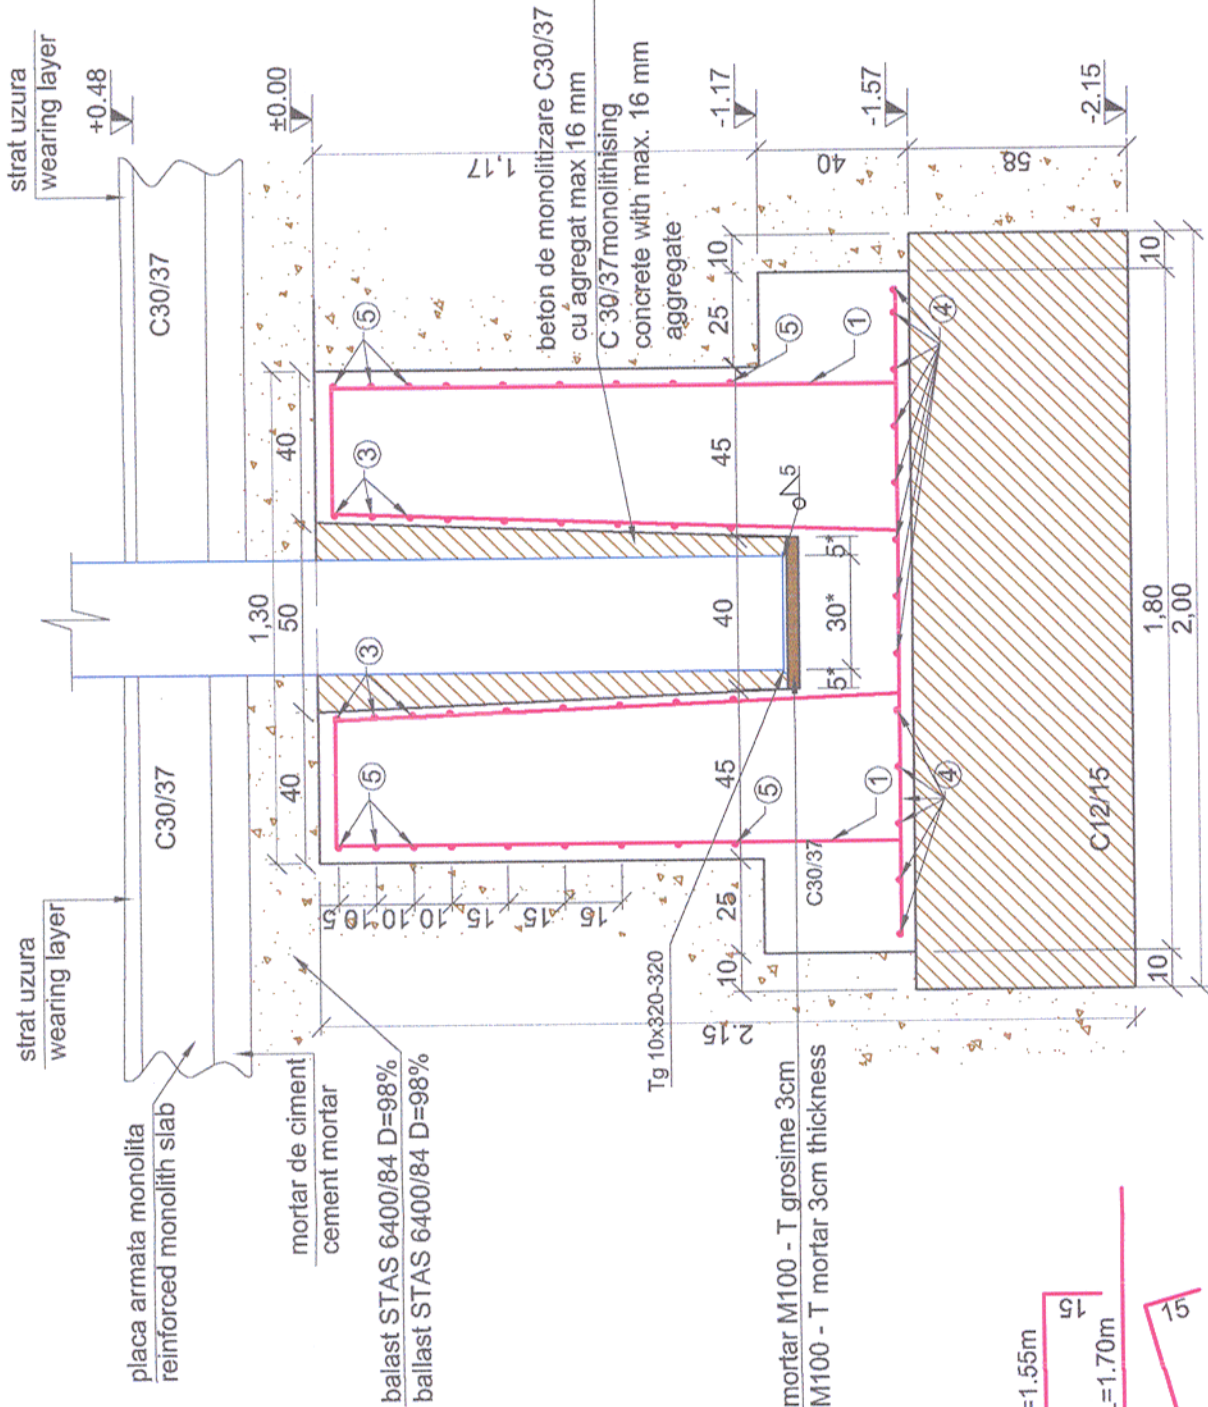

Cotele notate cu * vor fi adaptate pe teren in functie de dimensiunile stalpului
The quotas marked with * will be adapted on field, function of the pole's dimensions

Nr.	Diam	Lungime	Buc.	Bst500(S500)
1	10	3.65	12	10
2	10	3.80	4	43.80
3	10	1.55	36	15.20
4	10	1.70	26	55.80
5	10	5.15	9	44.20
LUNGIMI/diam				46.35
Greutati Diam/ml				205.4
Greutati Kg/diam				0.616
TOTAL pe tip otel				126.5
TOTAL GENERAL				126.5

NOTA / NOTE:
Toate tipurile de otel (in special Bst 500) vor avea obligatoriu clasa de ductilitate C.
All types of steel (especially Bst 500) will mandatory have the ductility class C.

Acest plan anuleaza si inlocuieste planul nr. PT.02.04.18.RE.01.010 elaborat la data 01.2013.

This layout plan canceled and replaced layout plan no. PT.02.04.18.RE.01.010 prepared on 01.2013.

VERIFICATOR / EXPERT CHECKER / EXPERT		SEMNTURA SIGNATURE		REFERAT / EXPERTIZ REPORT / EXPERTISE	
European Investment Bank		MINISTERUL TRANSPORTURILOR		Referat / Expertiz Report / Expertise	
BENEFICIAR / BENEFICIARY :		COMPANIA NAIONALĂ DE CĂI FERATE "CFR" SA		Referat / Expertiz Report / Expertise	
PROIECTANT / DESIGNER:		Data Date		Semntura Signature	
Aprobat Approved		01.2013		C. Teodorescu	
Verificat Checked		01.2013		R. Witan	
Subcontractant / Subcontractor		Viotop		Data Date	
Aprobat Approved		01.2013		A.M. Baicu	
Proiectat Designed		01.2013		D. Oprescu	
"Reabilitarea liniei c.f. Frontier ă - Curtici - Simeria, parte componentă a coridorului IV Pan - European pentru circula ția trenurilor cu viteză maximă de 160 km/h"		Project 9i		35311.1	
"Rehabilitation of the Railway Line Border - Curtici - Simeria, component Part of the IV Pan - European Corridor for the Trains Circulation with maximum speed of 160 km/h"		Faza / Phase:		PTH+CS / TD+TS	
Section 2 - C: End Y Ilteu - End Y Gurasada					

Denumire desen / Drawing name:

Fundatii stalpi electrificare Campuri Surduc/Campuri Surduc power pole foundation

Scara / Scale 1:20	Revizia / Revision 1/05.2013	Cod desen / Drawing Code PT.2C.04.18.RE.01.010	Nr / No 10/10
-----------------------	---------------------------------	---	------------------