

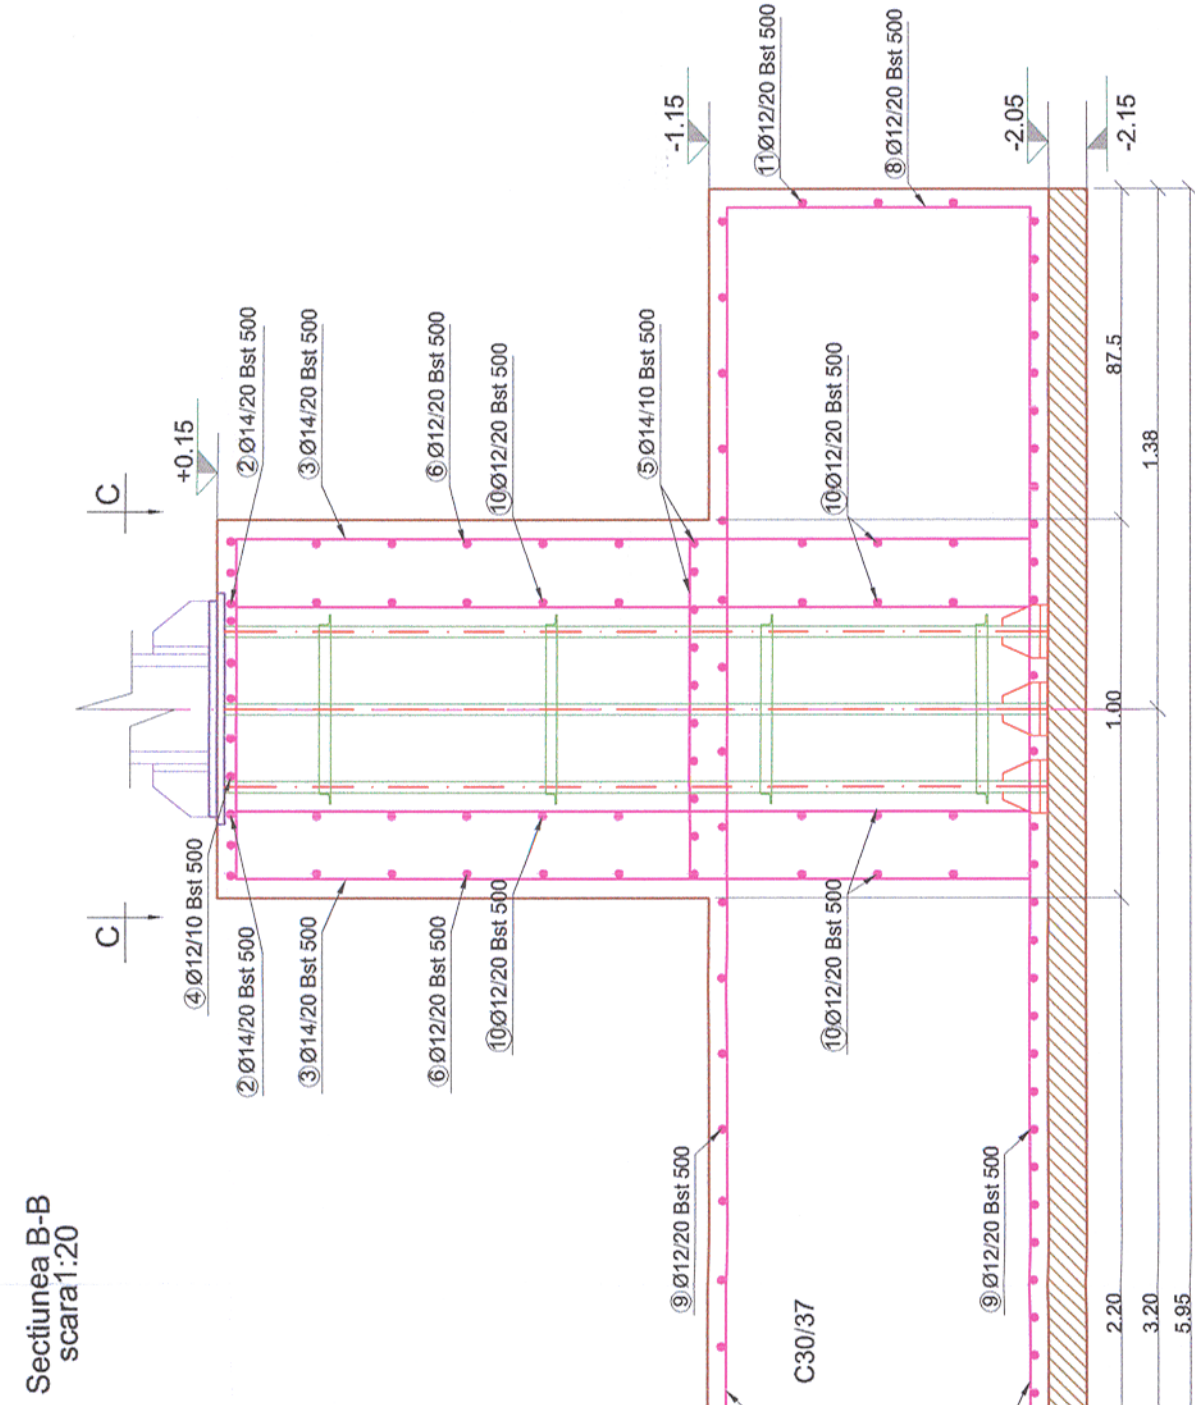
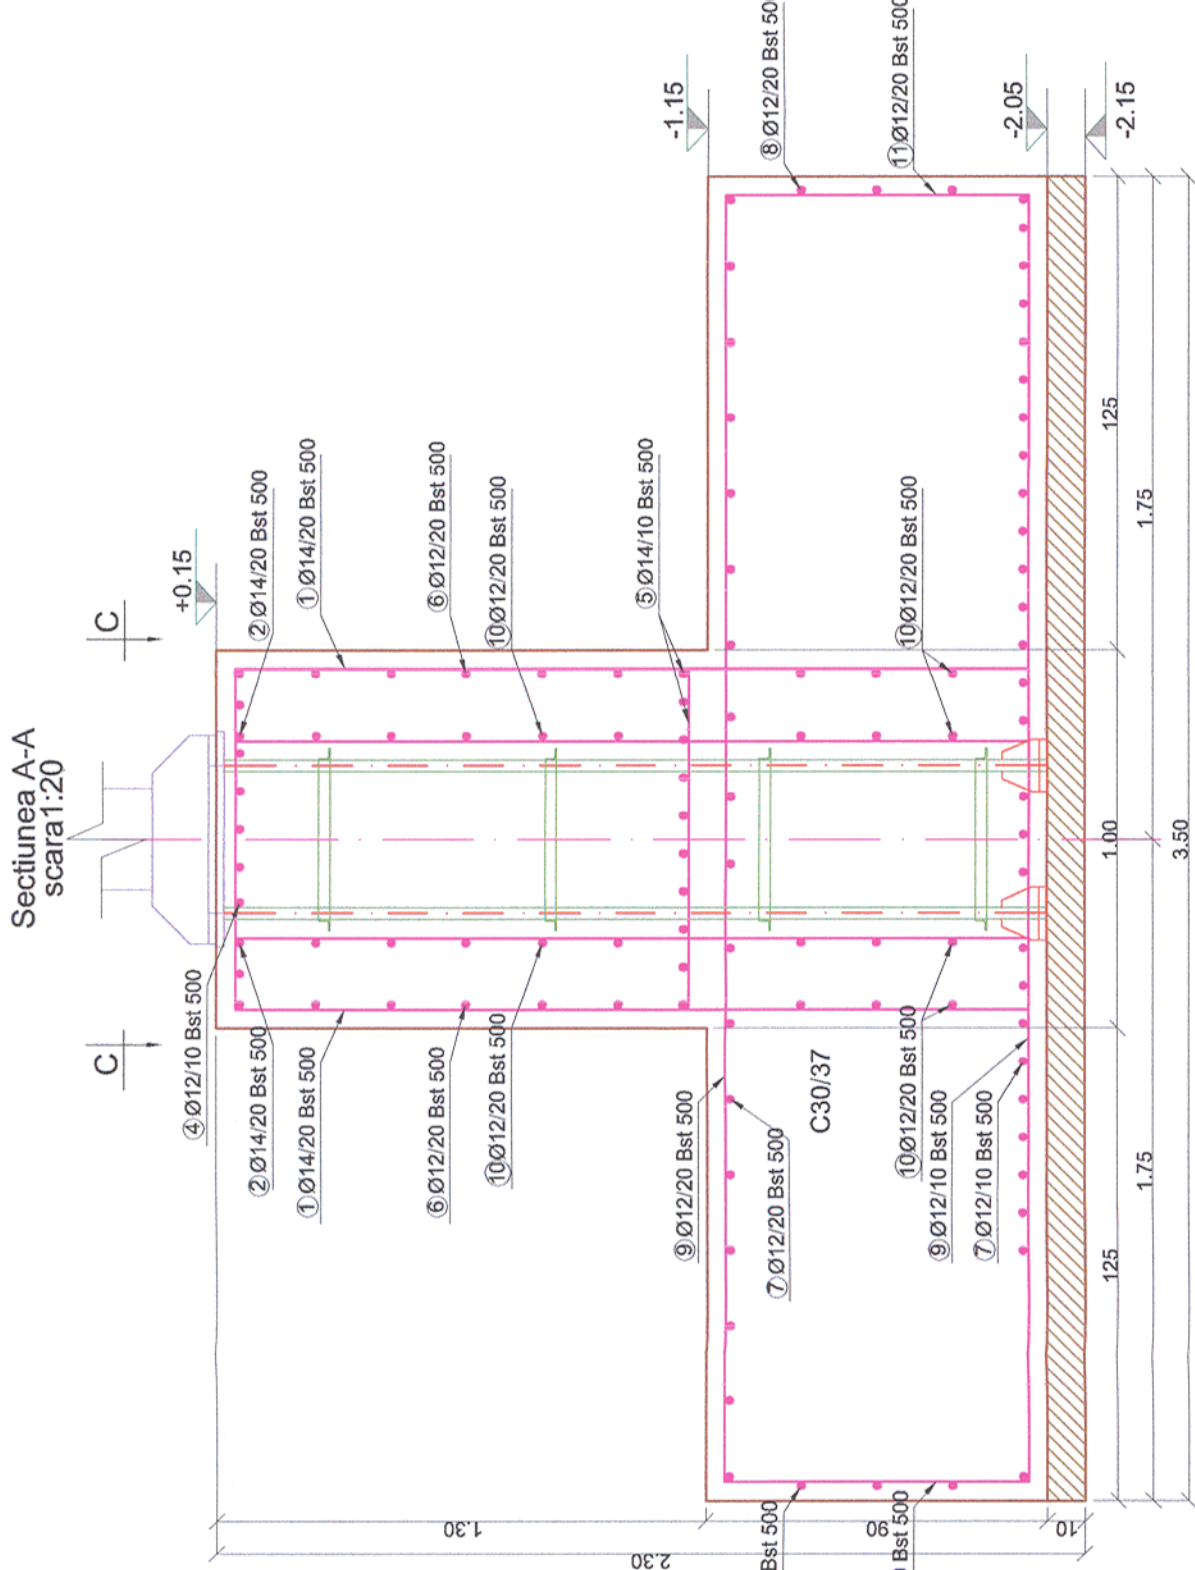




PLAN COFRAJ SI ARMARE FUNDATII COPERTINA PERON +0.55
CANOPY PLATFORM +0.55 SHUTTERING AND REINFORCEMENT FOUNDATION PLAN

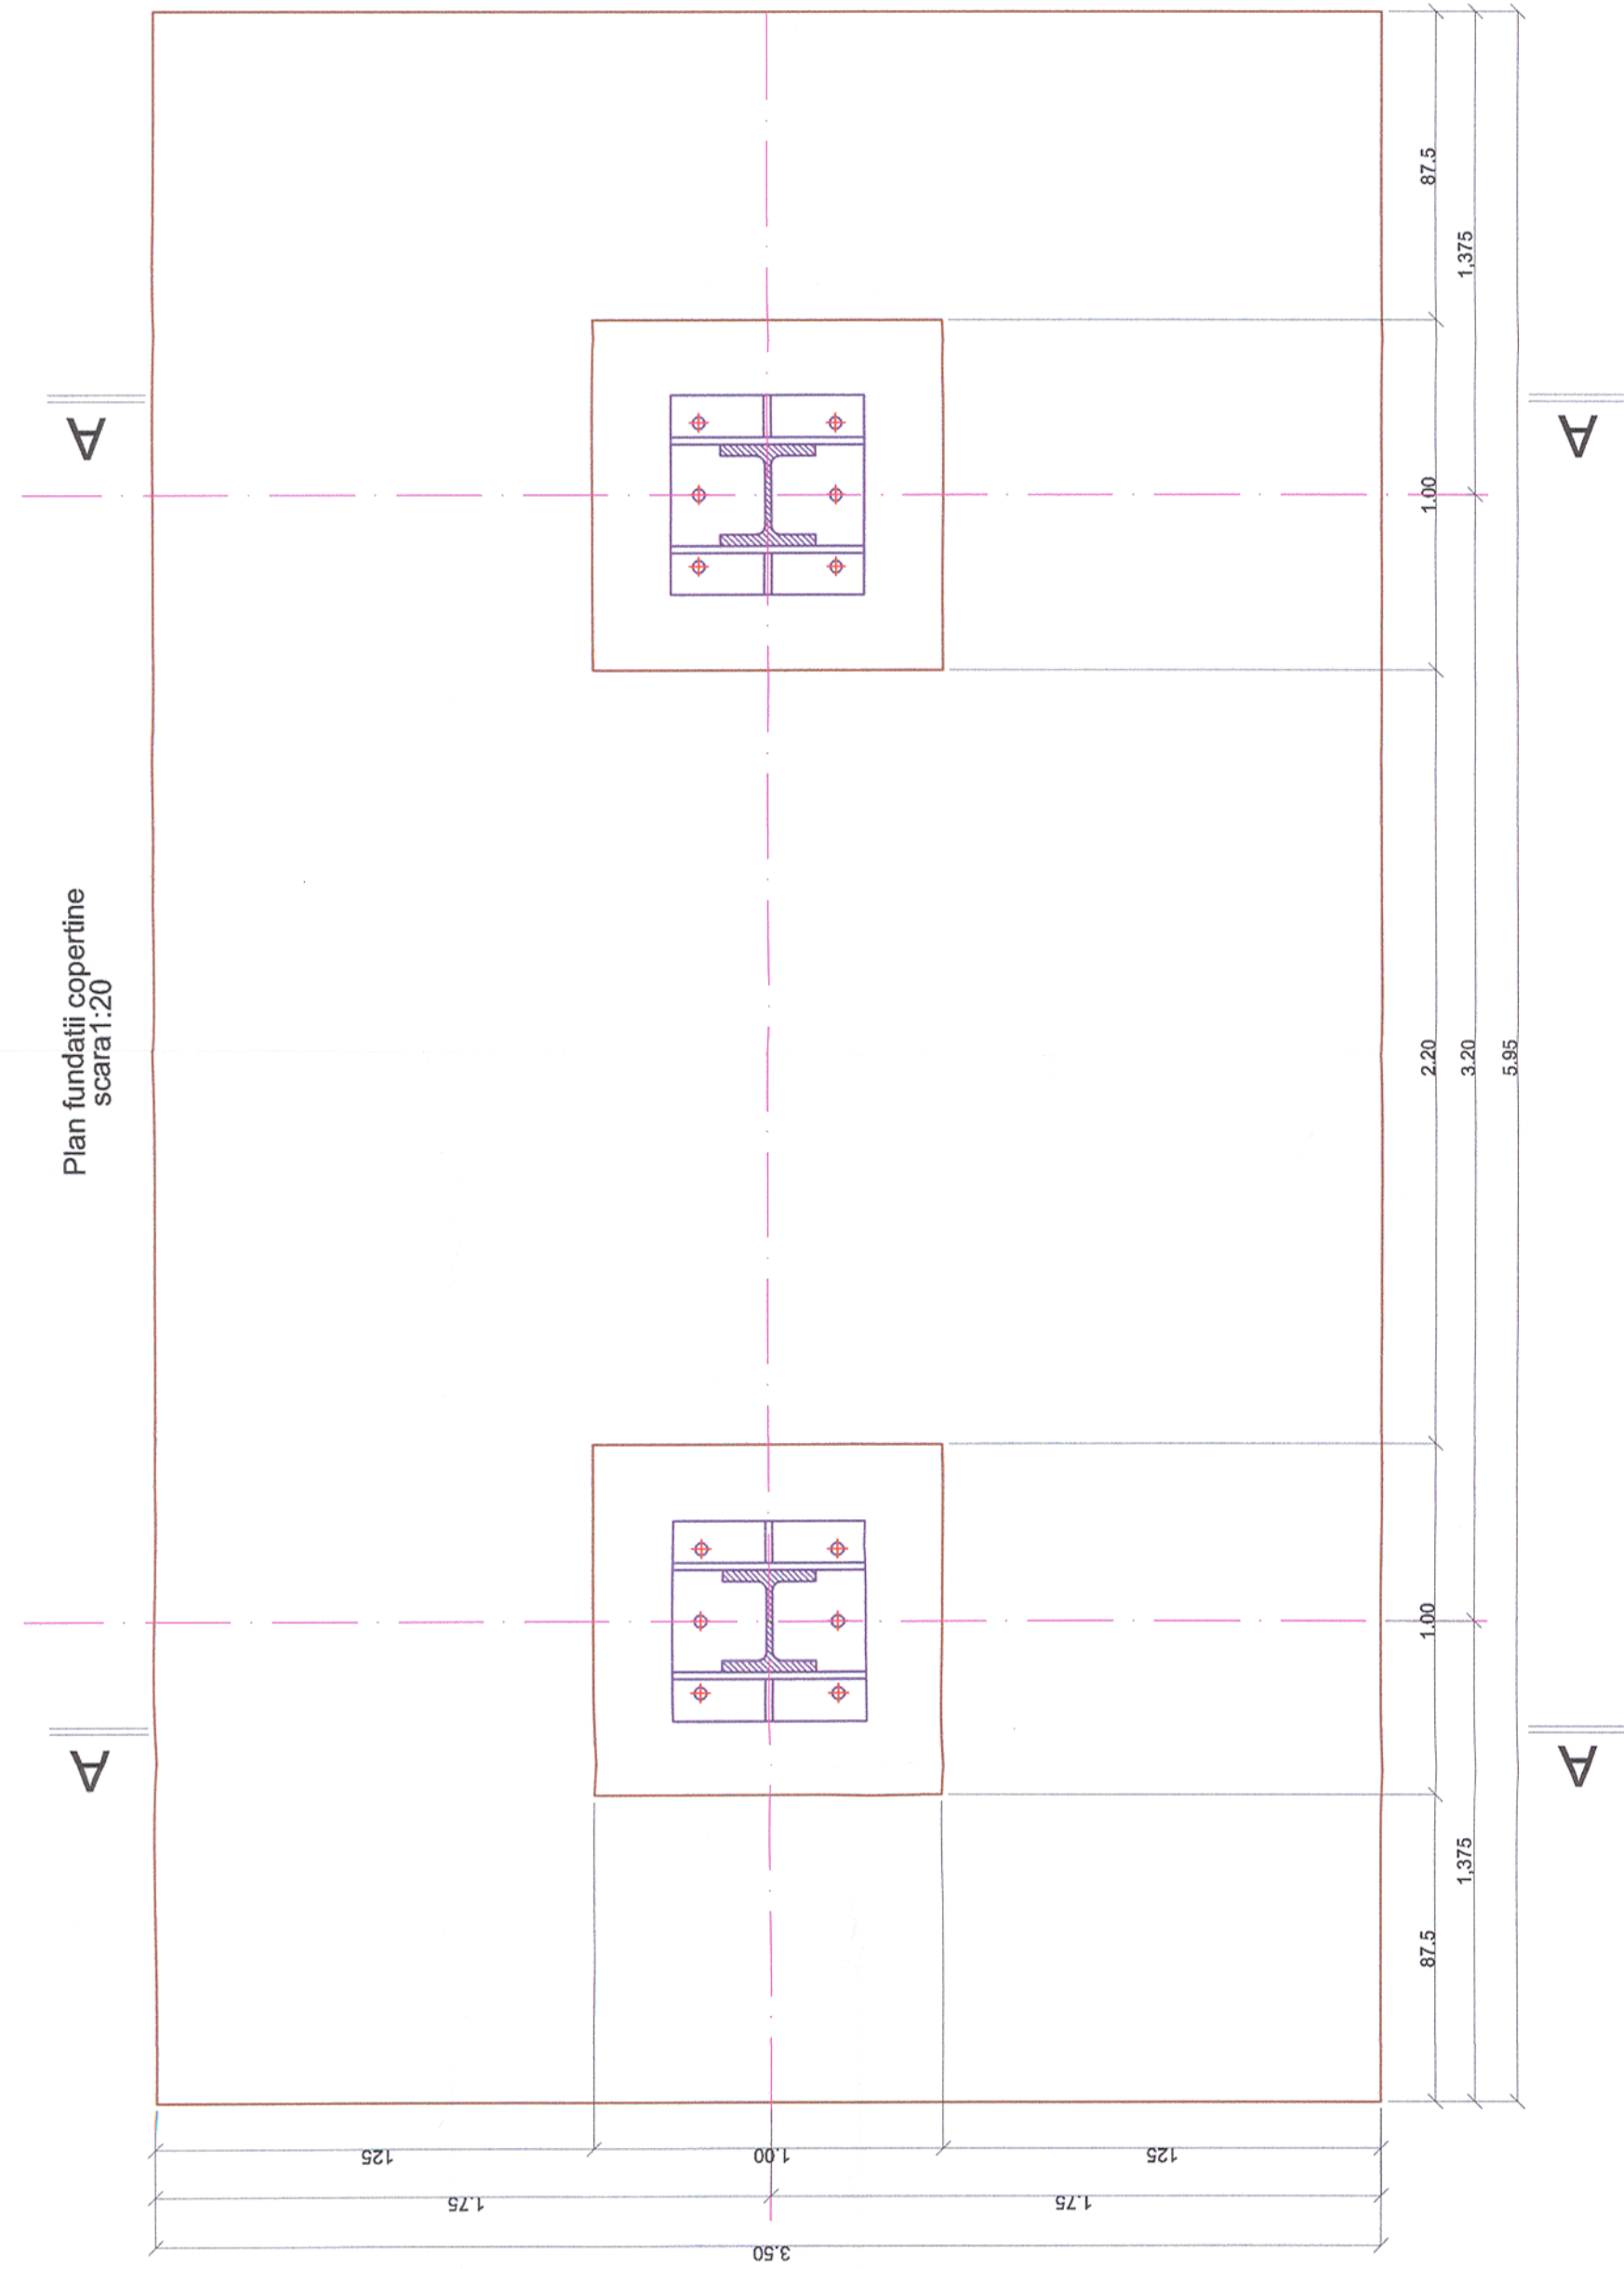

Sectiunea C-C
scara 1:20

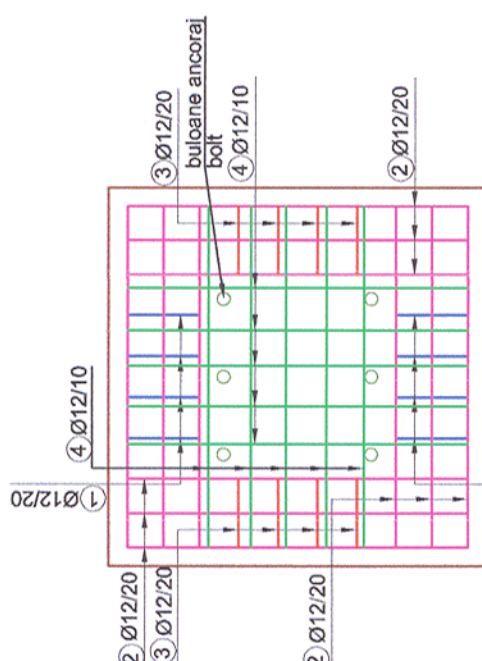

Sectiunea B-B
scara 1:20

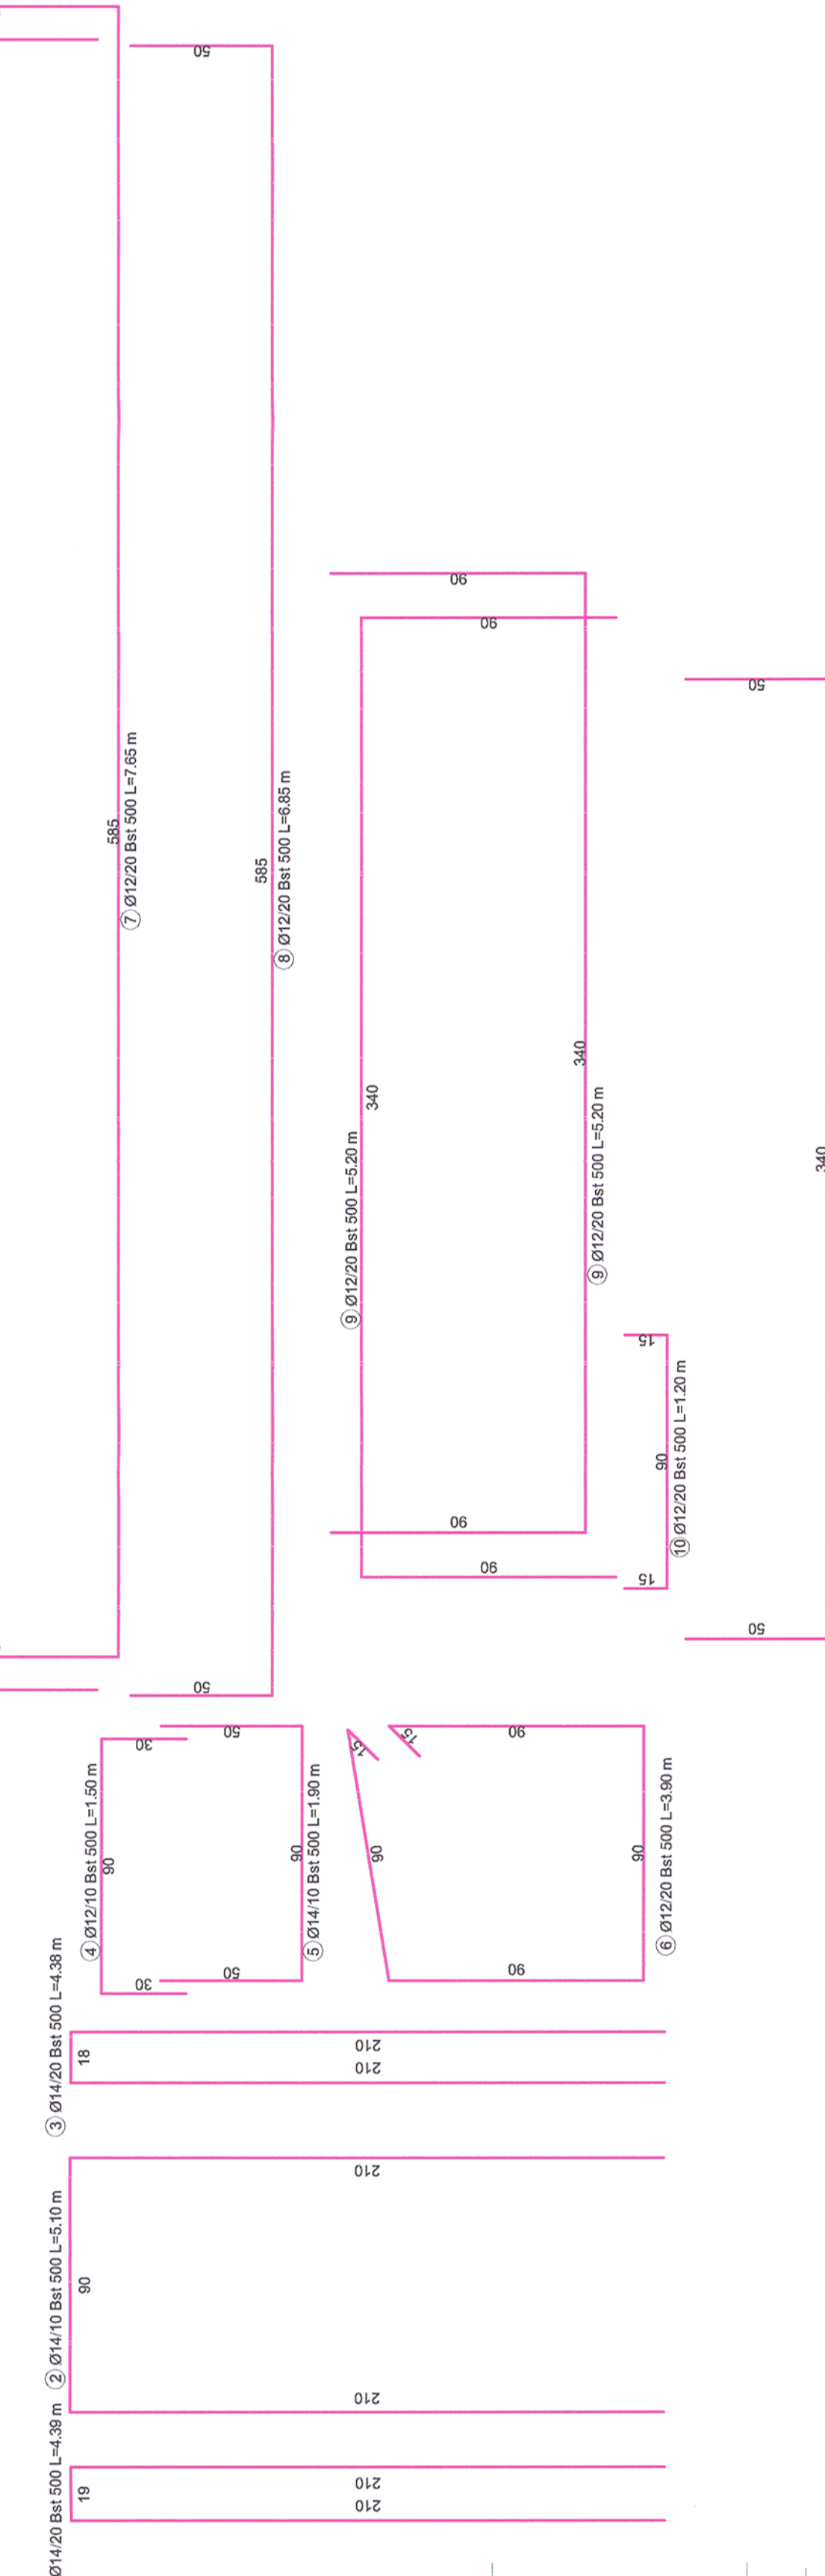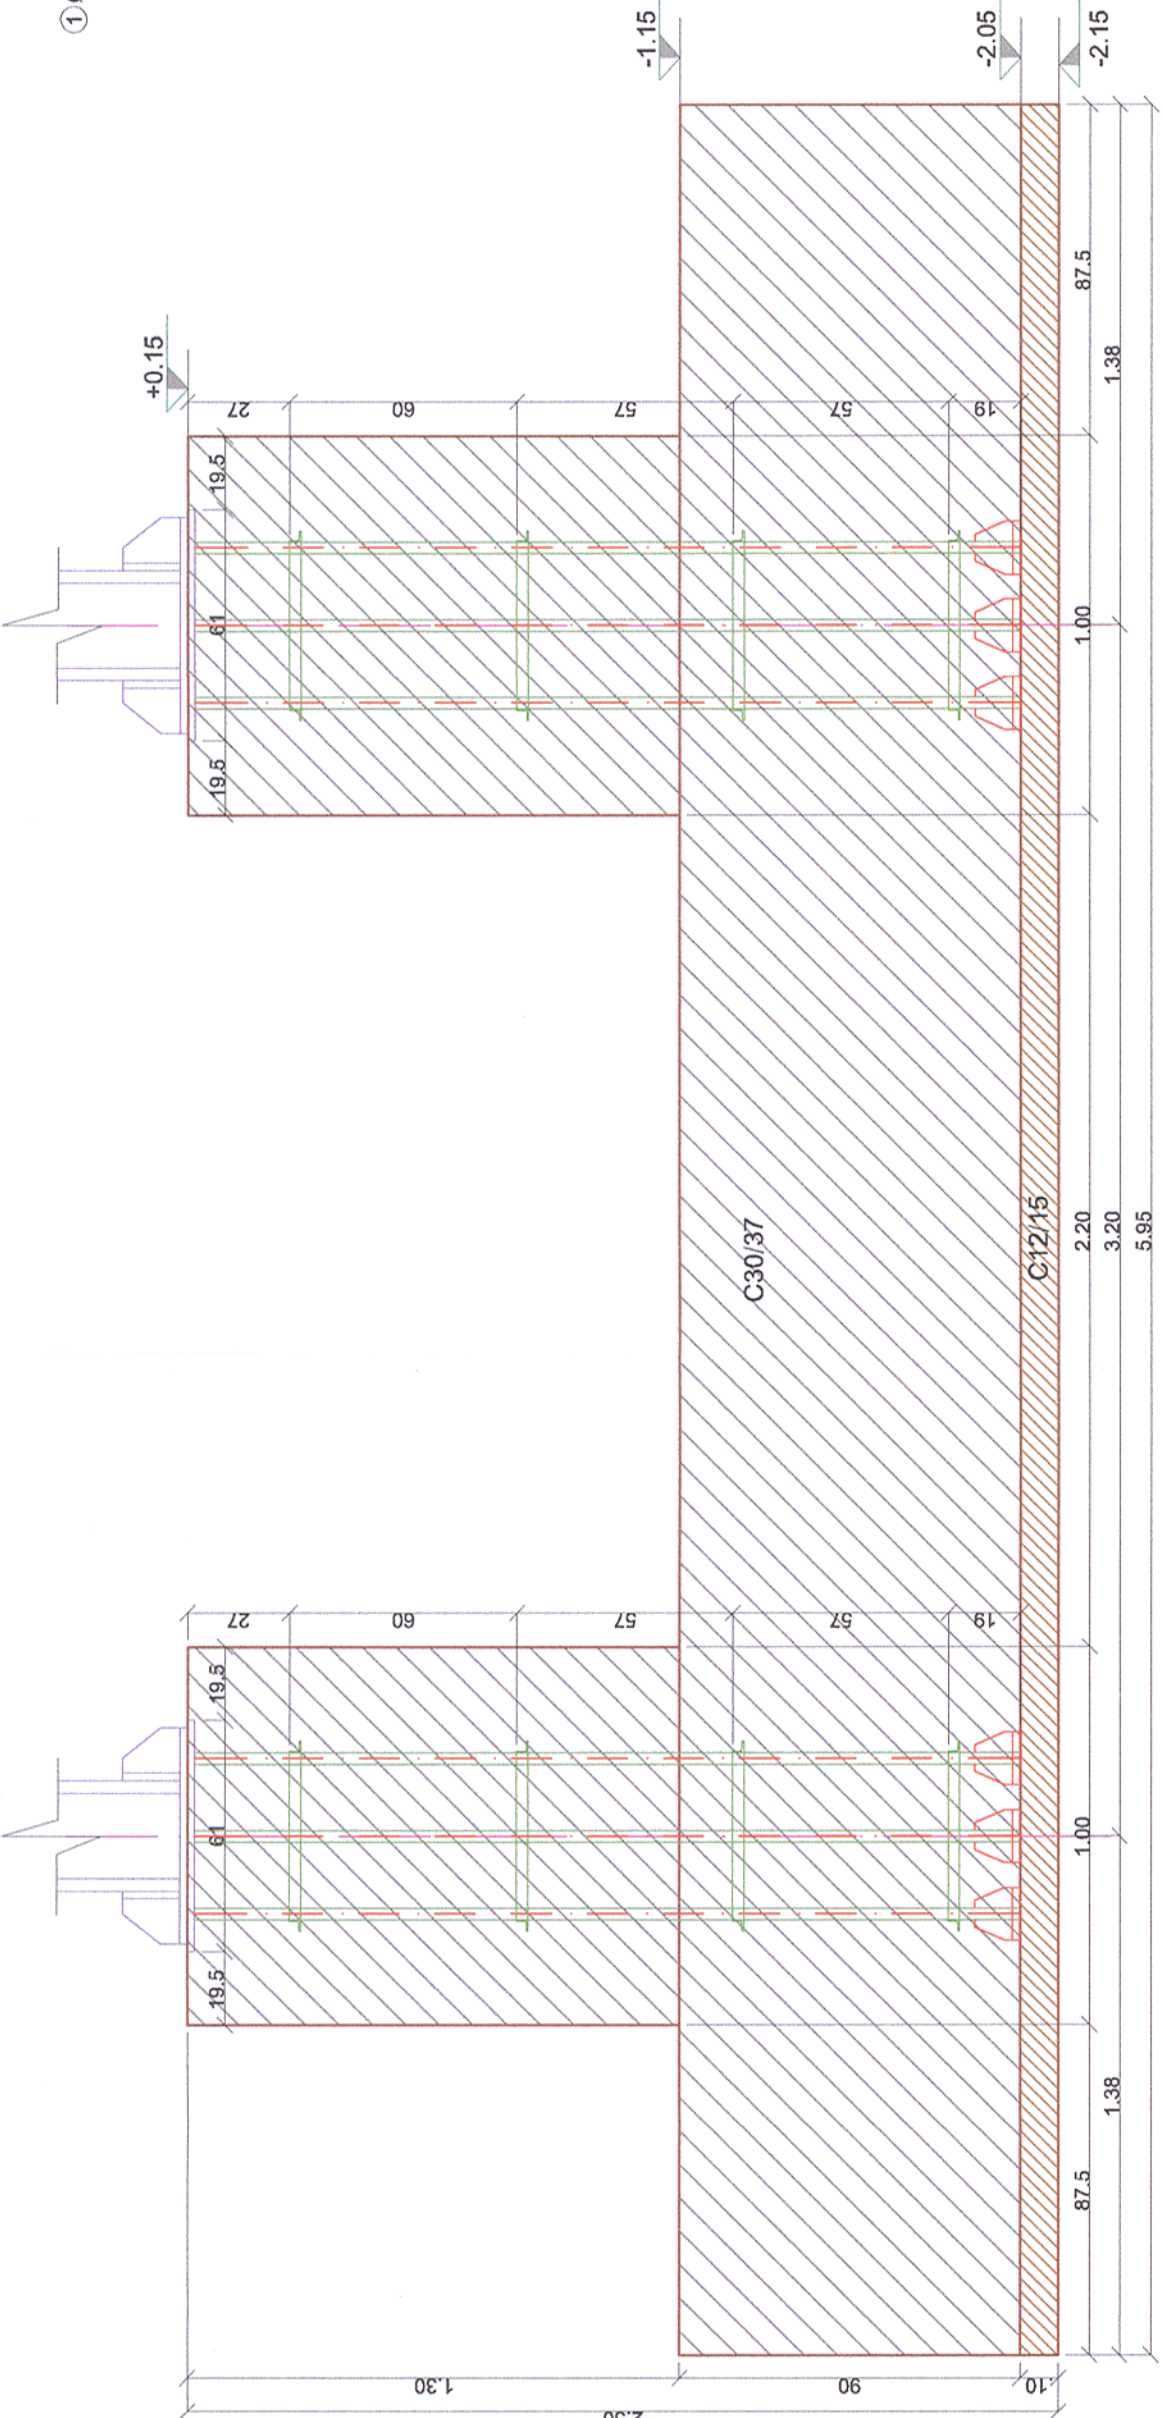

MATERIALS:
Equalization concrete C12/15
Reinforced concrete C30/37
Mortar M100
Reinforcement Bst 500
Rolled steel S235N

MATERIALE:
Beton de egalizare C12/15
Beton armat de C30/37
Mortar M100
Otel Beton Bst 500
Otel laminat S235N

Universal remark valid for the entire project
The executants is bound to verify all the information from the plans and from the material lists before ordering any materials and to communicate any disparity to the designer. Other way the designer will not assume the responsibility about the errors in the plans or in the material lists.

Note generala valabila pentru intregul proiect
Executantul este obligat sa verifice informatiile din planuri si din extrasele de materiale inainte de comandarea oricaror materiale si sa comunice orice neconcordanta proiectantului. In caz contrar proiectantul nu isi va asuma responsabilitatea pentru nida o eroare din planuri sau din extrasele de materiale.

CLASA DE IMPORTANTA A CONSTRUCTIEI CONFORM P100/1-2006 ESTE II; CATEGORIA DE IMPORTANTA CONFORM H.G. nr. 766/97 este "C".
THE CONSTRUCTION IMPORTANCE CLASS, ACCORDING TO P100/1-2006, IS II; CATEGORY, ACCORDING TO H.G. 766/97 IS "C".

Accest plan anuleaza si inlocuieste planul nr. PT.02.04.18.RE.02.002 elaborat la data 01.2013.

This layout plan canceled and replaced layout plan no. PT.02.04.18.RE.02.002 prepared on 01.2013.

Verificator / Expert Checker / Expert	Semnatura Signature	Report / Raport Report / Expertise
European Investment Bank	MINISTERUL TRANSPORTURILOR	BENEFICIAR / BENEFICIARY : COMPANIA NATIONALA DE CAI FERATE CFR SA

PROIECTANT / DESIGNER:	Data Date	Semnatura Signature
Approbat Approved	01.2013	
Verificat Checked	01.2013	

Subcontractant / Subcontractor	Data Date	Semnatura Signature
Approbat Approved	01.2013	
Verificat Checked	01.2013	

Denumire desen / Drawing name:	Revizia / Revision	Cod desen / Drawing Code	Nr/ No
Plan cofraj și armare fundații copertină peron +0.55 - Stația Câmpuri Sorduc/ Câmpuri Sorduc Station - Canopy platform +0.55 shuttering and reinforcement foundation plan	1/05.2013	PT.2C.04.18.RE.02.002	2/4