


Acest plan anulează și înlocuiește planul nr. PT.03.03.26.IT.07.013 elaborat la data 01.2013.

This layout plan canceled and replaced layout plan no. PT.03.03.26.IT.07.013 prepared on 01.2013.

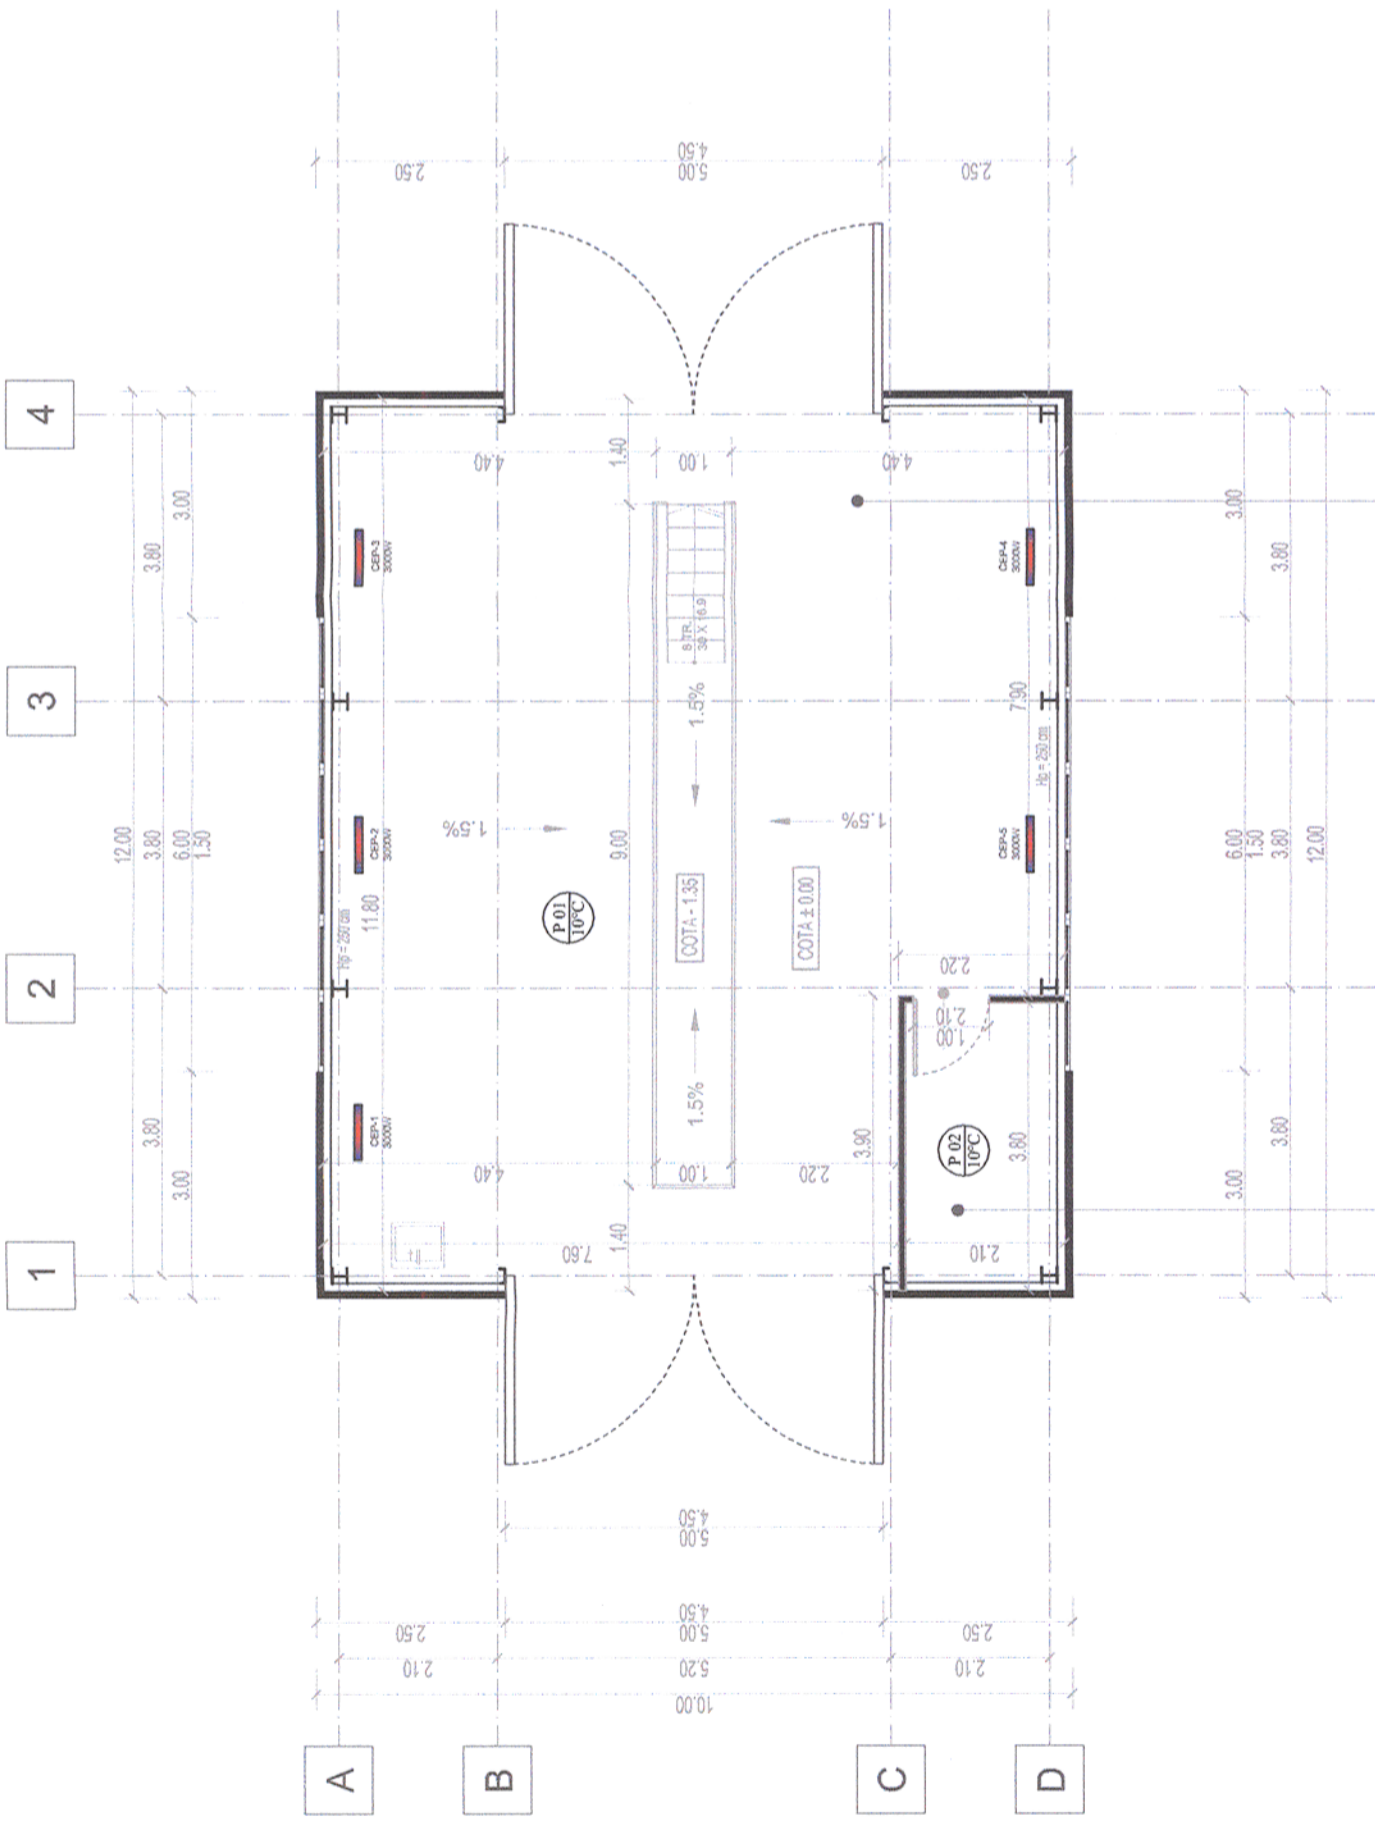

LEGENDĂ:
Convector electric de perete , putere 3000W,
230V/50HZ.

LEGEND:
Electric convector wall mounted , power 3000W,
230V/50HZ.

PLAN
SC. 1:100

MAGAZIE	
P02	S = 6.84 mp P = 11.00 m
Pereti: Vopstorioie lavabila Perdoasea: Ciment solisist Tavan: Vopstorioie lavabila	

GARAJ	
P01	S = 96.20 mp P = 40.80 m
Pereti: Vopstorioie lavabila Perdoasea: Ciment solisist Tavan: Vopstorioie lavabila	

Verificator / Expert Checker / Expert	Cerinta Requirement	Semnatura Signature	Referat / Expertiza Report / Expertise
BENEFICIAR / BENEFICIARY :			
COMPANIA NATIONALĂ DE CĂI FERATE "CFR" SA			
PROIECTANT / DESIGNER			
Aprobat Approved	Sef de echipa Team leader		Data Date
Verificat Checked	Expert Cheie Key Expert		
Subcontractant / Subcontractor		Semnatura Signature	
Adjunct Sef de echipa Deputy Team leader		01.2013	
Proiectat Designed		01.2013	
"Reabilitarea liniei c.f. Frontiera - Curtici - Simeria, parte componentă a Coridorului IV Pan - European pentru circulația trenurilor cu viteză maximă de 160 km/h"		Project 9i 35311.1	
"Rehabilitation of the Railway Line Border - Curtici - Simeria , component Part of the IV Pan - European Corridor for the Trains Circulation with maximum speed of 160 km/h"		Faza / Phase: PTh+CS/ TD+TS	
Denumire desen / Drawing Title :			
Stația DEVA - Atelier auto - Instalații de încălzire - Plan parter DEVA Station - Garage - Heating installations - Ground Floor Plan			
Scara / Scale 1:100	Revizia / Revision 1/ 05.2013	Cod desen / Drawing Code PT.03.03.26.IT.07.013	Nr. / No 13 / 13