


Plan fundatiei ax cf L3/ Foundation plan L3 of axis  
Scara/Scale 1:50

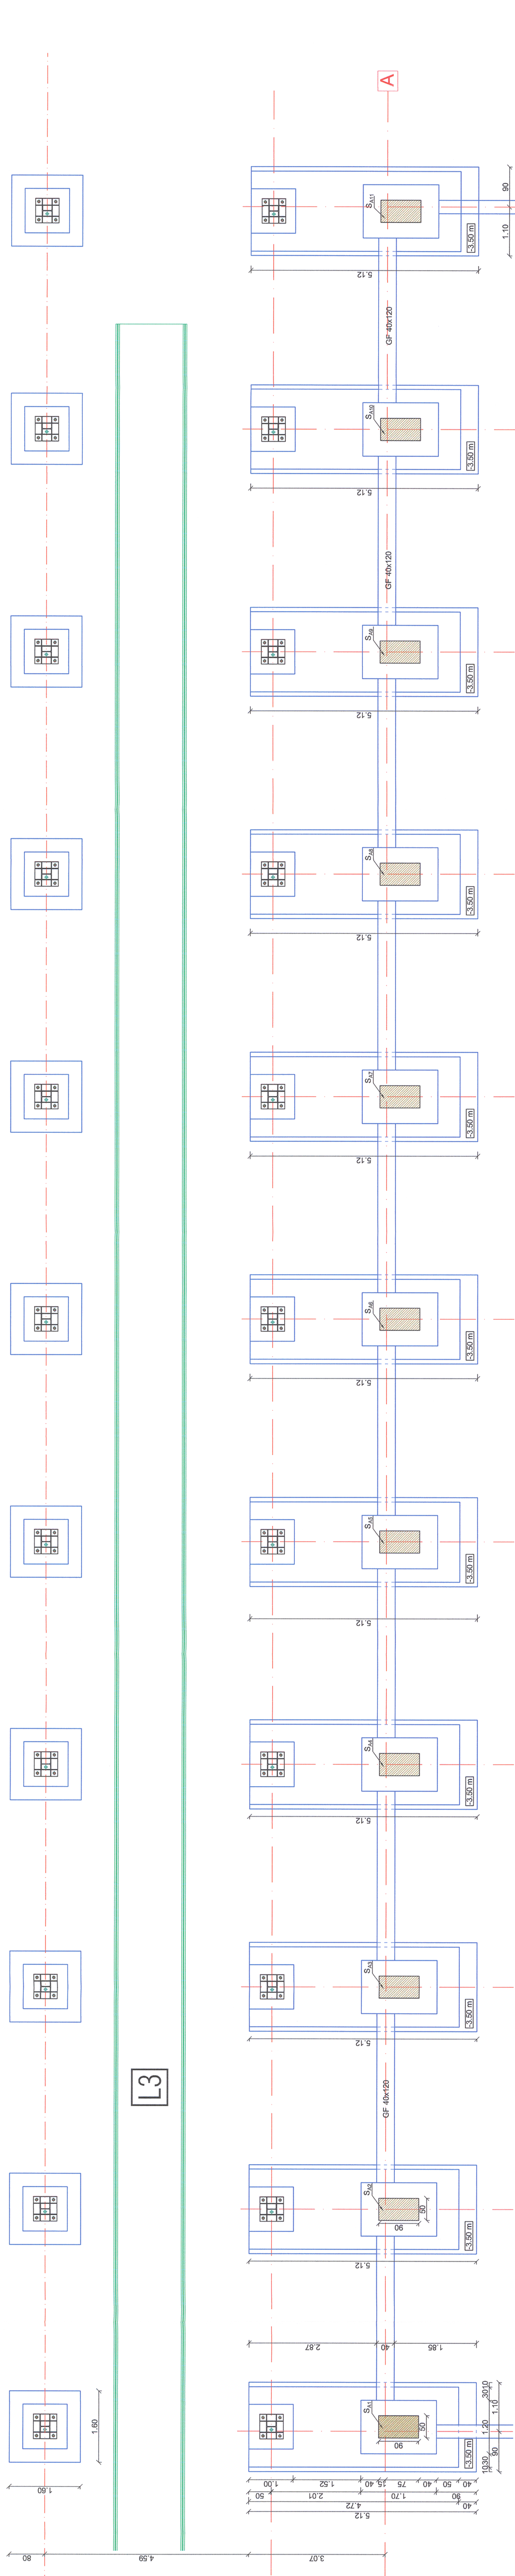

**L3**

Acest plan anuleaza si inlocuieste planul nr. PT.03.03.28.RE.07.003 elaborat la data 01.2013.

This layout plan canceled and replaced layout plan no. PT.03.03.28.RE.07.003 prepared on 01.2013.

Verificator / Expert  
Checker / Expert

Cerinta / Requirement

VERIFICATOR PROIECT

CHIRI PA C. ANTON

MINISTERUL TRANSPORTURILOR

BENEFICIAR / BENEFICIARY :

COMPANIA NATIONALA DE CAI FERATE "CFR" SA

European Investment Bank

Logo of European Investment Bank

Logo of CFR

Logo of PÖYRY

PROIECTANT / DESIGNER:

Approbat / Approved	Şef de echipă / Team leader	C. Teodorescu	Data / Date	01.2013	Semnătura / Signature	<i>[Signature]</i>
Verificat / Verified	Expert Cheie / Key Expert	R. Wilan		01.2013		<i>[Signature]</i>
Checked / Checked						

Subcontractant / Subcontractor

Approbat / Approved	Adjunct Şef de echipă / Deputy Team leader	A.M. Beicu	Data / Date	01.2013	Semnătura / Signature	<i>[Signature]</i>
Proiectat / Designed	Inginer / Engineer	D. Oprescu		01.2013		<i>[Signature]</i>

YIOTOP

"Reabilitarea liniei c.f. Frontiera - Curtici - Simeria, parte componenta a coridorului IV Pan - European pentru circulatia trenurilor cu viteza maxima de 160 km/h"

"Rehabilitation of the Railway Line Border - Curtici - Simeria, component Part of the IV Pan - European Corridor for the Trains Circulation with maximum speed of 160 km/h"

Section 3: Gurasada - Simeria

Denumire desen / Drawing name:  
Clădire mentenanță - Plan fundatiei ax de L3 - Stația Simeria /  
Maintenance building - Foundation plan L3 of axis - Simeria Station

Scara / Scale	1:50	Revizia / Revision	1/05.2013	Cod desen / Drawing Code	PT.03.03.28.RE.07.003	Nr / No	03/15
---------------	------	--------------------	-----------	--------------------------	-----------------------	---------	-------