


PLAN COFRAJ FUNDATIE
FORMWORK FOUNDATION PLAN

Plan fundatie stalp iluminat
Plan lighting pole foundation
1:20

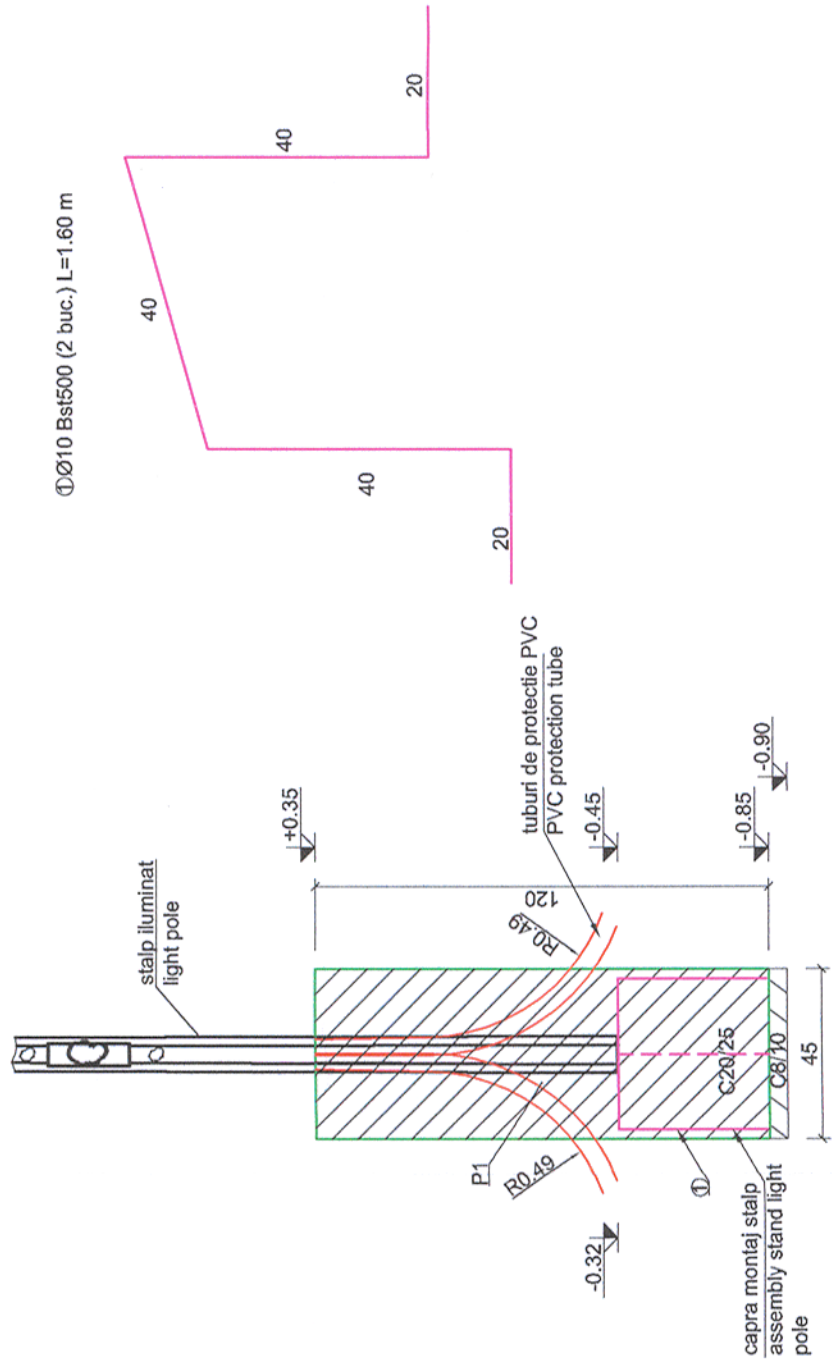

EXTRACT OF REINFORCEMENT			
Marca/ Mark	Diametrul/ Diameter (mm)	Buc/ Pieces	Lungimi pe diametru/ Lengths by diameters Bst500(S500)
1	10	2	1.60
Lungime totala pe diametre / Total length on diameter			3.2
Masa pe metru / Mass on meter (kg/ml)			0.616
Masa toala pe tip de otel / Total mass on steel type (kg)			2
TOTAL (kg)			2

- Sistemul de protectie anticoroziva va fi de tip alchidic.
 - Grundul se va asterna pe suprafata receptionata, conform Caietului de Sarcini, in doua straturi, masurand 30-40mm.
 - Stratul intermediar de vopsea va masura 50-60mm grosime.
 - Stratul de finisare va masura 70-85mm grosime.
 - Masurarea grosimilor straturilor uscate se va face cu elcometrul.
 - Ultima masuratoare va trebui sa evidentieze o grosime cuprinsa intre 150-185mm.
- The adopted anticorrosive protection is an alkyd system.
 - The primer will laid on surfaces prepared according too the Technical Specifications in 30-40mm thickness.
 - The intermediary layer will be 50-60mm thickness.
 - The finishing layer will be 70-85mm thickness.
 - The measurement of the dried layer thickness will be made with the elcometer.
 - The result of the last measurement must be between 150-185mm thickness.

Toate tipurile de oțel (în special Bst 500) vor avea obligatoriu clasa de ductilitate C.
All types of steel (especially Bst 500) will mandatory have the ductility class C.

CLASA DE IMPORTANTA A CONSTRUCTIEI CONFORM P100/1-2006 ESTE III; CATEGORIA DE IMPORTANTA CONFORM H.G. NR. 766/97 ESTE "C".

THE CONSTRUCTION IMPORTANCE CLASS, ACCORDING TO P100/1-2006, IS III; CATEGORY, ACCORDING TO H.G. 766/97 IS "C".

MATERIALE:
Beton armat C20/25 CEM II/A-S 42.5 N ; sort 0-16; A/C : 0.55 ;
Beton armat de monolitizare C30/37 CEM II/A-S 42.5 N ; sort 0-16; A/C : 0.55 ;
Oțel egalizare C8/10(5 cm)
Oțel beton Bst500
Oțel laminat S235

MATERIALS:
Reinforced concrete C20/25 CEM II/A-S42.5 N ; sort 0-16 A/C : 0.55 ;
Reinforced concrete C30/37 CEM II/A-S42.5 N ; sort 0-16 A/C : 0.55 ;
Equalization concret C8/10(5 cm)
Reinforcement Bst500
Rolled steel S235

Proiectul de structura se va corela cu proiectul celorlalte specialitati (partea scrisa si partea desenata).
The structural project (blueprints, technical briefs, technical specifications) will be correlated with the other specialities/projects (blueprints, technical briefs and technical specifications).

- Nota:**
- Fundatiile se vor realiza inainte de turnarea monolitizarii peroarelor.
 - Diametrul stalpului este informativ(se vor consulta fisele tehnice ale producatorului) , se va respecta ingroparea de minim 600 mm indiferent de modelul ales.
 - Inainte de montaj se caleaza si se sulfine pana se toama betonul.
 - Se va consulta impreuna cu proiectul de instalatii electrice.
 - Armatura marca Ⓞ sa se pozitioneze pe mijlocul gaurii de fundare.

- Note:**
- The foundations will be realized before platforms casting-in place.
 - The pole diameter is given only for information (the manufacturer technical sheets will be consulted), but the minimum 700mm embedding will be respected no matter the selected model.
 - Before montage, it is fit on and supported until the concrete is cast on place.
 - It will be consulted with the electric installations project.
 - Armature type Ⓞ will be placed on the middle of the foundation hole.

Nota generala valabila pentru intregul proiect:
Executantul este obligat sa verifice informatiile din planuri si din extrasele de materiale inainte de comandarea oricaror materiale si sa comunice orice neconcordanta proiectantului. In caz contrar proiectantul nu isi va asuma responsabilitatea pentru nici o eroare din planuri sau din extrasele de materiale.

Universal remark valid for the entire project:
The executants is bound to verify all the information from the plans and from the material lists before ordering any materials and to communicate any disparity to the designer. Other way the designer will not assume the responsibility about the errors in the plans or in the material lists.

Acest plan anuleaza si inlocuieste planul nr. PT.03.03.23.1.RE.01.006 elaborat la data 01.2013.

This layout plan canceled and replaced layout plan no. PT.03.03.23.1.RE.01.006 prepared on 01.2013.

Verificator / Expert Checker / Expert	Cerinta Requirement	Semnătura Signature	Referat / Expertiză Report / Expertise	PROIECTANT / DESIGNER:	Data Date	Semnătura Signature	
				Aprobat Approved	Șef de echipă Team leader	C. Teodorescu	01.2013
				Verificat Checked	Expert Cheile Key Expert	R. Witan	01.2013
				Subcontractant / Subcontractor			
				Aprobat Approved		A.M. Baicu	01.2013
				Proiectat Designed		D. Oprescu	01.2013
				"Reabilitarea liniei c.f. Frontiera - Curtici - Simeria, parte componentă a coridorului IV Pan - European pentru circulația trenurilor cu viteză maximă de 160 km/h"		Project 9i 35311.1	
				"Rehabilitation of the Railway Line Border - Curtici - Simeria, component Part of the IV Pan - European Corridor for the Trains Circulation with maximum speed of 160 km/h"		Faza / Phase: PTh+CS / TD+TS	
				Denumire desen / Drawing name: P.O. Bretea Mureșeană. Peroane. Plan fundație stîlp iluminat S.P. Bretea Mureșeană. Platforms. Lighting pole foundation plan			
Scara / Scale 1:20		Revizia / Revision 1/05.2013		Cod desen / Drawing Code PT.03.03.23.1.RE.01.006		Nr / No 06/07	