


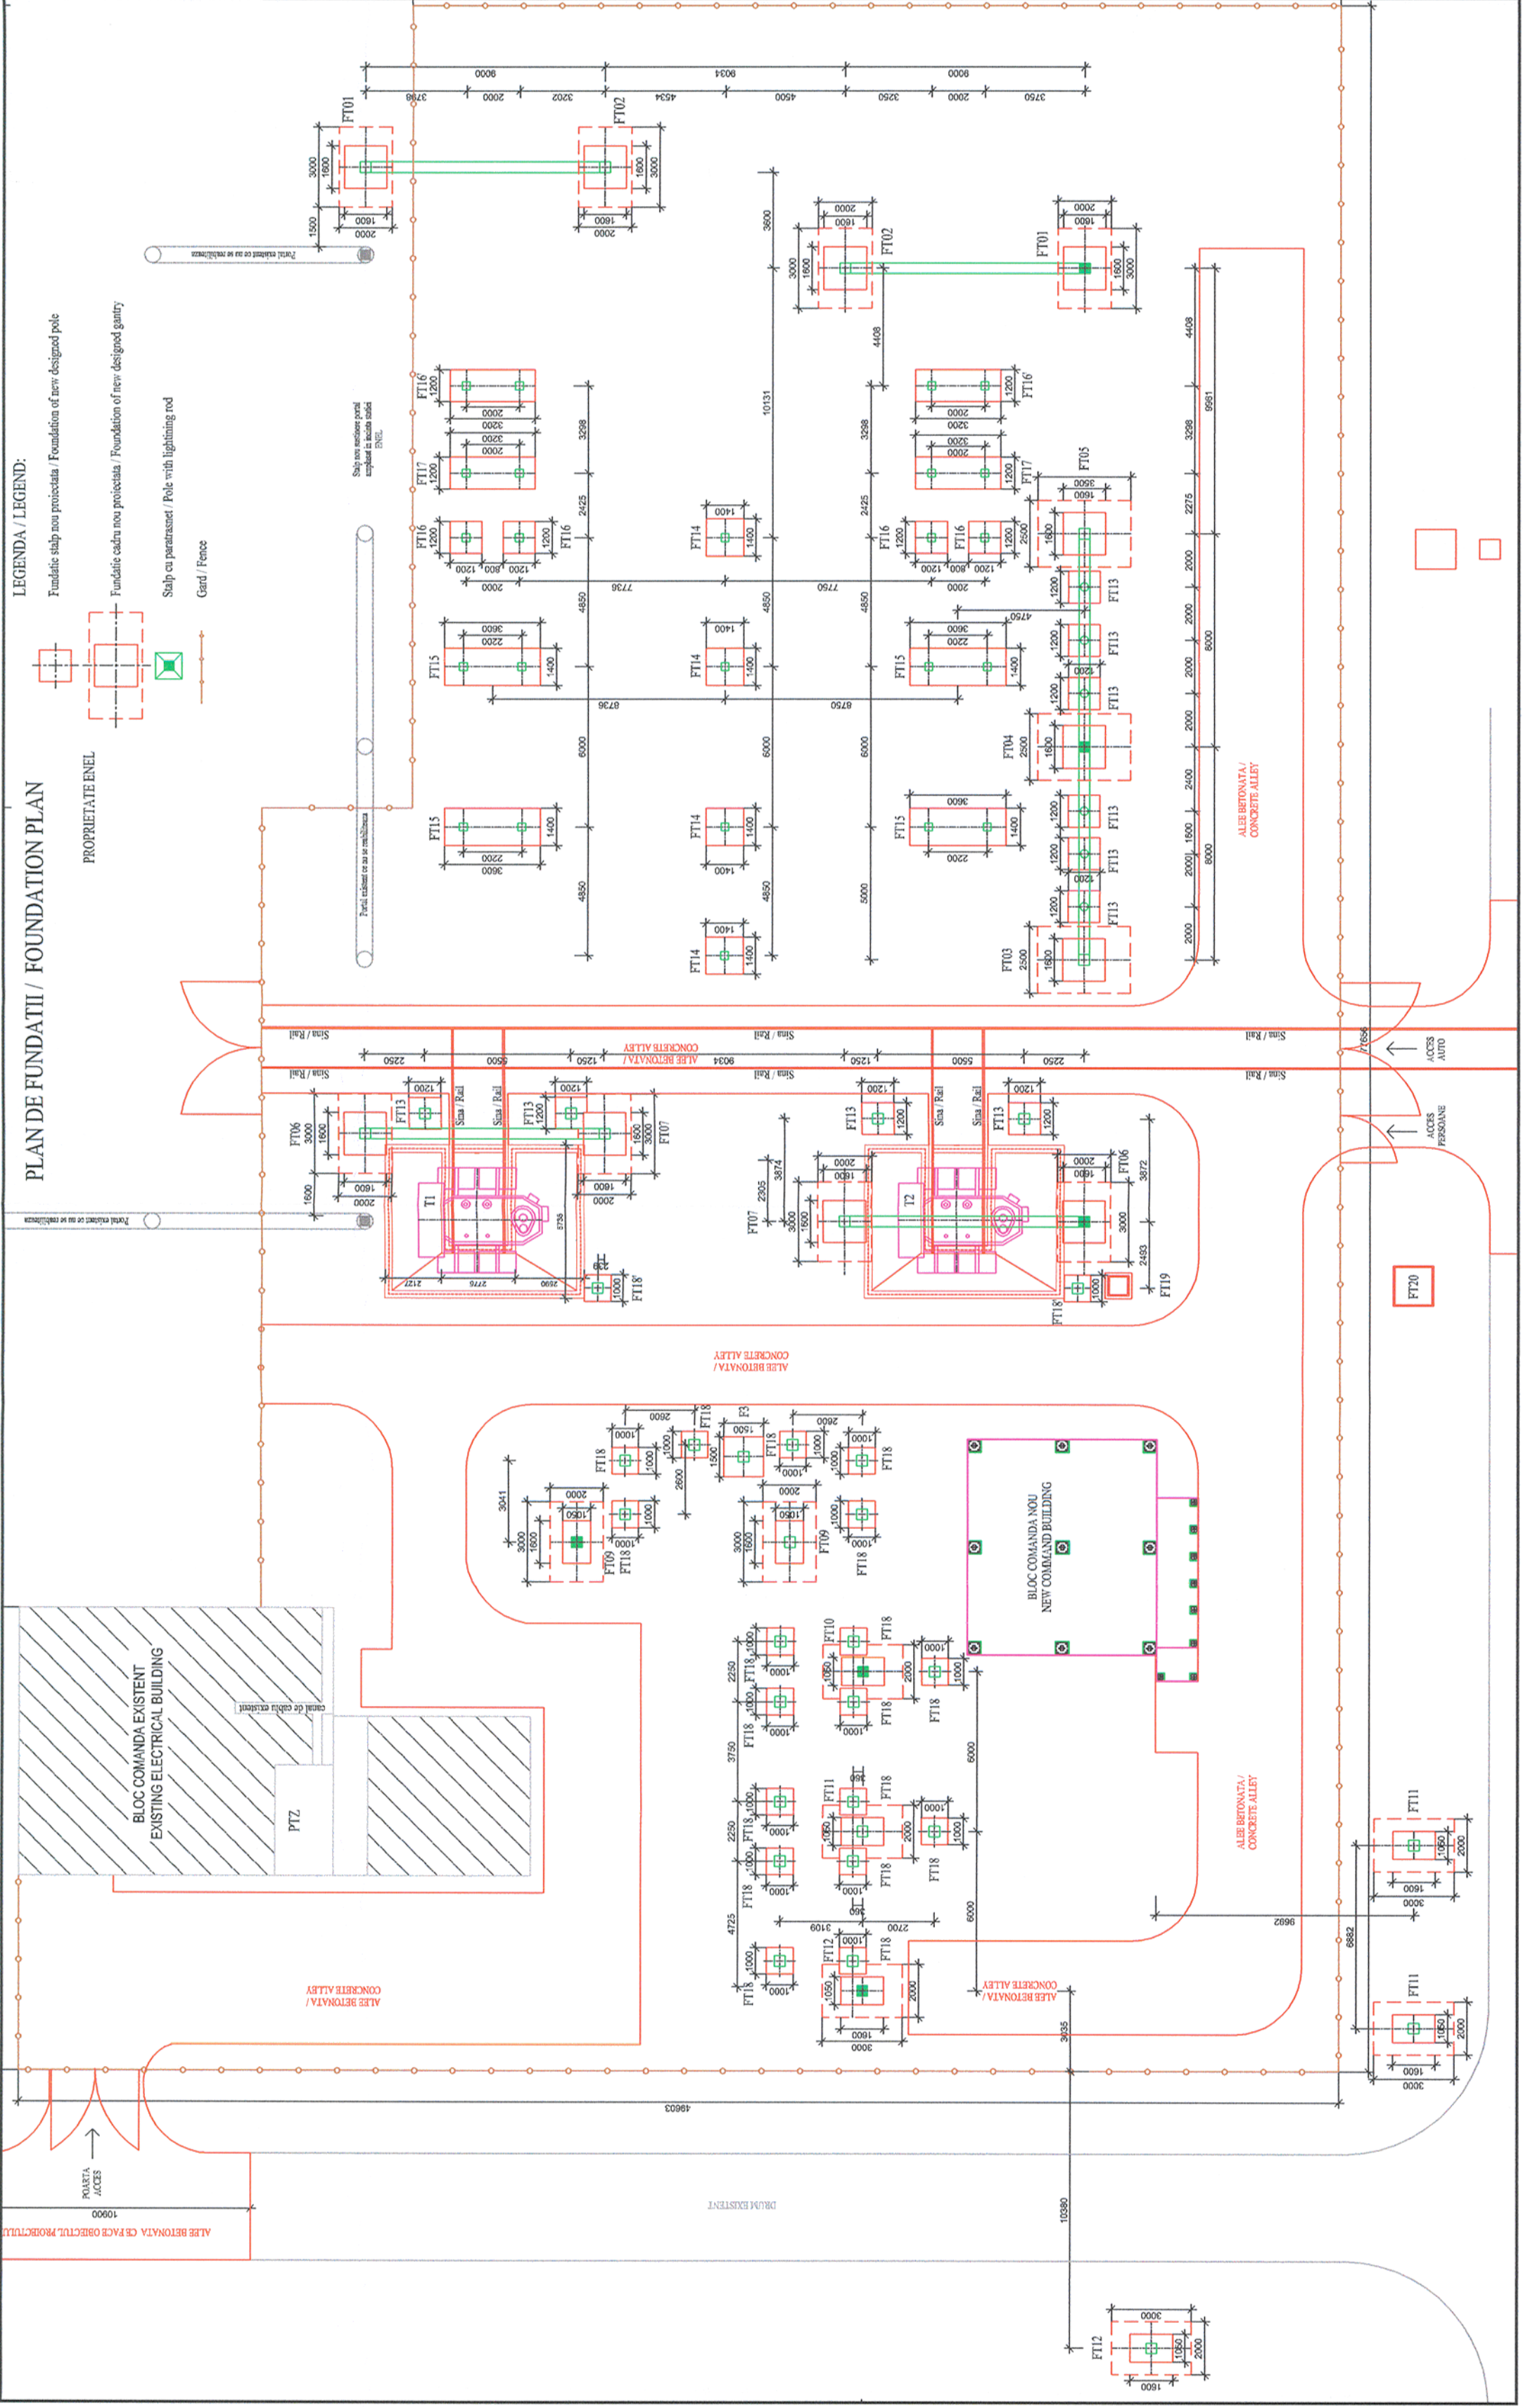

Acest plan anuleaza si inlocuieste planul nr. PT.03.03.26.RE.09.002 elaborat la data 01.2013.

This layout plan canceled and replaced layout plan no. PT.03.03.26.RE.09.002 prepared on 01.2013.

Verificator / Expert Checker / Expert	Cerinta / Expertiza Requirement	Semnatura Signature	MINISTERUL TRANSPORTURILOR							
BENEFICIAR / BENEFICIARY :		COMPANIA NAȚIONALĂ DE CĂI FERATE "CFR" SA								
PROIECTANT / DESIGNER:										
Aprobat Approved	Șef de echipă Team leader	C. Teodorescu		Data Date	Semnatura Signature					
Verificat Checked	Expert Cheie Key Expert	R. Witan		01.2013	01.2013					
Subcontractant / Subcontractor										
Aprobat Approved	Adjunct Șef de echipă Deputy Team leader	A.M. Baicu		01.2013	01.2013					
Proiectat Designed	Inginer Engineer	G. Staicu		01.2013	01.2013					
"Reabilitarea liniei c.f. Frontieră - Curtici - Simeria, parte componentă a coridorului IV Pan - European pentru circulația trenurilor cu viteză maximă de 160 km/h"				Project 9i 35311.1						
"Rehabilitation of the Railway Line Border - Curtici - Simeria, component Part of the IV Pan - European Corridor for the Trains Circulation with maximum speed of 160 km/h"				Faza / Phase: PTh+CS / TD+TS						
Denumire desen / Drawing name:										
Plan de fundații - Substație de tracțiune - Stația Deva / Foundation plan - Traction substations - Deva Station										

Scara / Scale 1:200	Revizia / Revision 1/05.2013	Cod desen / Drawing Code PT.03.03.26.RE.09.002	Nr / No 02/16
------------------------	---------------------------------	---	------------------