



Acest plan anuleaza si inlocuieste planul nr. PT.03.03.28.AR.05.002 elaborat la data 01.2013.
 This layout plan cancelled and replaced layout plan no. PT.03.03.28.AR.05.002 prepared on 01.2013.

CLASA DE IMPORTANTA A CONSTRUCTIEI: II (cf. P100/2006)
 CATEGORIA DE IMPORTANTA: B (cf. HG 768/1987)
 GRAD DE REZISTENTA LA FOC: II (cf. P118/1989)

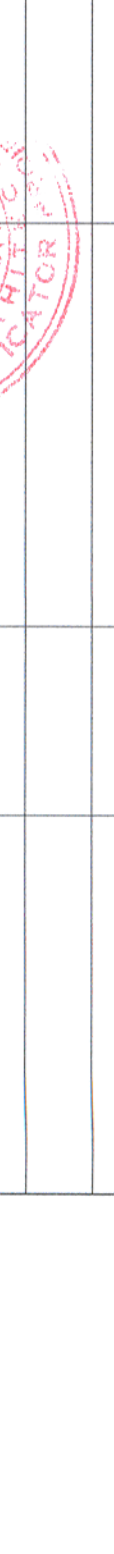

MINISTERUL TRANSPORTURILOR
 BENEFICIAR / BENEFICIARY :
 COMPANIA NATIONALA DE CALFERATE "CFR" SA

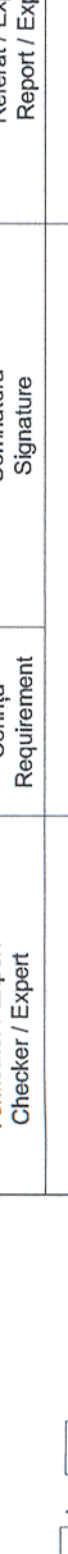

PROIECTANT / DESIGNER:
PÖYRY

01.2013
 01.2013

C. Teodorescu
 B. Gössler

A. M. Balcu
 M. Folache
 L. G. Balcu

Proiect gi
 35311.1
 Faza / Phase:
 PTH+CS / TD+TS

Denumire desen / Drawing name:
 Stația Simeria - Clădire Călători - Plan parter situația existentă (±0.00m)
 Simeria Station - Station Building - Ground Floor Plan - Survey (±0.00m)

Scara / Scale
 1:100

Revizia / Revision
 1/05.2013

Cod desen / Drawing Code
 PT.03.03.28.AR.05.002

Nr. / No
 02/22

