


TABEL FINISAJE INTERIOARE - PARTER							
NR. CRT.	MARCA	DESCRIEREA CAMERA	SUPRAFATA UTILA (m ²)	PETRI	PARDOSEALA	TAVAN	
01	P-01	HOL PRINCIPAL	218.53	Tavanuri Vopseala uschita	Piana artificiala	Vopseala uschita	
02	P-02	PANOU DE PORNARE	9.69	Tavanuri Vopseala uschita	Piana artificiala	Vopseala uschita	
03	P-03	CASA DE BIELE CFR	23.23	Vopseala uschita	Ciesla antistampata	Vopseala uschita	
04	P-04	CAMERA ALIMENTARE DIM.	6.30	Vopseala uschita	Ciesla antistampata	Vopseala uschita	
05	P-05	SAS	2.95	Vopseala uschita	Ciesla antistampata	Vopseala uschita	
06	P-06	SERBER	4.58	Vopseala uschita	Ciesla antistampata	Vopseala uschita	
07	P-07	WC	1.24	Placuta Vopseala uschita	Ciesla antistampata	Vopseala uschita	
08	P-08	POURTEF	25.25	Placuta Vopseala uschita	Ciesla antistampata	Vopseala uschita	
09	P-09	HOL	9.98	Vopseala uschita	Ciesla antistampata	Vopseala uschita	
10	P-10	INFERIAMIU CFR	8.97	Vopseala uschita	Ciesla antistampata	Vopseala uschita	
11	P-11	HOL	11.14	Vopseala uschita	Ciesla antistampata	Vopseala uschita	
12	P-12	G.S.	3.20	Placuta Vopseala uschita	Ciesla antistampata	Vopseala uschita	
13	P-13	BIROU SEF STINE CALATOR	15.44	Vopseala uschita	Ciesla antistampata	Vopseala uschita	
14	P-14	BIROU SEF STATA INFRASTRUCTURA	19.50	Vopseala uschita	Ciesla antistampata	Vopseala uschita	
15	P-15	SECRETARIAT	8.55	Vopseala uschita	Ciesla antistampata	Vopseala uschita	
16	P-16	DEBAR.	4.50	Vopseala uschita	Ciesla antistampata	Vopseala uschita	
17	P-17	SAS	11.72	Tavanuri Vopseala uschita	Piana artificiala	Vopseala uschita	
18	P-18	SAS	2.83	Vopseala uschita	Ciesla antistampata	Vopseala uschita	
19	P-19	CAMERA LABORATORIE	5.23	Placuta Vopseala uschita	Ciesla antistampata	Vopseala uschita	
20	P-20	WC	1.43	Vopseala uschita	Ciesla antistampata	Vopseala uschita	
21	P-21	SAS	2.83	Vopseala uschita	Ciesla antistampata	Vopseala uschita	
22	P-22	SPIRITU COMERCIAL	28.87	Vopseala uschita	Ciesla antistampata	Vopseala uschita	
23	P-23	G.S.	3.02	Placuta Vopseala uschita	Ciesla antistampata	Vopseala uschita	
24	P-24	SSE	11.58	Tavanuri Vopseala uschita	Piana artificiala	Vopseala uschita	
25	P-25	BUCALE	17.64	Vopseala uschita	Ciesla antistampata	Vopseala uschita	
26	P-26	HOL	5.34	Vopseala uschita	Ciesla antistampata	Vopseala uschita	
27	P-27	WC PERSONE CU HANDICAP	5.07	Placuta Vopseala uschita	Ciesla antistampata	Vopseala uschita	
28	P-28	SPIRITU COMERCIAL (ALUMINATIE)	29.38	Placuta Vopseala uschita	Ciesla antistampata	Vopseala uschita	
29	P-29	G.S.	6.16	Placuta Vopseala uschita	Ciesla antistampata	Vopseala uschita	
30	P-30	TABLOU ELECTRIC GENERAL	9.30	Vopseala uschita	Ciesla antistampata	Vopseala uschita	
31	P-31	WC PERSONE CU HANDICAP	5.23	Placuta Vopseala uschita	Ciesla antistampata	Vopseala uschita	
32	P-32	SPIRITU COMERCIAL (PROCTI SAMPUR)	70.41	Vopseala uschita	Ciesla antistampata	Vopseala uschita	
33	P-33	SPIRITU COMERCIAL (PESNA)	8.14	Vopseala uschita	Ciesla antistampata	Vopseala uschita	
34	P-34	CAMERA LABORATORIE	11.01	Placuta Vopseala uschita	Ciesla antistampata	Vopseala uschita	
35	P-35	HOL	22.10	Placuta Vopseala uschita	Ciesla antistampata	Vopseala uschita	
36	P-36	CAMERA	5.39	Placuta Vopseala uschita	Ciesla antistampata	Vopseala uschita	
37	P-37	TUALETA BIEATI	33.39	Placuta Vopseala uschita	Ciesla antistampata	Vopseala uschita	
38	P-38	TUALETA FERBI	17.01	Placuta Vopseala uschita	Ciesla antistampata	Vopseala uschita	
39	P-39	SPIRITU COMERCIAL	28.75	Placuta Vopseala uschita	Ciesla antistampata	Vopseala uschita	
40	P-40	SPIRITU COMERCIAL	29.87	Placuta Vopseala uschita	Ciesla antistampata	Vopseala uschita	
41	P-41	CAMERA DISTRIBUTIE ZERTIFICAT	16.71	Placuta Vopseala uschita	Ciesla antistampata	Vopseala uschita	
42	P-42	SPIRITU COMERCIAL	20.26	Placuta Vopseala uschita	Ciesla antistampata	Vopseala uschita	
43	Sc-1	SCARA	13.46	Tavanuri Vopseala uschita	Piana artificiala	Vopseala uschita	
44	Sc-2	SCARA	9.47	Tavanuri Vopseala uschita	Piana artificiala	Vopseala uschita	
45	Sc-3	SCARA	19.03	Vopseala uschita	Mozaic	Vopseala uschita	
SUPRAFATA UTILA PARTER				824.50			

NOTA:
1. COTA ±0.00 m FINIT ESTE ECHIVALENTA CU COTA ABSOLUTA +186.70 m.

CLASA DE IMPORTANTA A CONSTRUCTIEI: II - IMPORTANTA DEOSEBITA (cf. P100/2006)
CATEGORIA DE IMPORTANTA: B - IMPORTANTA DEOSEBITA (cf. HG 768/1997)
GRAD DE REZISTENTA LA FOC: II (cf. P118/1989)

Acest plan anulează și înlocuiește planul nr. PT.03.03.26.AR.05.04 elaborat la data 09.07.2013
This layout plan cancel and replaced layout plan no. PT.03.03.26.AR.05.04 prepared on 09.07.2013

VERIFICATOR / EXPORT CHESTER / EXPORT
CERINTA / REQUIREMENT
SEMNTURA / SIGNATURE
REFERINTE / EXPERTIZA / REPORT / EXPERTISE

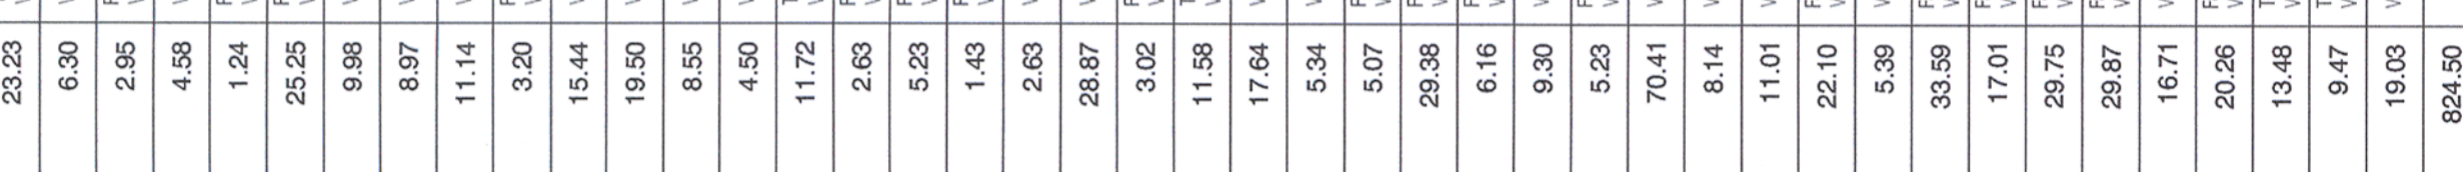

PROIECTANT / DESIGNER: PÖYRY
Data Date: 01.2013
Semnatura Signature: [Signature]

APROBAT / APPROVED: C. Teodorescu
VERIFICAT / CHECKED: B. Gössler
SUBCONTRACTANT / SUBCONTRACTOR: VIOTOP

APROBAT / APPROVED: A. M. Balcu
VERIFICAT / CHECKED: M. Foaache
PROIECTAT / DESIGNED: L. G. Balcu

APROBAT / APPROVED: [Signature]
VERIFICAT / CHECKED: [Signature]
PROIECTAT / DESIGNED: [Signature]


Reabilitarea liniei c.f. Frontiera - Curtilei - Simeria, parte componenta a coridorului IV Pan - European pentru circulația trenurilor cu viteză maximă de 160 km/h
Rehabilitation of the Railway Line Border - Curtilei - Simeria, component part of the IV Pan - European Corridor for the Train Circulation with maximum speed of 160 km/h

Denumire desen / Drawing name: Stație Deva - Clădire călători - Plan parter (±0.00m)

Deva Station - Station Building - Ground Floor Plan (±0.00m)

Scara / Scale: 1:100
Revizua / Revision: 1/05.2013
Cod desen / Drawing Code: PT.03.03.26.AR.05.004

Nr. / No: 04/21

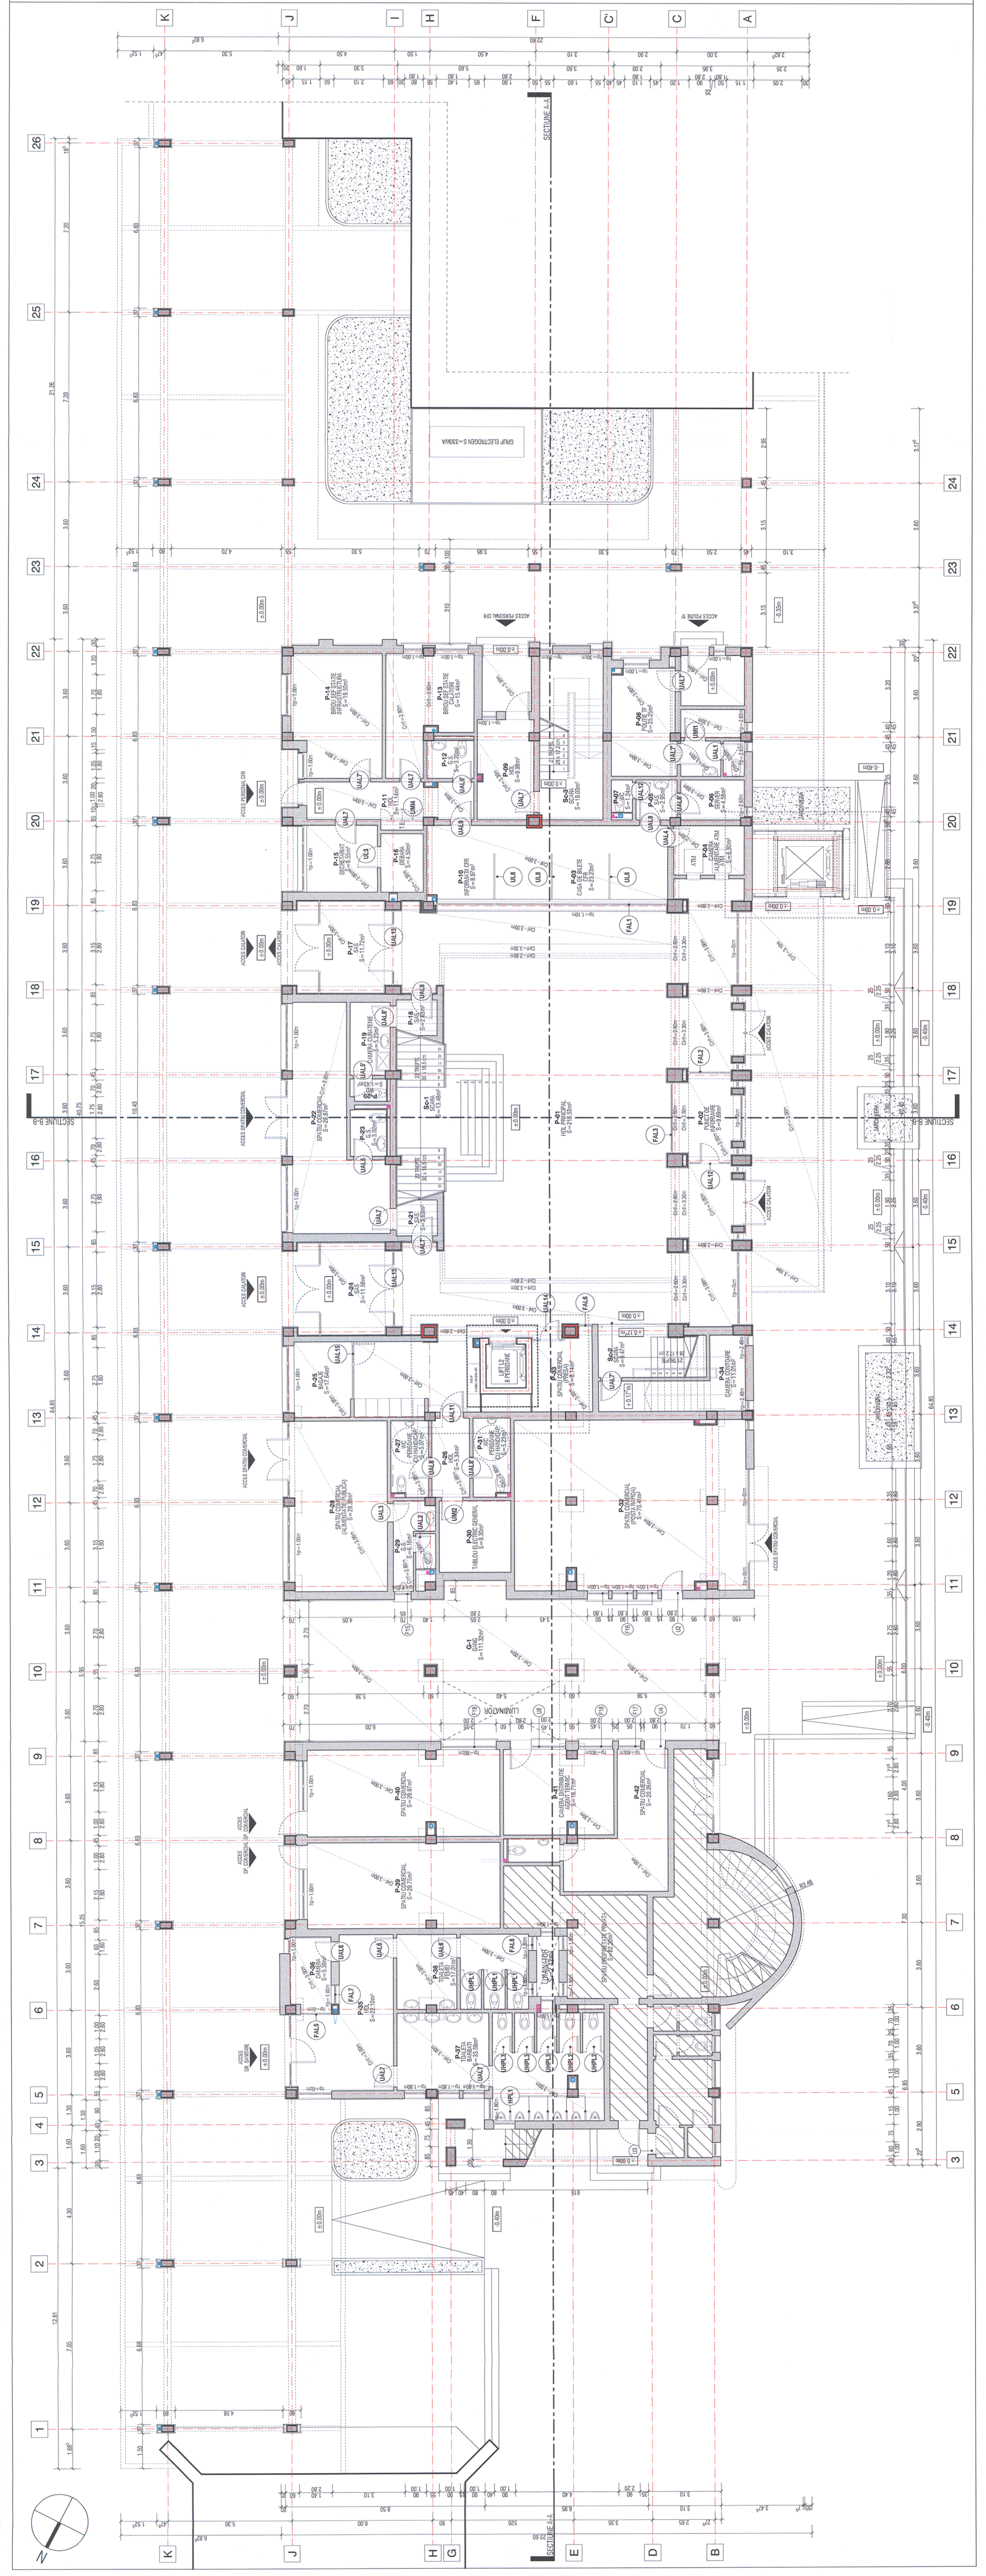

4058
Mărgărit Foaache
INGENIER DE ARHITECTURA