

- LEGENDA / LEGEND**
- Ax.c.f. existent / Existing railway axis
 - Ax.c.f. definit / Dimensioned railway axis
 - Agent de cale existent / Existing turnout
 - Agent de cale definit / Dimensioned turnout
 - Agent de cale proiectat / Designed turnout
 - Agent de compansare / Expansion device
 - Dispozitiv de ridicat vagoanelor / Lifting device for detailed wagons
 - Placou de racordare / Transition panel
 - Corniere / Check rails
 - Reteza de siguranta / Feeding point
 - Lungime normala / Normal length
 - Lungime normala cu impiedicator maroabale / Normal length with inspection marks
 - Cermn de separare lichide uscate / Light liquids separation mark
 - Treva metalica de protectie / Metal pipe protection
 - Sarm din beton / Concrete diaphragm
 - Bone de nivel / Benchmarks
 - Drum de intretinere proiectat / Designed maintenance road
 - Drum existent / Existing road
 - Statii la felii de contact / Designed contact line pole
 - Zona CFRU CFR Zone
 - Limita de siguranta / Safety limit

PROIECTANT / DESIGNER:	Data / Date:	Semnatura / Signature:
Seif de echipă / Team leader	01.2013	C. Teodorescu
Expert Cheie / Key Expert	01.2013	L. Măroilescu
MIOTOP		
Subcontractant / Subcontractor	01.2013	A.M. Bălcu
Approbat / Approved	01.2013	P. Marcu
Proiectat / Designed	01.2013	


MINISTERUL TRANSPORTURILOR
Investition Bank
BANCA ROMANA DE INVESTITII
BENEFICIAR / BENEFICIARY:
COMPANIA NATIONALA DE CALE FERATE "CFR" SA



Stația Milia - Ila
 Stația Milia - Ila

Denumirea desenului / Drawing name:
 Ila - Milia / Ila - Milia Layout Plan
 km 493+700 - km 495+700

Scara / Scale: 1:1000
 Revizia / Revision: 1/05-2013
 Nr. / No: PT.03.01.23.SU.101
 Cod desen / Drawing Code: 03 / 07

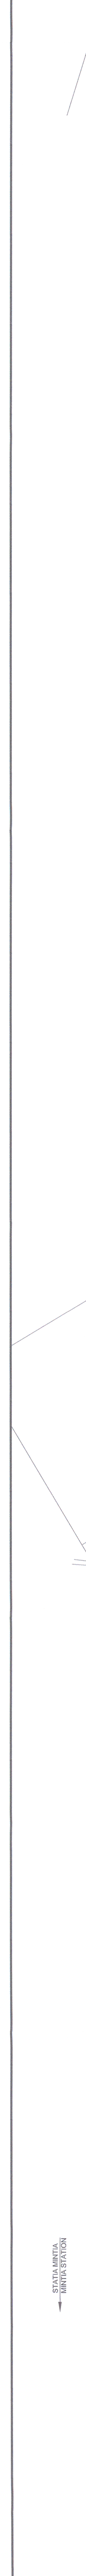

PROIECTANT / DESIGNER:	Data / Date:	Semnatura / Signature:
Seif de echipă / Team leader	01.2013	C. Teodorescu
Expert Cheie / Key Expert	01.2013	L. Măroilescu

MIOTOP

A.M. Bălcu
 P. Marcu

Proiectat / Designed
 01.2013

Subcontractant / Subcontractor
 01.2013

Approbat / Approved
 01.2013