




Fazele I, II, III de la poduri

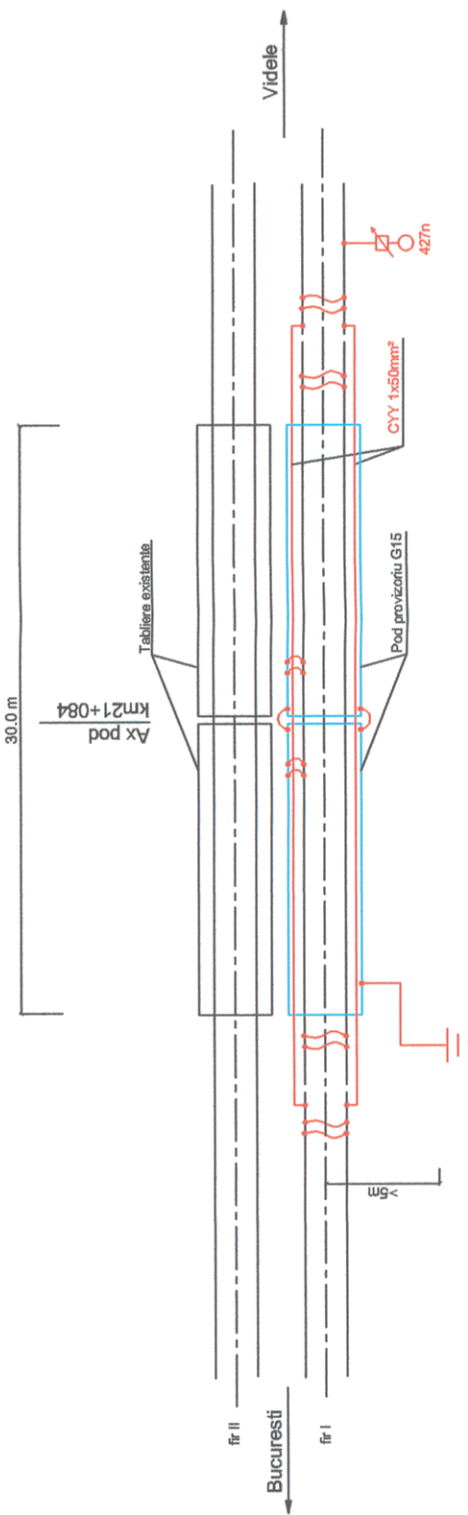

Fazele IV, V, VI de la poduri

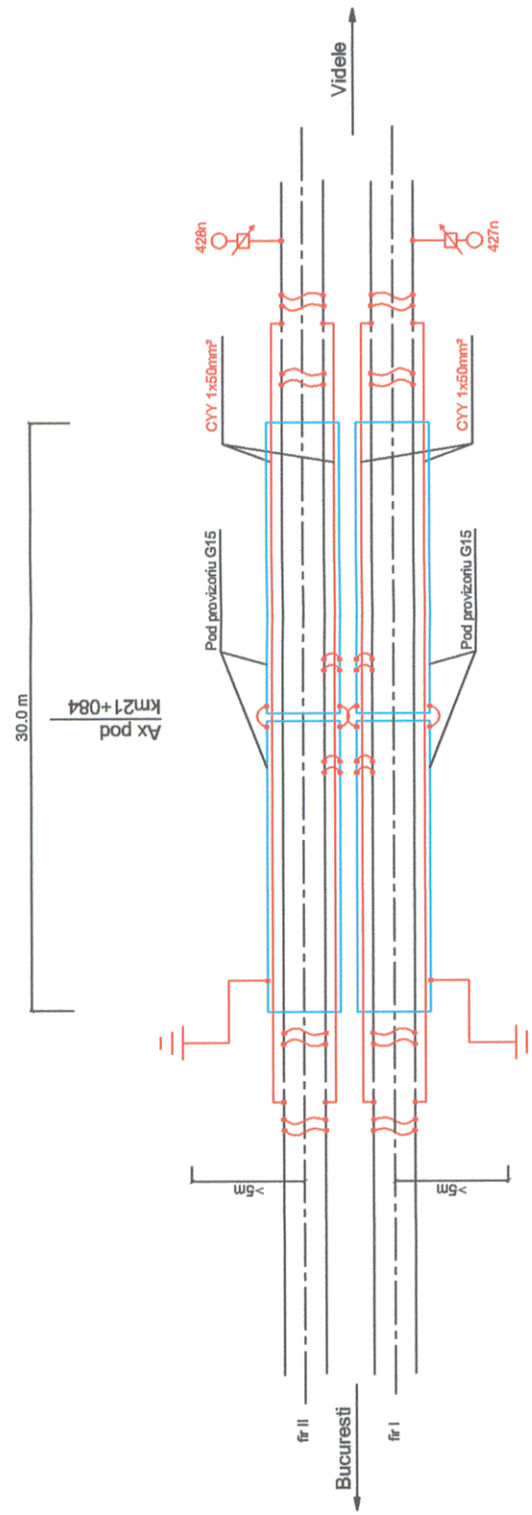

SITUATIA DUPA TERMINAREA LUCRARILOR

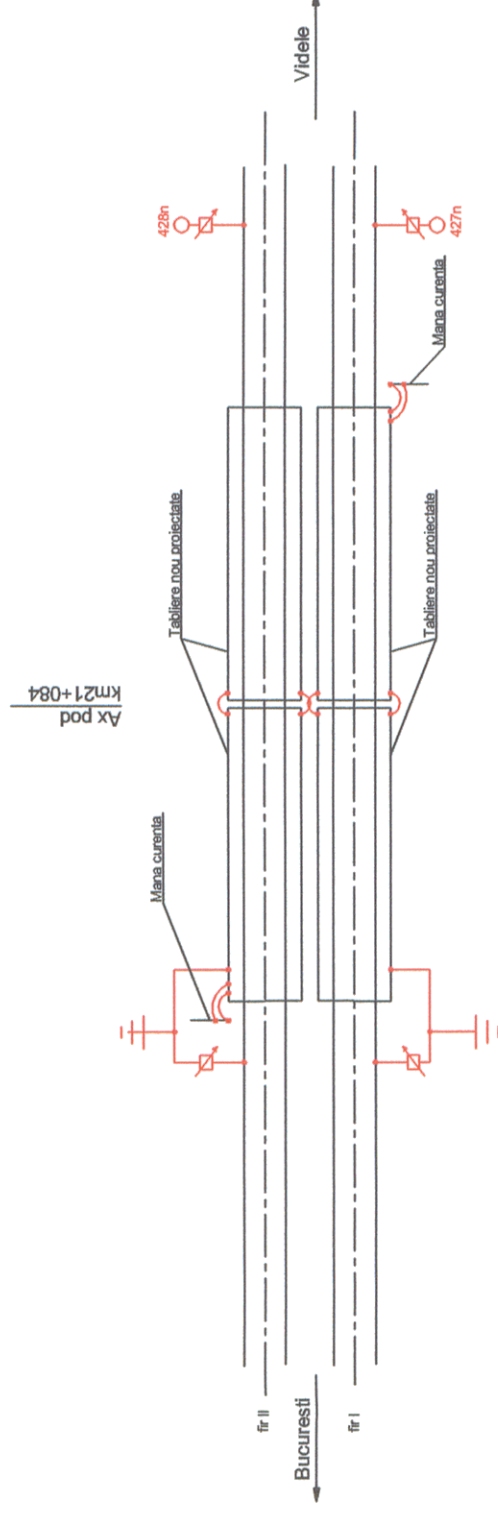

LEGENDA:



Priza de pamant nou proiectata
Legaturi echipotentiale
Legaturi de continuitate
Interstitiu de scanteiere

B					
A					
BENEFICIAR/BENEFICIARY: ROMANIAN RAILWAY NATIONAL COMPANY Modificare / Revision / AUTORITATEA DE IMPLEMENTARE/ IMPLEMENTING AUTHORITY Ministerul Transporturilor / Ministry of Transport					
CONTRACT / CONTRACTING AUTHORITY: CFU 1303/2007 Ministerul Economiei si Finantelor / Ministry of Economy and Finance Contractare Phara / Contracting Office					
UNIUNEA EUROPEANA / EUROPEAN UNION Project financed by POS Transport 2007- 2013 PORTOFOLIUL DE PROIECTE PHARE GES 2005 / PHARE GES 2005 PROJECTS PORTFOLIO LOT 1					
Asistenta tehnica pentru pregatirea unor lucrari de reabilitare pentru tuneluri si poduri de cale ferata Technical assistance for preparing rehabilitation works required by railway tunnels and bridges Denumire desen / Drawing Title: Secusasa - RCF Bucarest - Line of Bucarest-Videle Pod / Bridge km 21+084 Nr. / No: Bucarest - Videle - Railway line - Bucarest-Videle Drawing Code: PD 5					
Intocmit / Designed	Teodoru STAN	Scara / Scale:			
Verificat / Checked	Ing. Mircea CIOBANU	Data / Date:			
Self echipa / Team leader	Ing. Stelian VARA-OROS				