
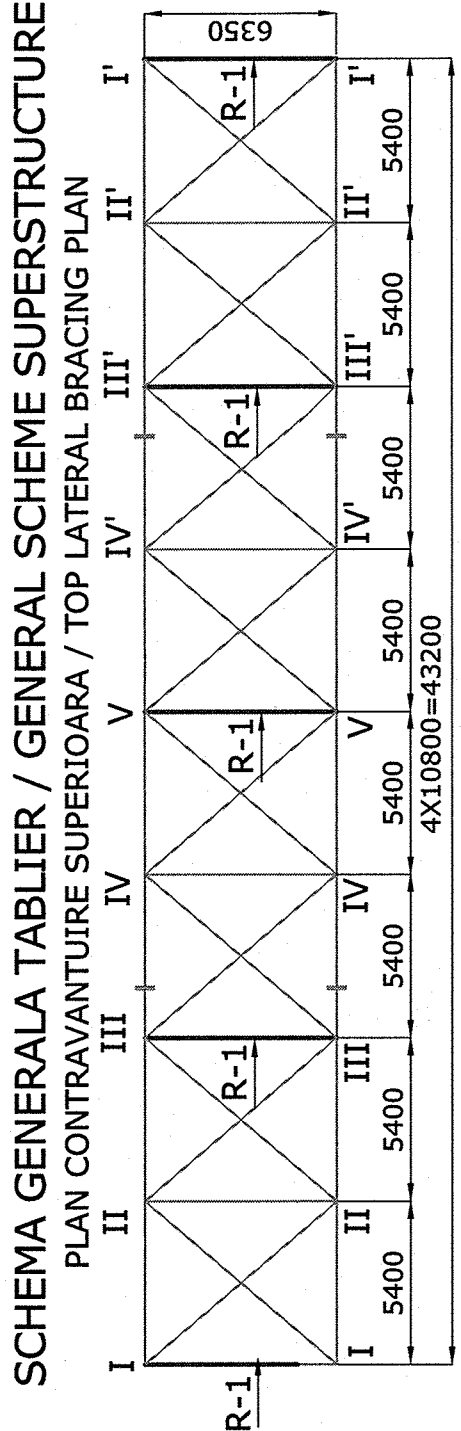


# ELEVATIE RIGLA R-1 CONTRAVANTUIRE SUPERIOARA

## ELEVATION STRUT R-1 TOP LATERAL BRACING

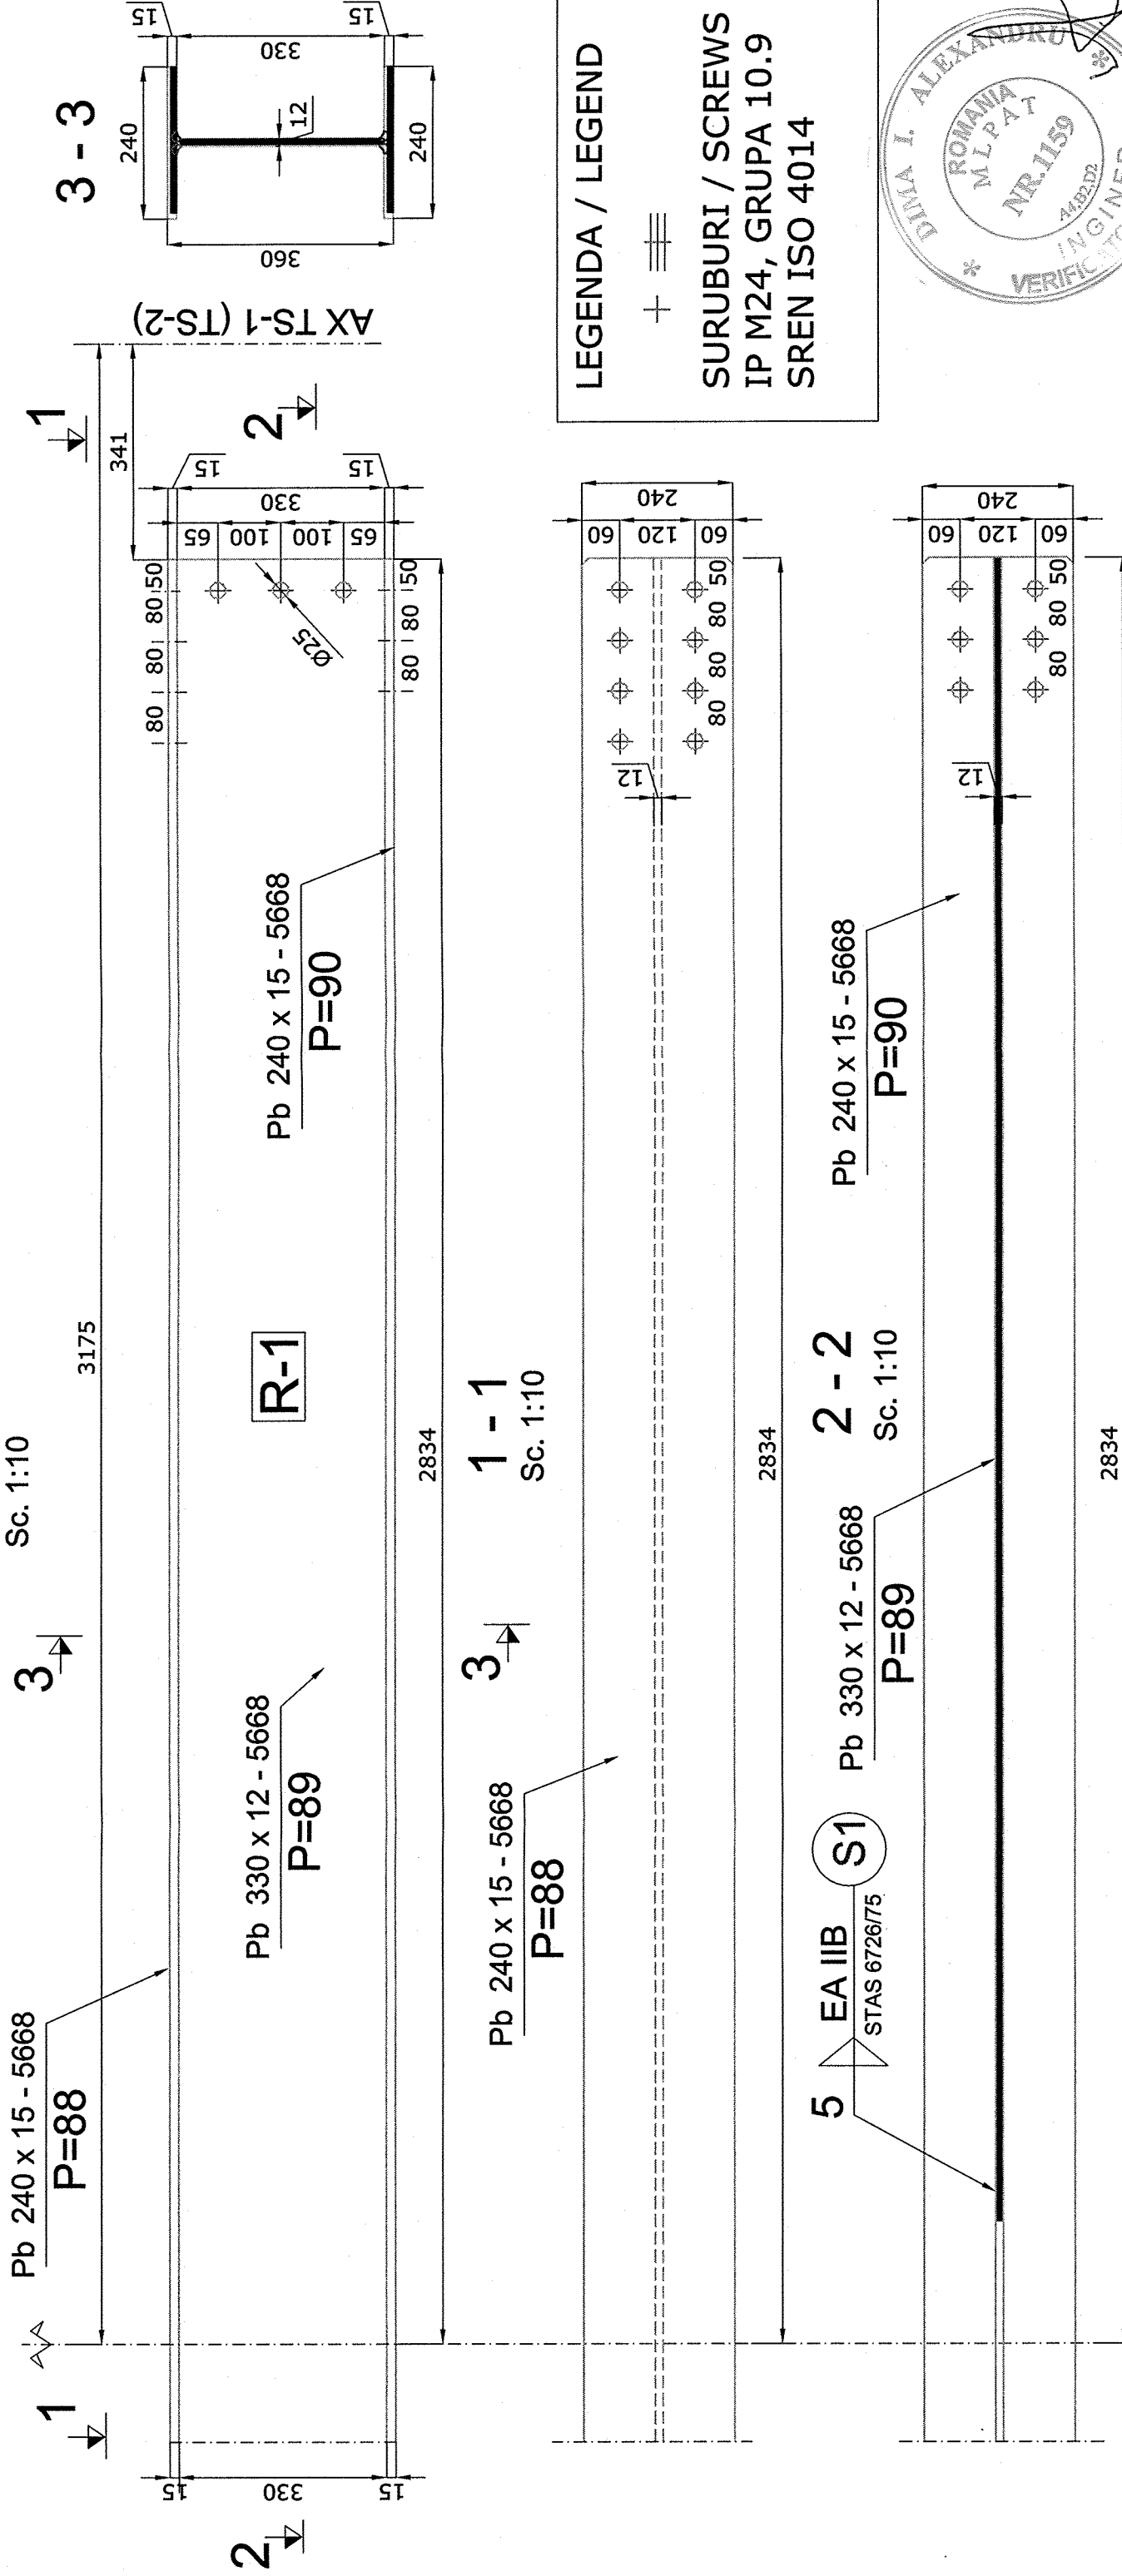

SCHEMA GENERALA TABLIER / GENERAL SCHEME SUPERSTRUCTURE  
 PLAN CONTRAVANTUIRE SUPERIOARA / TOP LATERAL BRACING PLAN

B	A	Data / Date		Modificare / Revision BENEFICIAR / BENEFICIARY: <b>AUTORITATEA DE IMPLEMENTARE / IMPLEMENTUNG AUTHORITY</b> ROMANIAN RAILWAY NATIONAL COMPANY Ministerul Transporturilor Ministry of Transport <b>prontec</b> <b>CONSIS PROTECT</b>	Intocmit / Designed Verificat / Checked Ing. Cristian Dima Ing. Ioan Dachin Ing. Steilian Vara-Oros	Scara / Scale: 1:10 Data / Date: 05.2009	PORTOFOLIUL DE PROIECTE PHARE CES 2005 / PHARE CES 2005 PROJECTS PORTFOLIO LOT 1 Asistența tehnică pentru pregătirea unor lucrări de reabilitare pentru tuneluri și poduri de cale ferată Technical assistance for preparing rehabilitation works required by railway tunnels and bridges Denumirea desen / Drawing Title: Pod / Bridge km 57+560 DETALIUL RIGLA R-1 CONTRAVANTUIRE SUPERIOARA / DETAIL STRUT R-1 TOP LATERAL BRACING	Cod desen / Drawing Code: PD 21	Nr. / No: 26
		CONTRACTING AUTHORITY CONTRACT: 1303/2007 Faza / Phase: PTH+DE TP+DD AUTORITATEA CONTRACTANTA / CONTRACTING AUTHORITY: CFCU Ministerul Economiei și Finanțelor Ministry of Economy and Finance Project finantată de UNIUNEA EUROPEANA / Project financed by EUROPEAN UNION POS Transport 2007-2013							