




**SECTION B - B / SECTION B - B**  
Sc. 1:50

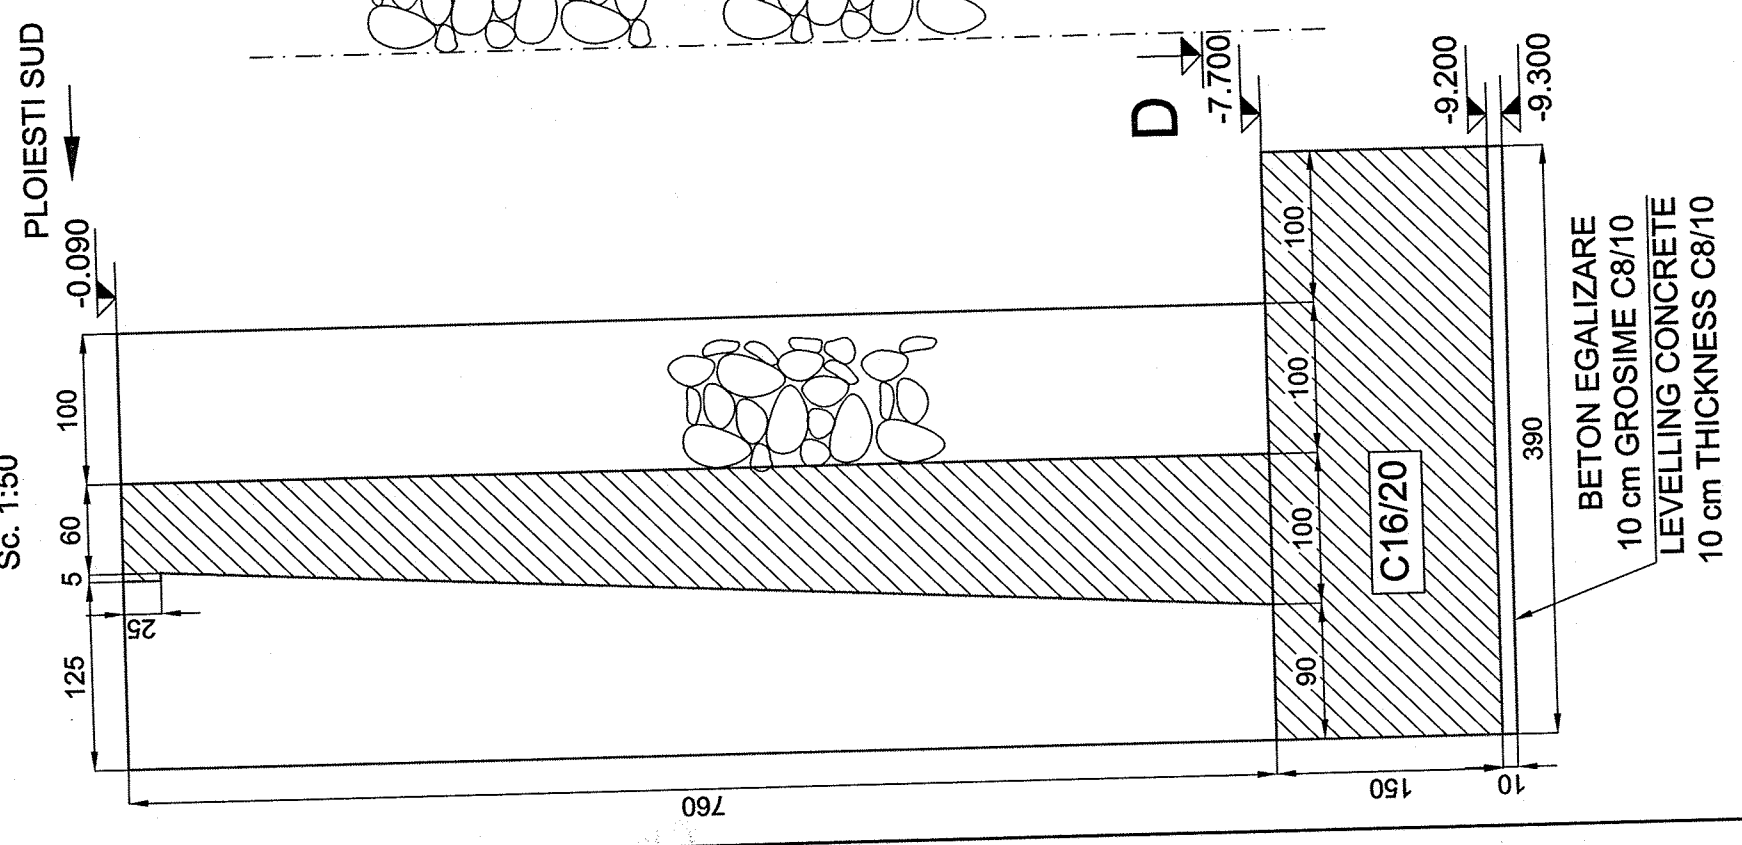



**VEDERE A - A VIEW A - A**  
Sc. 1:50

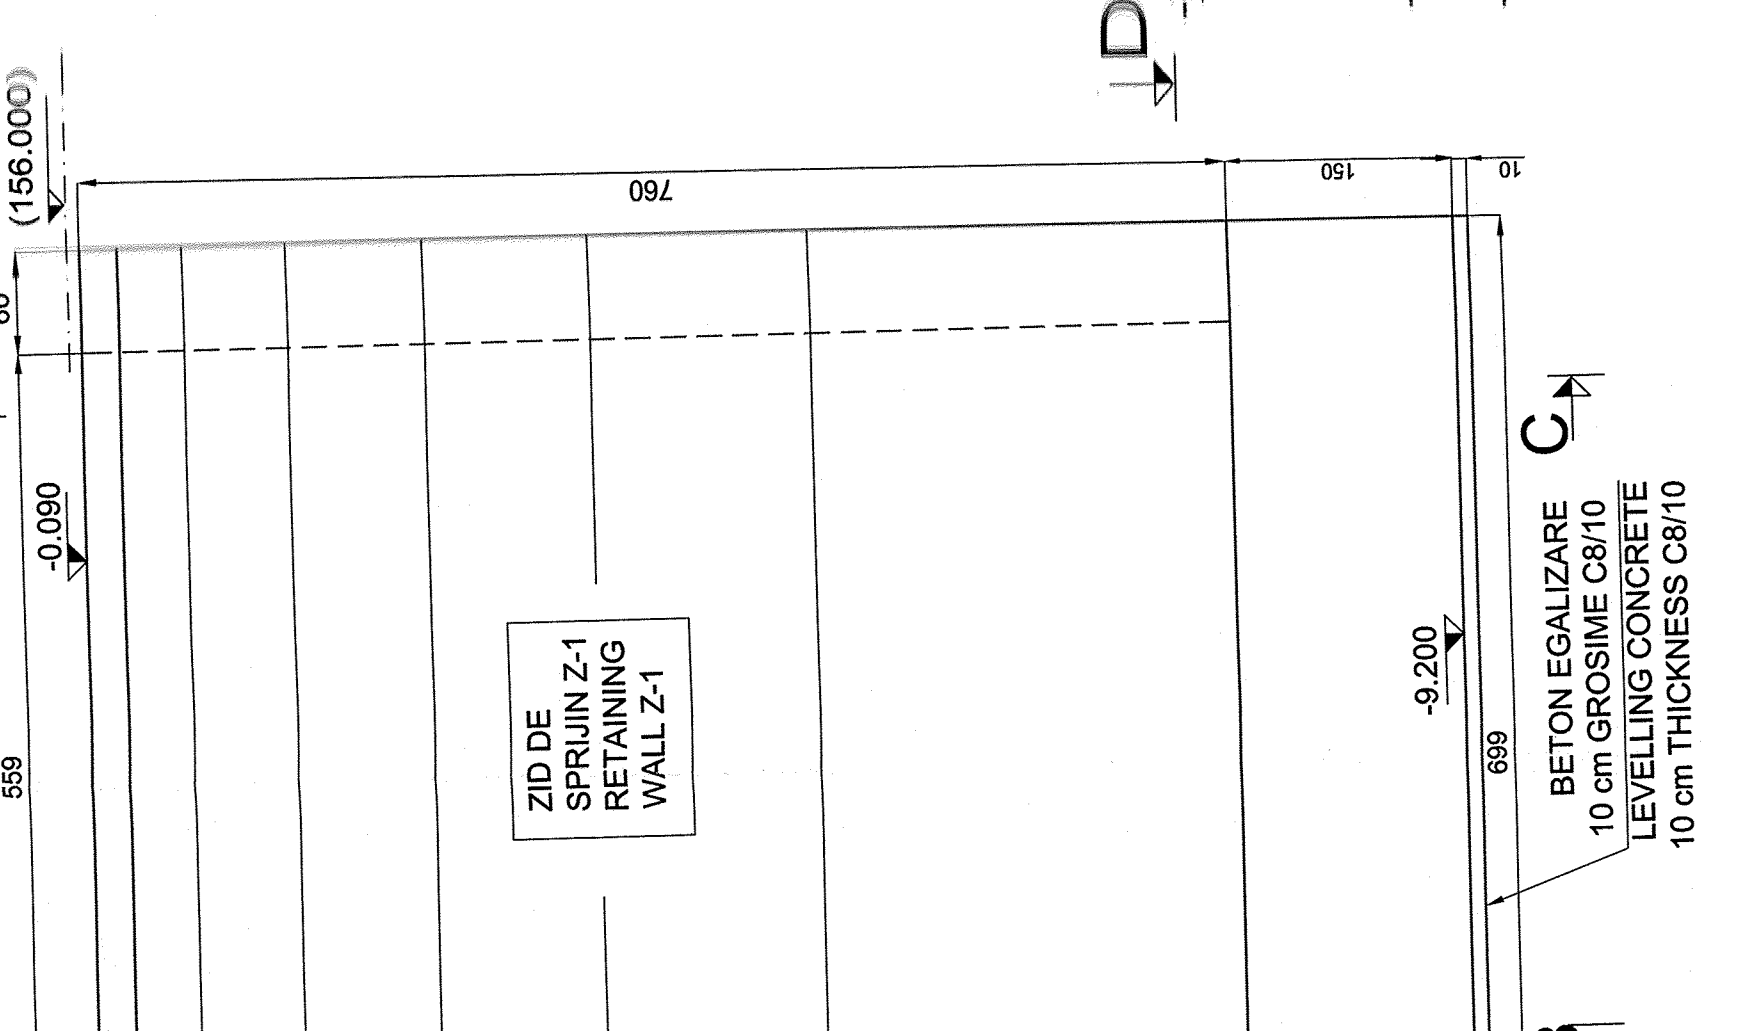

**SECTION C - C / SECTION C - C**  
Sc. 1:50

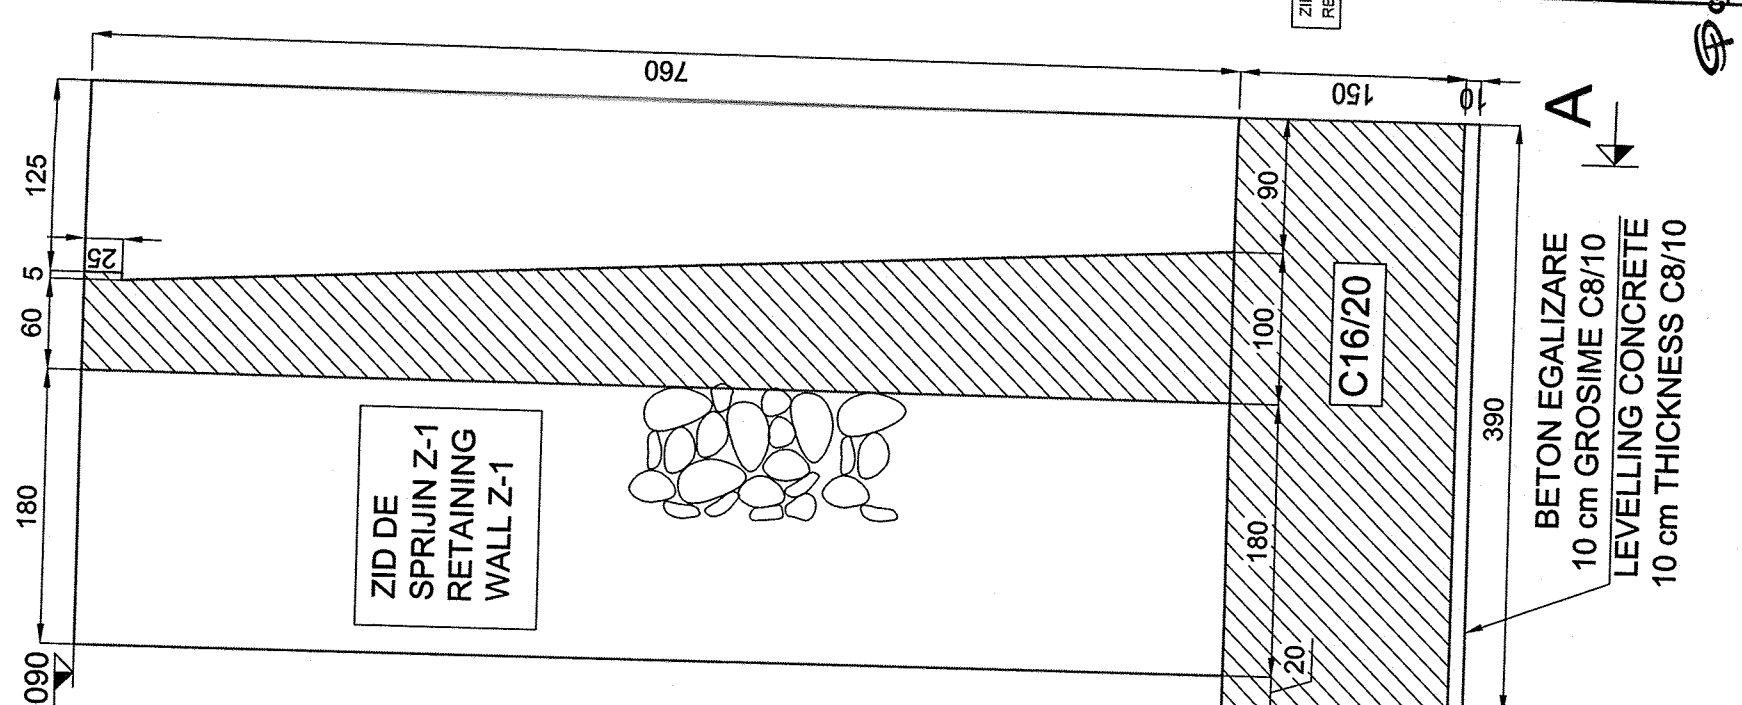

**SECTION D - D / SECTION D - D**  
Sc. 1:50

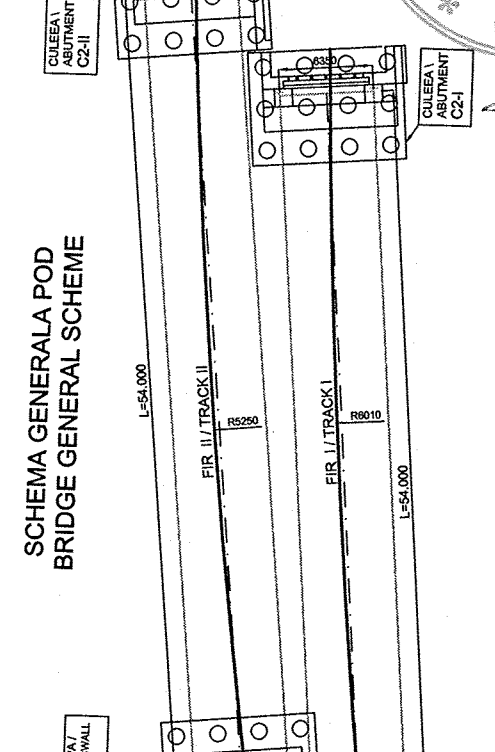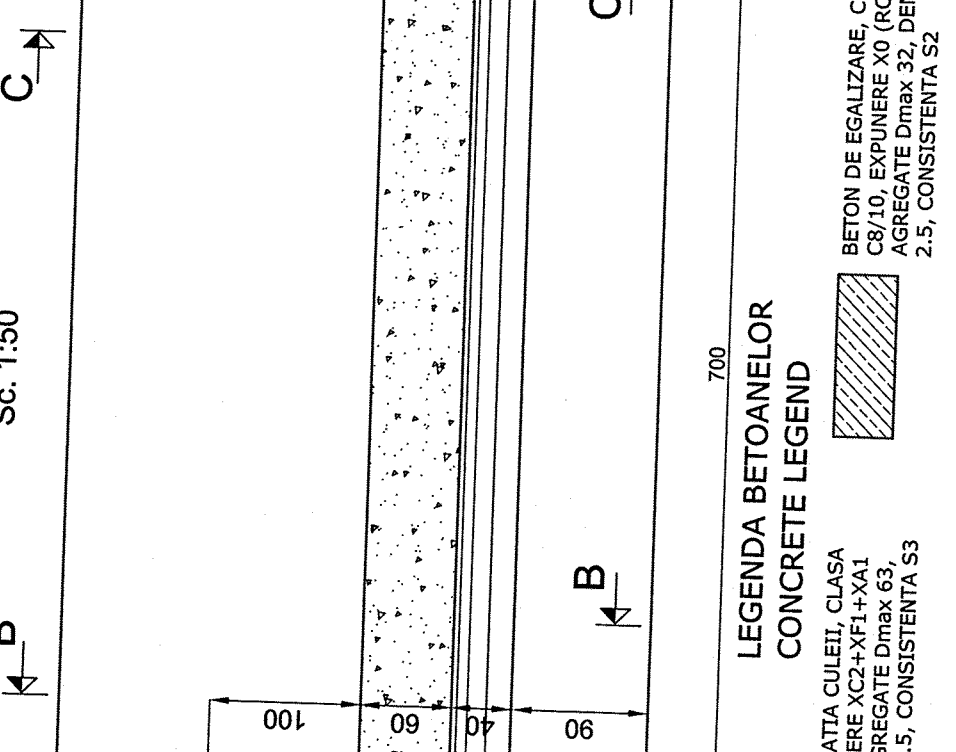

**SCHEMA GENERALA POD  
BRIDGE GENERAL SCHEME**

**LEGENDA BETOANELOR  
CONCRETE LEGEND**

BETON IN ELEVATIA CUILEI, CLASA C16/20, EXPUNERE XC2+XF1+XA1 (RO), CI 0.2, AGREGATE Dmax 63, DENSITATE D 2.5, CONSISTENTA S3

BETON DE EGALIZARE, CLASA C8/10, EXPUNERE X0 (RO), CI 1.0, AGREGATE Dmax 32, DENSITATE D 2.5, CONSISTENTA S2

<b>CONSIG S.A.</b> RAILWAY NATIONAL COMPANY Ministerul Transporturilor Ministry of Transport		<b>CONSIS PROECT</b> Ing. Cristian Dima Ing. Ioan Dachin Ing. Stellan Vara-Oros		Scara / Scale : 1:50 Data / Date : 05.2009
Beneficiar / Beneficiary : AUTORITATEA DE IMPLEMENTARE / IMPLEMENTUNG AUTHORITY Ministerul Transporturilor Ministry of Transport		Beneficiar / Beneficiary : UNIUNEA EUROPEANA Project financed by EUROPEAN UNION		Scara / Scale : 1:50 Data / Date : 05.2009
Modificarea / Revision AUTORITATEA DE IMPLEMENTARE / IMPLEMENTUNG AUTHORITY Ministerul Transporturilor Ministry of Transport		Modificarea / Revision POS Transport 2007- 2013 TP+DD		Scara / Scale : 1:50 Data / Date : 05.2009
Autoritatea Contractanta / Contracting Authority CFIU Ministerul Economiei si Finantelor Ministry of Economy and Finances Phase Payments & Contracting Office		Autoritatea Contractanta / Contracting Authority CFIU Ministerul Economiei si Finantelor Ministry of Economy and Finances Phase Payments & Contracting Office		Contract / Contract : 1303/2007 Faza / Phase : PT+DE TP+DD
Portofoliu de proiecte PHARE CES 2005 / PHARE CES 2005 PROJECTS PORTFOLIO LOT 1 Asistenta tehnica pentru pregatirea unor lucrari de reabilitare pentru tuneluri si poduri de cale ferata Technical assistance for preparing rehabilitation works required by railway tunnels and bridges Denumirea desen / Drawing Title : Sursa la RCF / Railway district Bucuresti, Linia de Railway line 300 Bucuresti - Ploiesti Cod desen / Drawing Code : Nr. / No. : PLAN COFRAJ ZID DE SPRIJIN Z-1 PLAN SHUTTERING RETAINING WALL Z-1		Portofoliu de proiecte PHARE CES 2005 / PHARE CES 2005 PROJECTS PORTFOLIO LOT 1 Asistenta tehnica pentru pregatirea unor lucrari de reabilitare pentru tuneluri si poduri de cale ferata Technical assistance for preparing rehabilitation works required by railway tunnels and bridges Denumirea desen / Drawing Title : Sursa la RCF / Railway district Bucuresti, Linia de Railway line 300 Bucuresti - Ploiesti Cod desen / Drawing Code : Nr. / No. : PLAN COFRAJ ZID DE SPRIJIN Z-1 PLAN SHUTTERING RETAINING WALL Z-1		Contract / Contract : 1303/2007 Faza / Phase : PT+DE TP+DD

