




LONGITUDINAL SECTION A-A

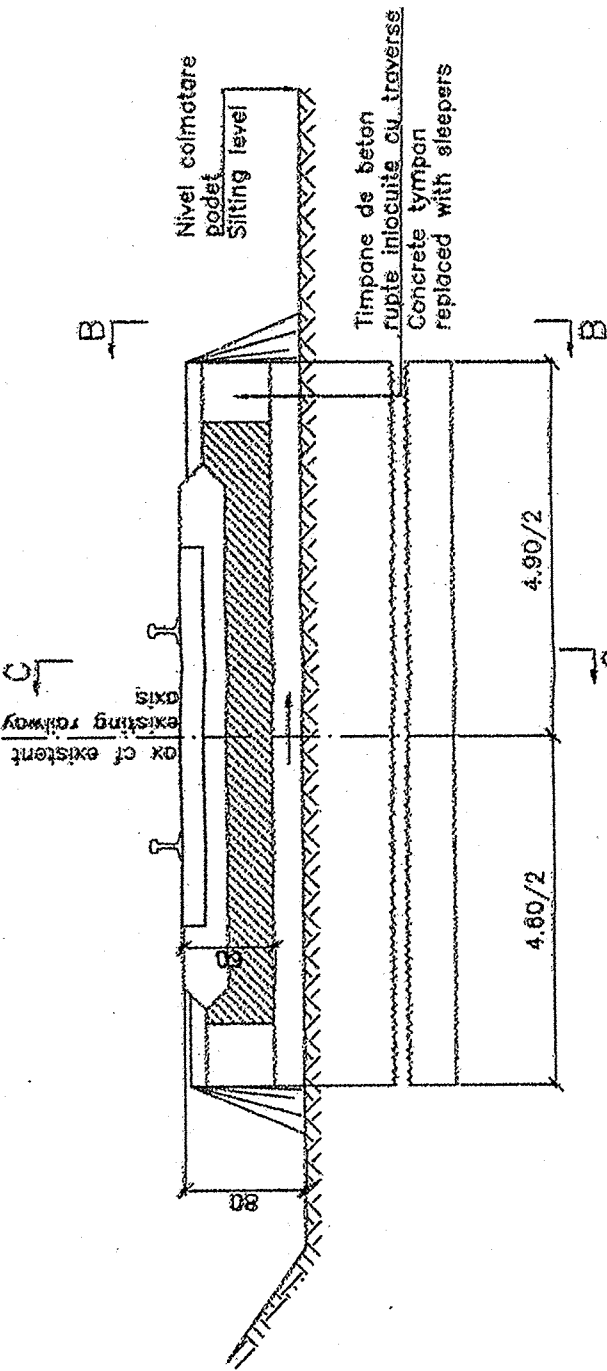


VEDERE IN PLAN
PLAN VIEW

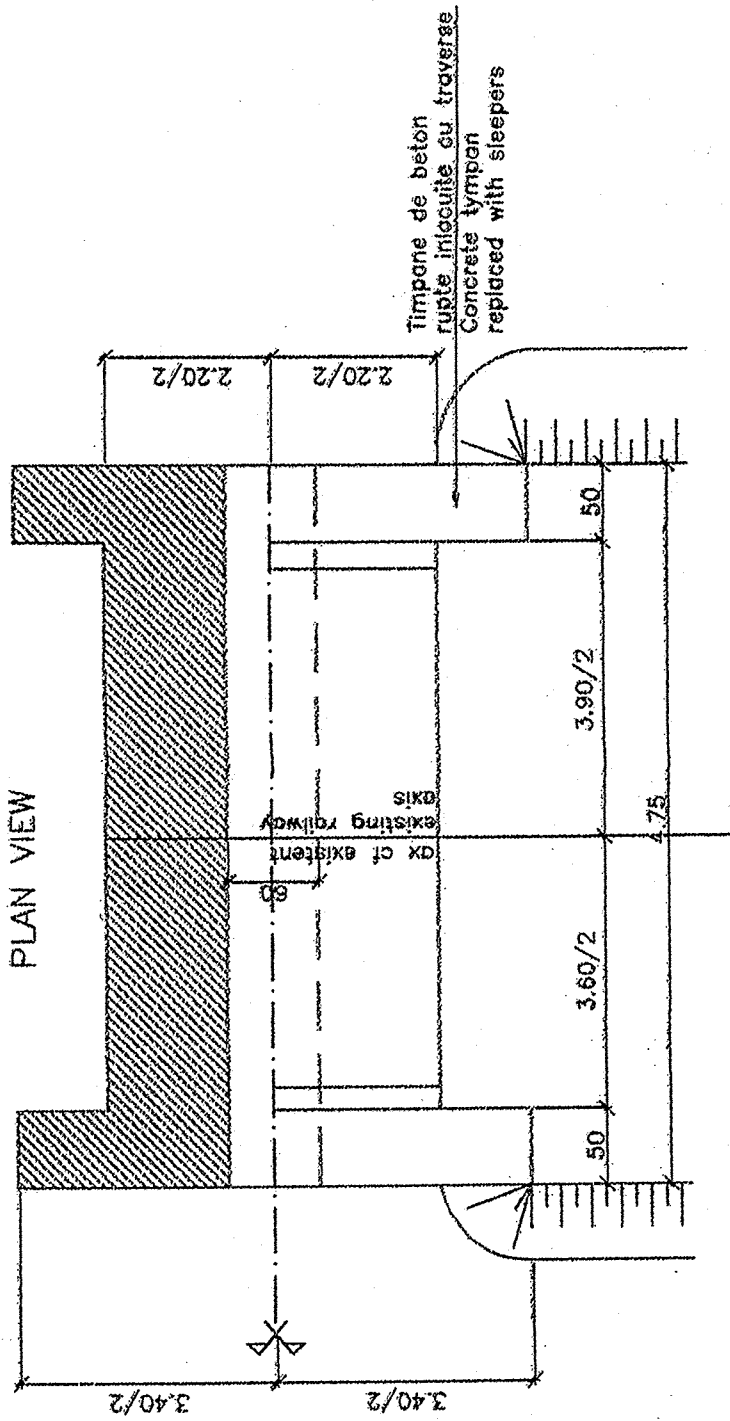

VEDERE B-B
B-B VIEW

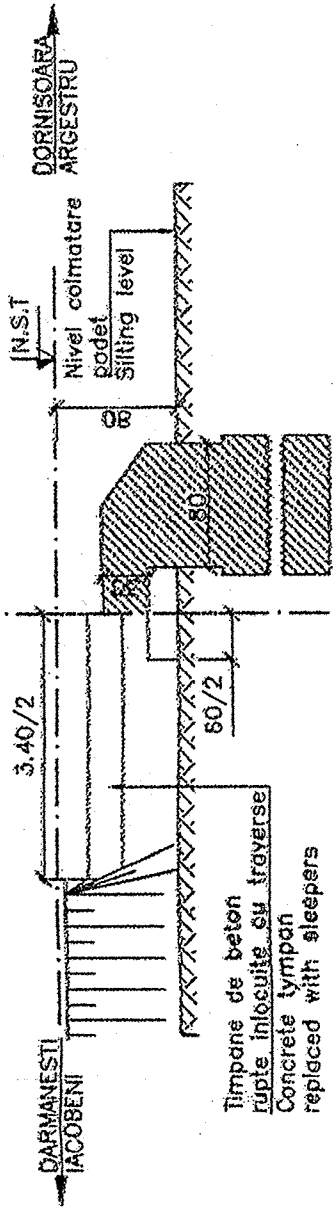

SECTIUNE C-C
C-C SECTION

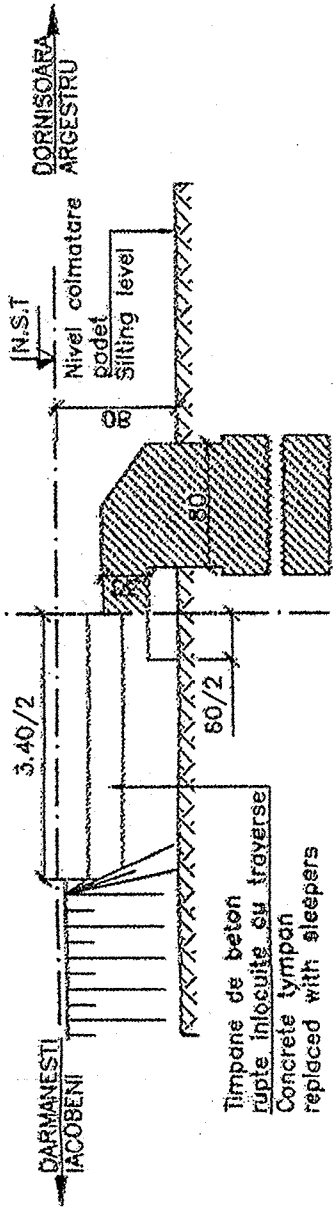

NOTA:
1. Pe linia Darmanesti-Dornisoara, intre statiile Iacobeni-Argestru, la km 101+311 este amplasat un podet dalat cu lumina de 0,60m executat din beton, cu o lungime de 4,90m.
2. Inaltimea libera sub grinzi, pana la fundul vaili era de 0,50m dar in prezent este colmatat, iar inaltime libera nu exista.
3. Timpanele din amonte si aval s-au degradat si au fost inlocuite cu traverse de lemn.
4. Linia de cale ferata subtraversata de podet este in aliniament, si este perpendiculara fata de axul podetului.
5. Podetul a fost construit, conform fisei, in anul 1901.
6. Racordarile cu terenul (sferturi de con) sunt burdusite si degradate inca din anul 1976 (conform fisei podetului).



NOTE:
1. On line Darmanesti-Dornisoara, between stations Iacobeni-Argestru, at km 101+311 there is located a 0,60m clearance box culvert made of concrete, having a length of 4,90m.
2. The clearance under girders until the bottom of the valley is of 0,50m but at present moment, it is silted and there is no clearance.
3. The upstream and downstream cappings were damaged and replaced with wood sleepers.
4. The railway line undercrossed by the culvert is in alignment and perpendicular against the culvert axis.
5. According to the sheet, the culvert (cone quarters) are staffed and damaged since 1976 (according to the culvert sheet).

B					
A					
	Data / Date	Modificare / Revision			
BENEFICIAR/BENEFICIARY:		AUTORITATEA DE IMPLEMENTARE/IMPLEMENTING AUTHORITY		Ministerul Transporturilor / Ministry of Transport	
ROMANIAN RAILWAY NATIONAL COMPANY		primatec		CONISS PROIECT	
Intocmit / Designed	Ing. Razvan Sterie	Scara / Scale:			
Verificat / Checked	Ing. Ioan Daethin	1:50			
Sef echipa / Team leader	Ing. Stelian Vara-Oros	Data / Date:	05.2009		
		CFOT		POS Transport 2007-2013	
		EUROPEAN UNION		PORTOFOLIUL DE PROIECTE PHARE CES 2005 / PHARE CES 2005 PROJECTS PORTFOLIO LOT 1	
		AUTORITATEA CONTRACTANTA / CONTRACTING AUTHORITY		CFOT	
		Ministerul Economiei si Finantelor Oficiul de Plati si Contractare Phare / Ministry of Economy and Finance Phare Payments & Contracting Office		Proiect finantat de / Project financed by	
		UNIUNEA EUROPEANA / EUROPEAN UNION		PORTOFOLIUL DE PROIECTE PHARE CES 2005 / PHARE CES 2005 PROJECTS PORTFOLIO	
		Asistenta tehnica pentru pregatirea unor lucrari de reabilitare pentru tuneluri si poduri de cale ferata / Technical assistance for preparing rehabilitation works required by railway tunnels and bridges		Cod desen / Drawing Code	
		Denumire desen / Drawing Title:		Nr. / No.	
		Secursul RCF / Railway distict IASI, Lina de cale ferata / Secursul RCF Railway distict IASI, Lina of Railway line		Drawing Code	
		Podet / Culvert km 101+311		PT 241	
		RELEVU / SURVEY		P12	