




PROFIL TRANSVERSAL 0/CROSS SECTION 0  
SC. 1:100

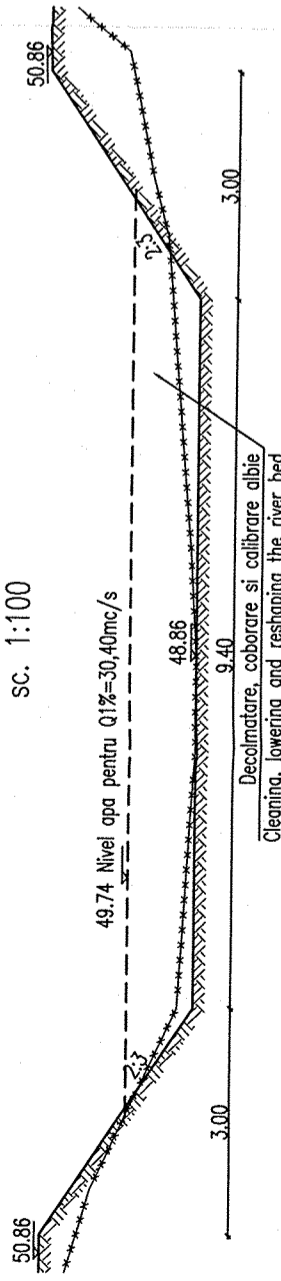


PROFIL TRANSVERSAL 1/CROSS SECTION 1  
SC. 1:100

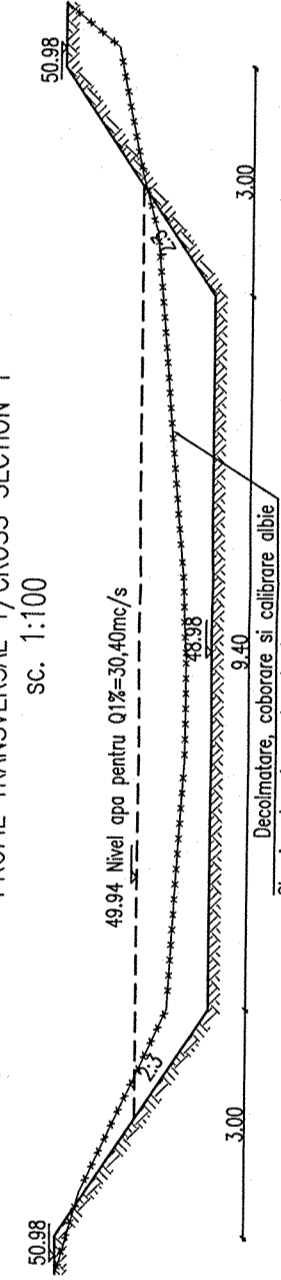


PROFIL TRANSVERSAL 2/CROSS SECTION 2  
SC. 1:100

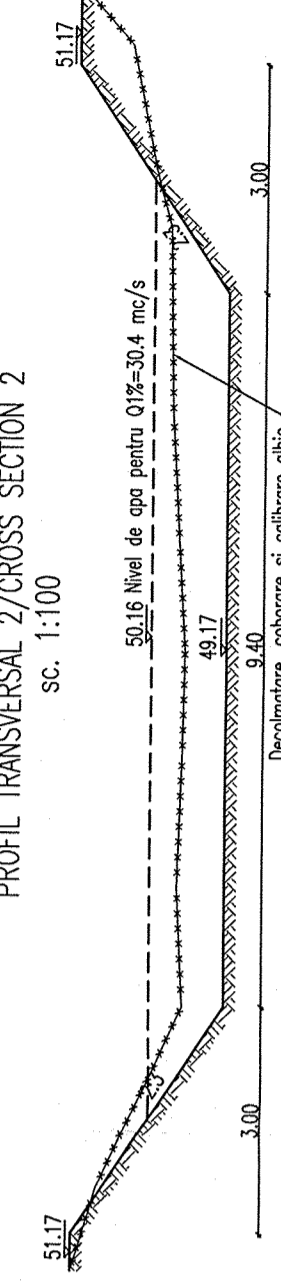


PROFIL TRANSVERSAL 3/CROSS SECTION 3  
SC. 1:100

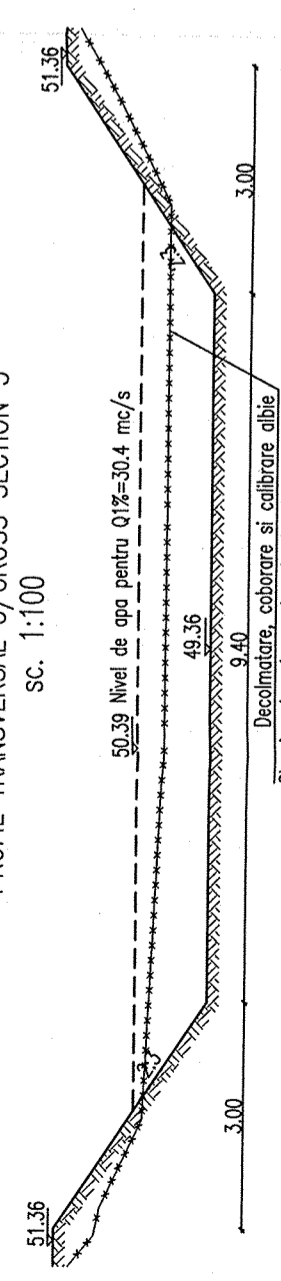


PROFIL TRANSVERSAL 5-amonte/CROSS SECTION 5-upstream  
SC. 1:100

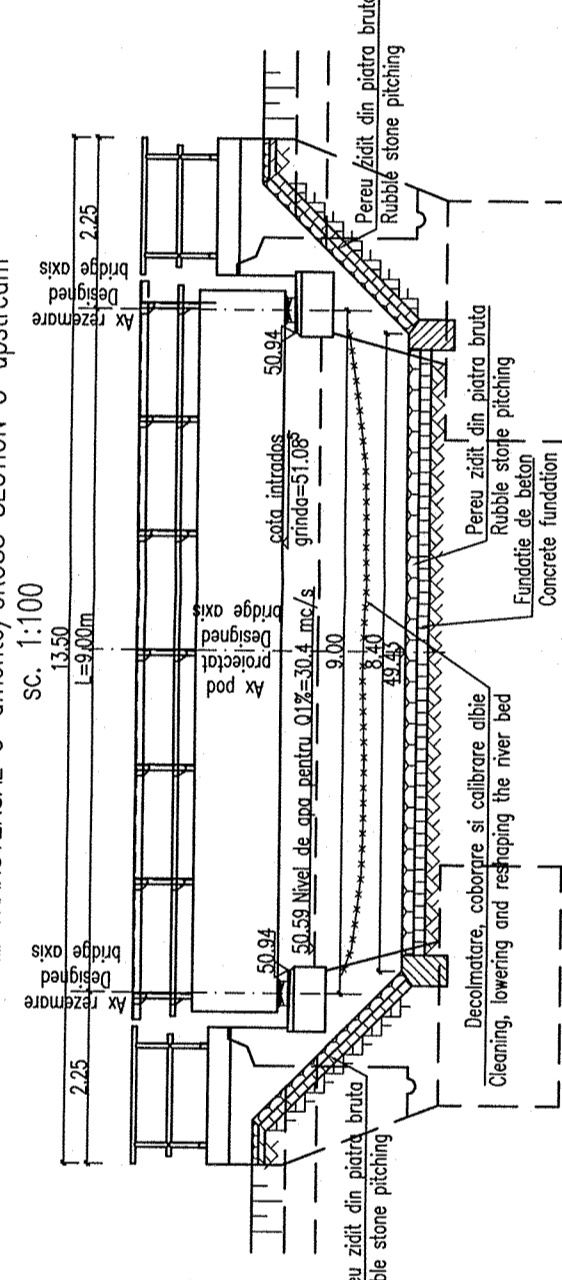


PROFIL TRANSVERSAL 6/CROSS SECTION 6  
SC. 1:100

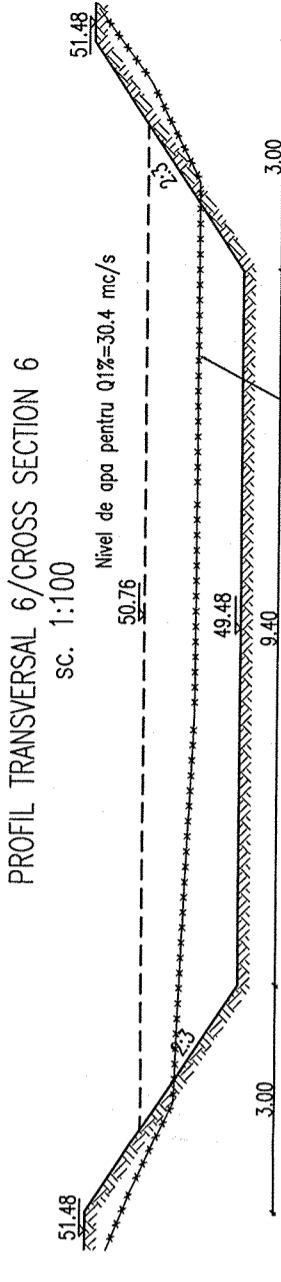


PROFIL LONGITUDINAL PRIN ALBIE/LONGITUDINAL PROFILE TROUGH RIVER BAD  
Sc. 1:1000/100

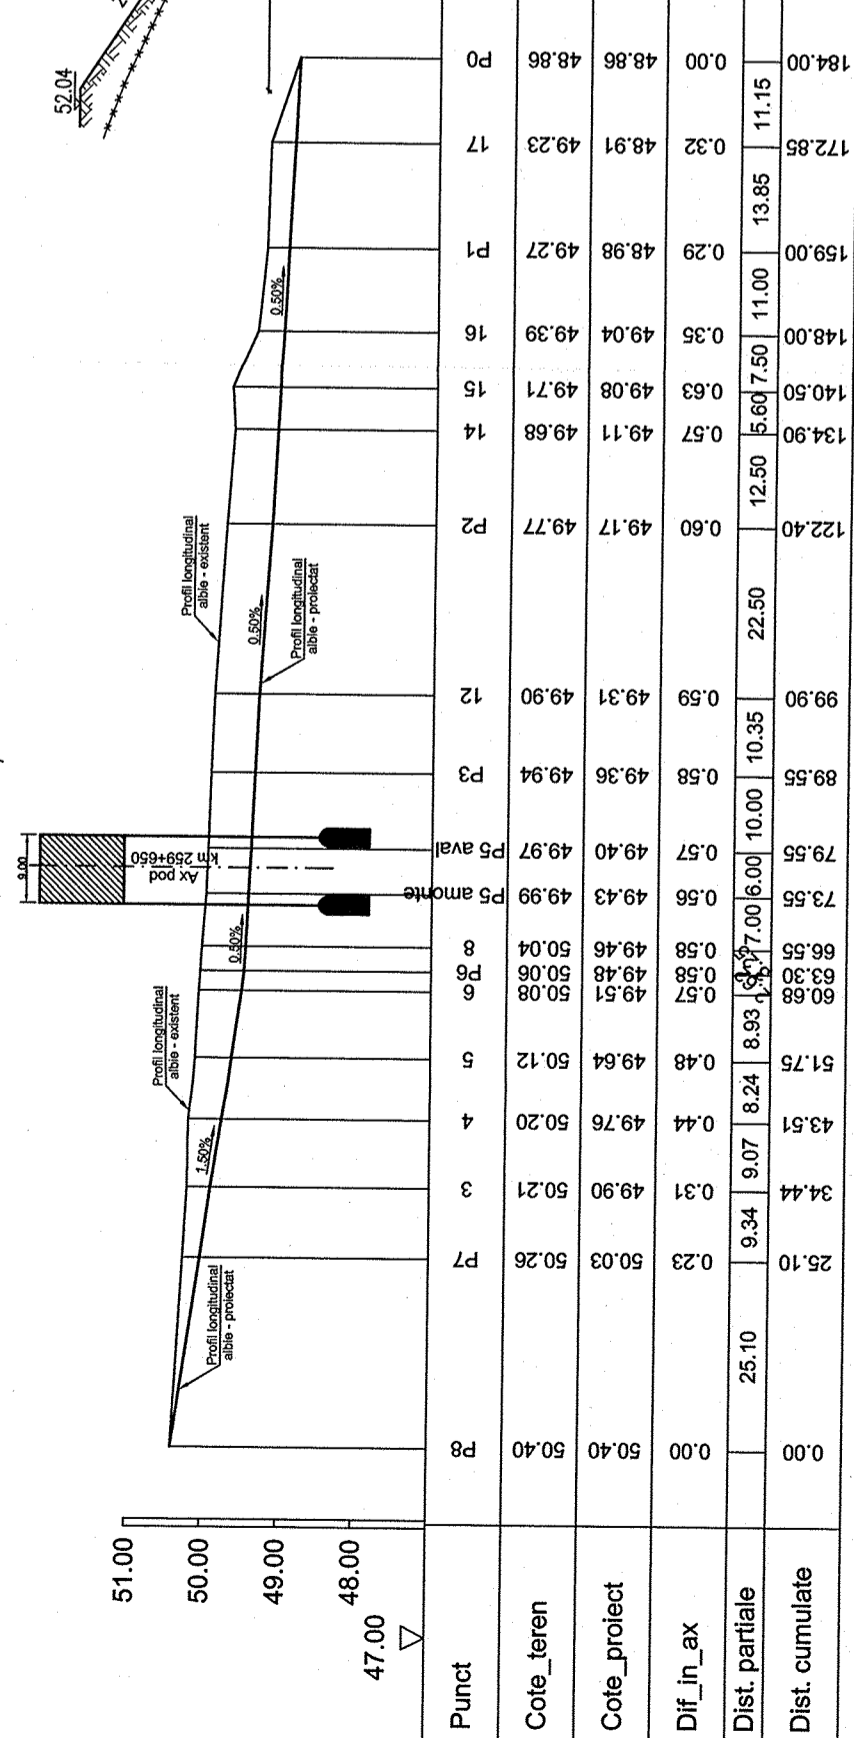

PROFIL TRANSVERSAL 7/CROSS SECTION 7  
SC. 1:100

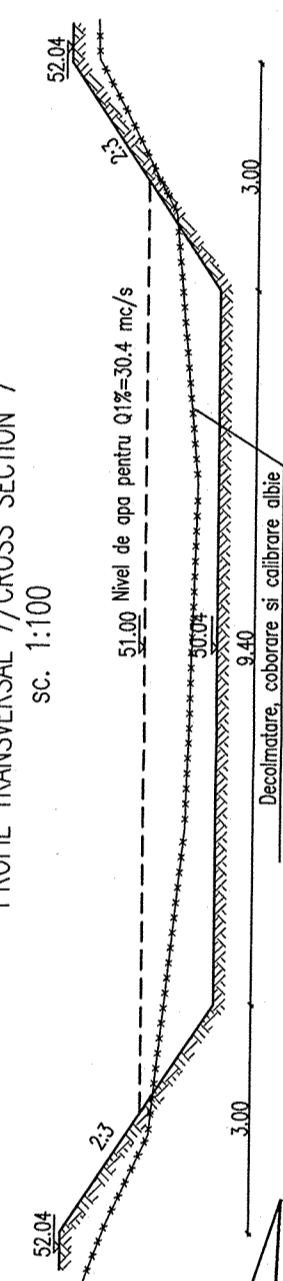


PROFIL TRANSVERSAL 8/CROSS SECTION 8  
SC. 1:100

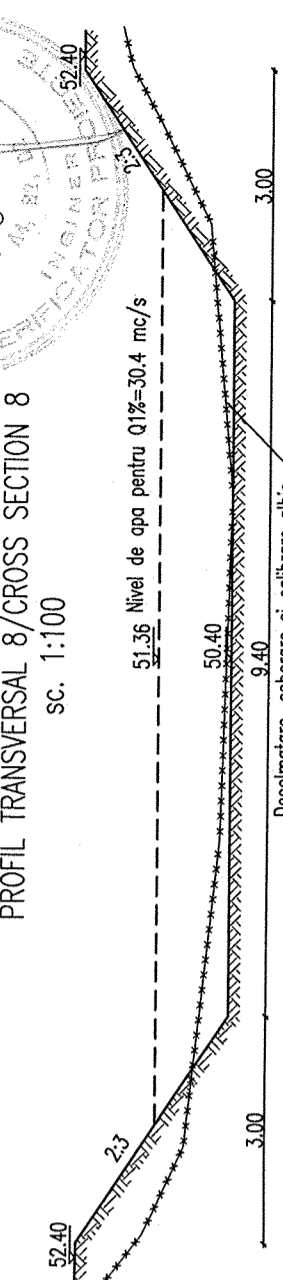

NOTA

1. Daca la executie se vor constata neconcordante intre datele avute in vedere la proiectare si situatia de pe teren, va fi convocat proiectantul pentru adaptarea proiectului la noua situatie.

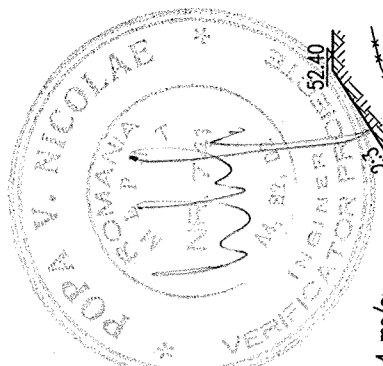

|   |  |   |  |   |  |
|---|--|---|--|---|--|
| B   |  |   |  |   |  |
| A   |  |   |  |   |  |
| BENEFICIAR/BENEFICIARY:                             |  | MODIFICARE/REVISION   |  | AUTORITATEA CONTRACTANTA/CONTRACTING AUTHORITY  |  |
| ROMANIAN RAILWAY NATIONAL COMPANY                   |  | AUTORITATEA DE IMPLEMENTARE/IMPLEMENTUNG AUTHORITY  |  | CFCU  |  |
| Ministerul Transporturilor<br>Ministry of Transport |  | Ministerul Economiei si Finantelor Oficiul de Plati si Contractare Phare<br>Ministry of Economy and Finance Phare Payments & Contracting Office |  | Contract / Contract: 1303/2007  |  |
| prontec   |  | CONSENS PROIECT   |  | Faza / Phase: PTM+DE/TP+DD  |  |
| Ing. Adrian HAIDUCU                                 |  | Scara / Scale: 1:100  |  | Ministerul Transporturilor<br>Ministry of Transport   |  |
| Ing. Bogdan SANDU                                   |  | Data / Date: 05.2009  |  | UNIONE EUROPEANA<br>EUROPEAN UNION  |  |
| Ing. Stelian Vara-Oros                              |  |   |  | PORTOFOLIUL DE PROIECTE PHARE CES 2005 / PHARE CES 2005 PROJECTS PORTFOLIO  |  |
| Setechnica Team leader                              |  |   |  | LOT 1   |  |
|   |  |   |  | Asistenta tehnica pentru pregatirea unor lucrari de reabilitare pentru tuneluri si poduri de cale ferata<br>Technical assistance for preparing rehabilitation works required by railway tunnels and bridges |  |
|   |  |   |  | Denumire desen / Drawing Title: Pod / Bridge km 259+650 - Profil longitudinal si profile transversale amenajare si calibrare albie / Longitudinal section and cross section                                 |  |
|   |  |   |  | Cod desen / Drawing Code: PT 37   |  |
|   |  |   |  | Nr. / No: P12   |  |