

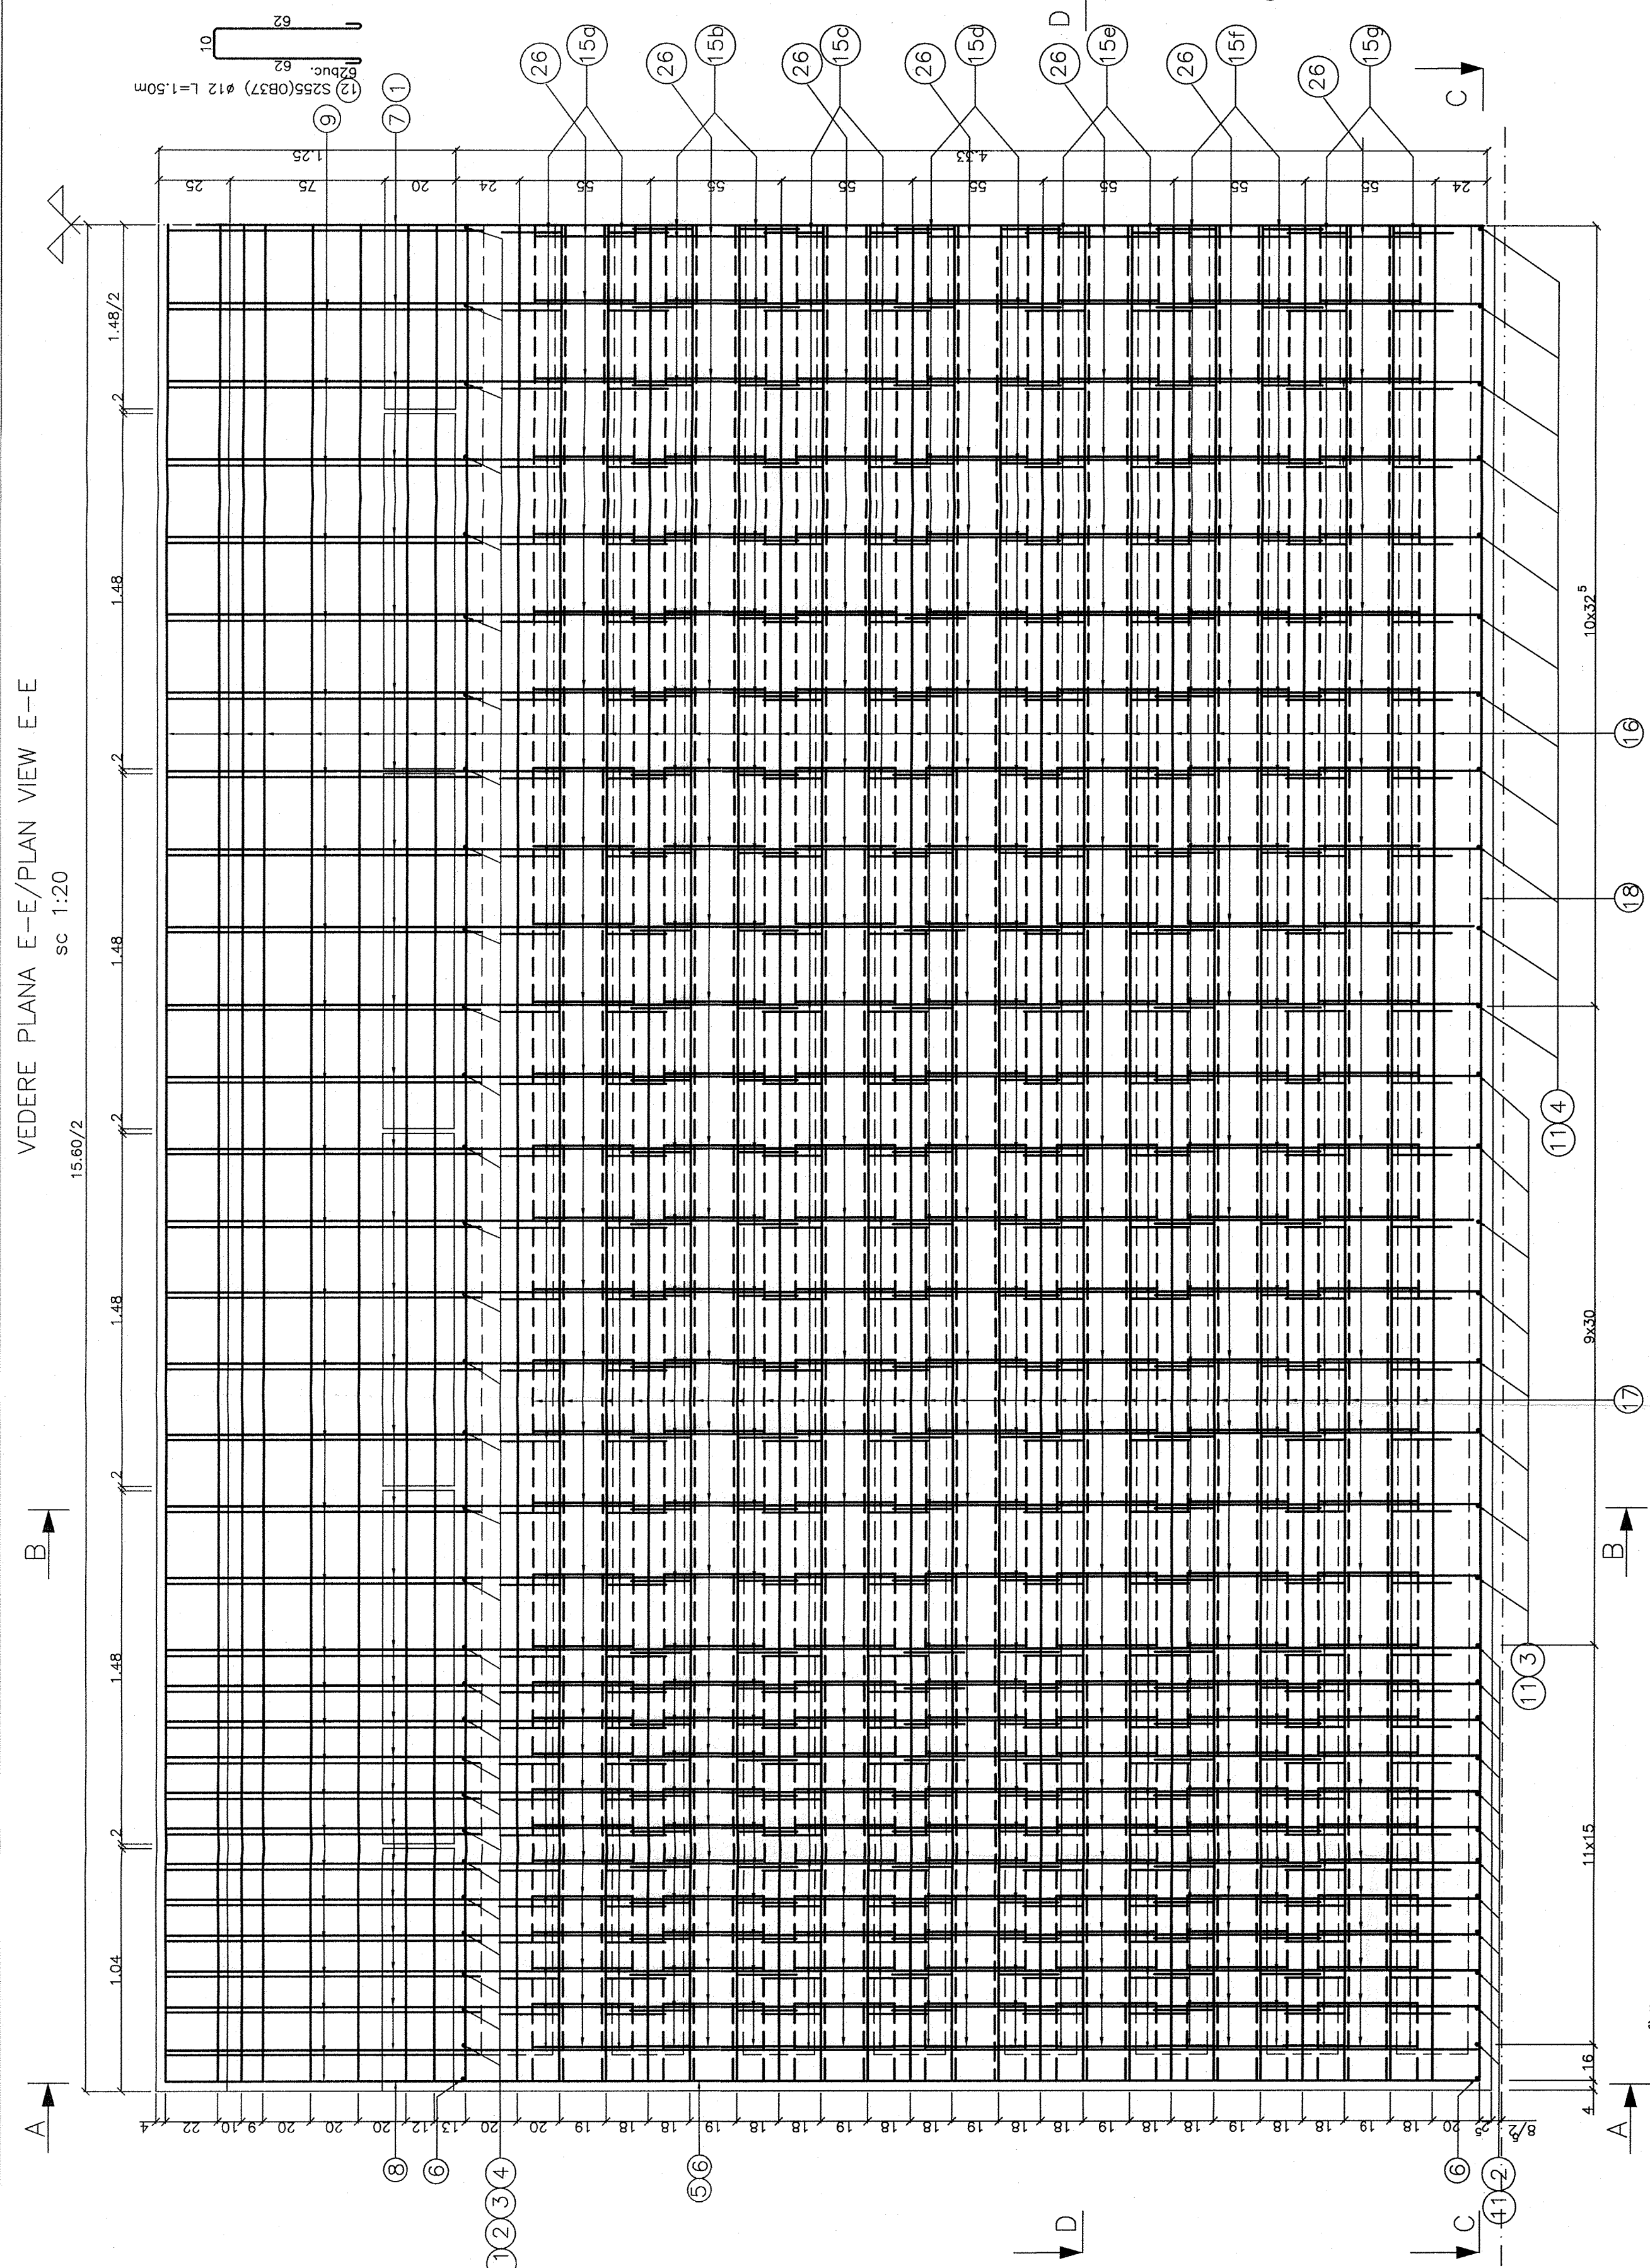
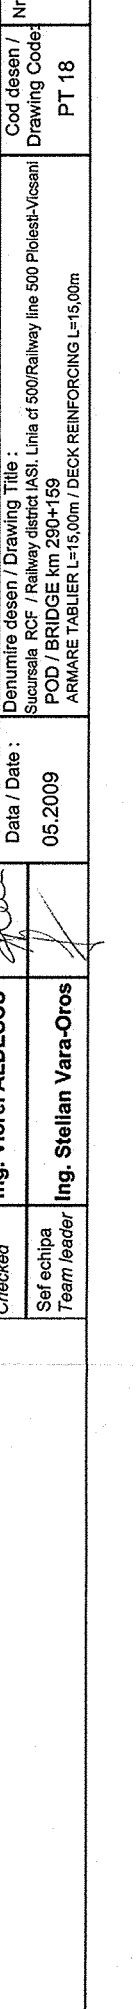
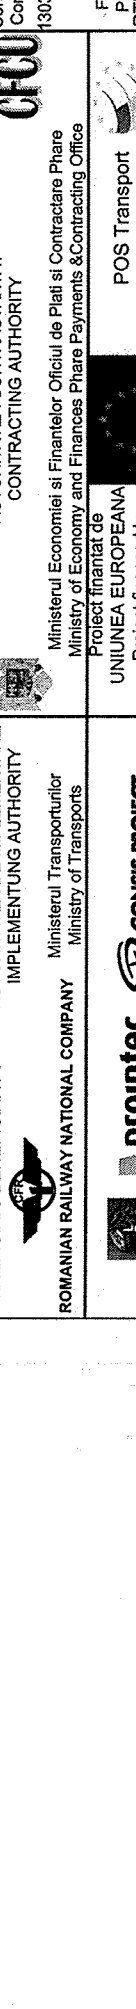
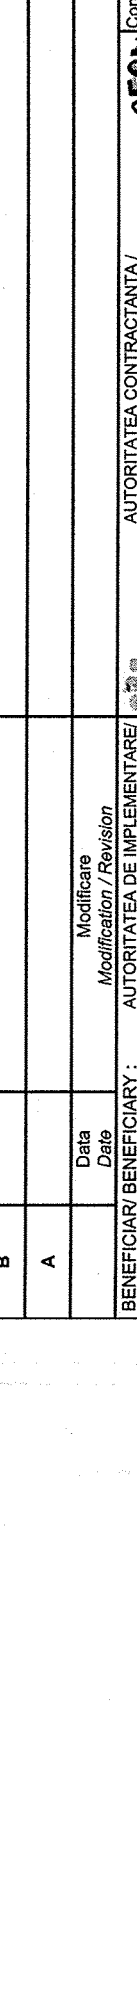
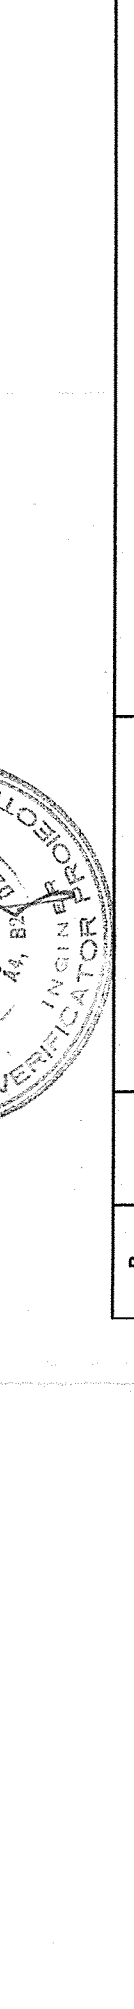
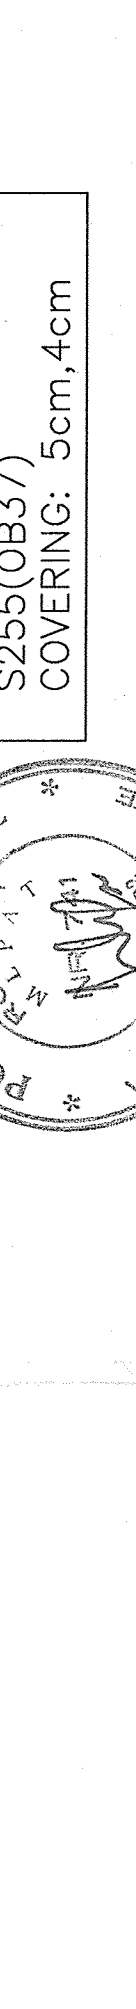
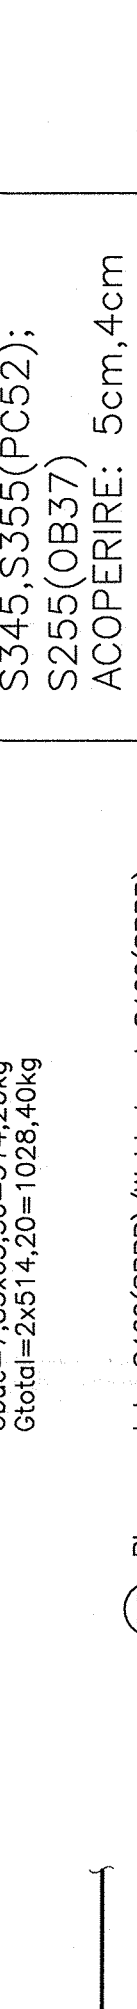
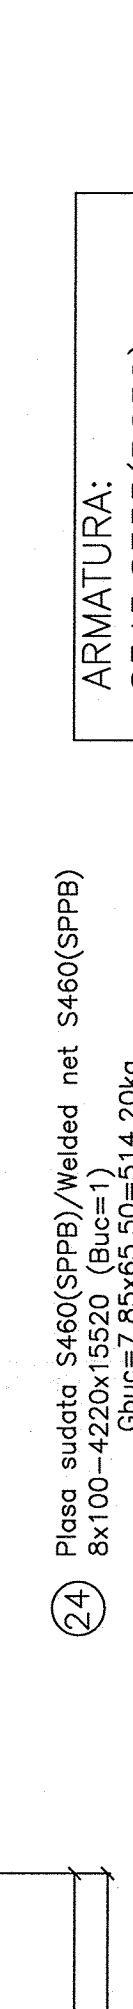
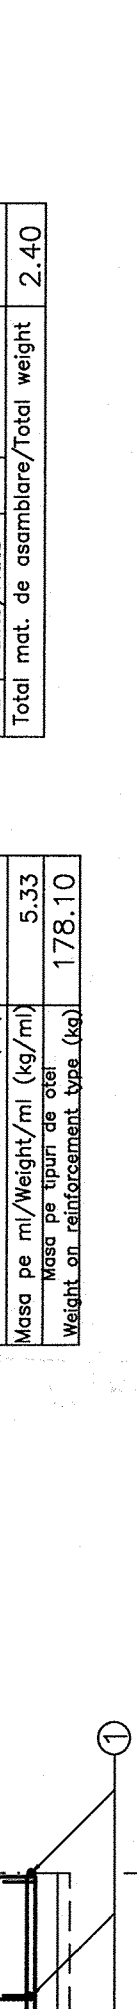
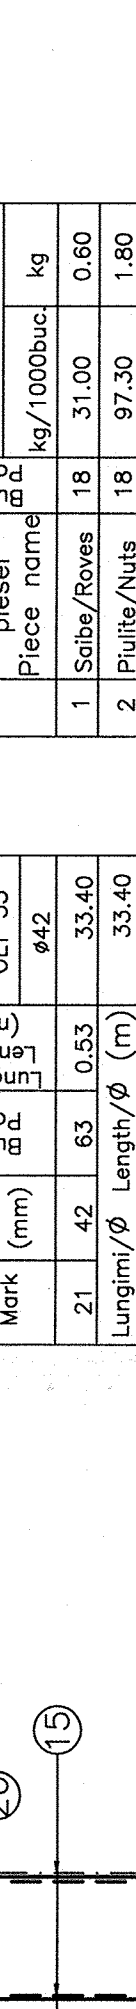
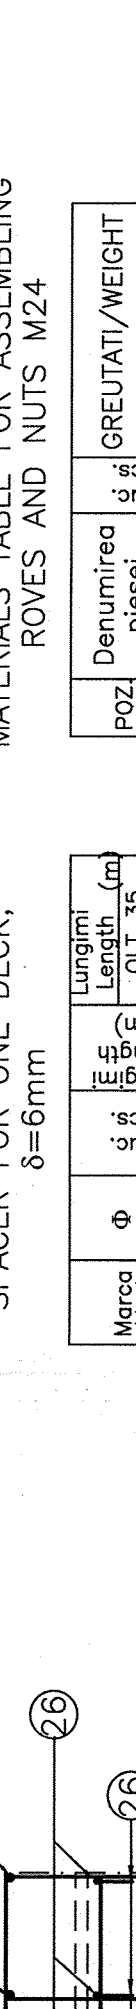
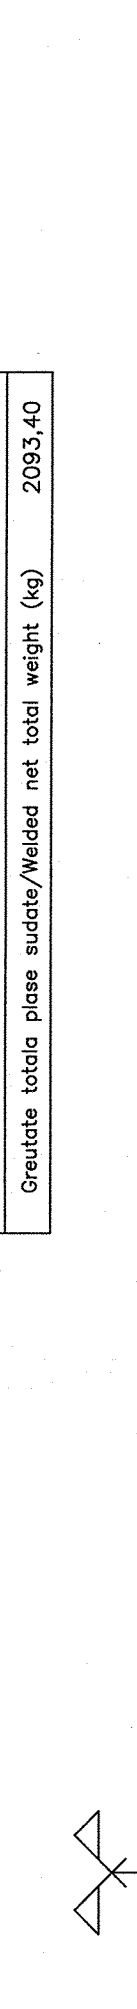
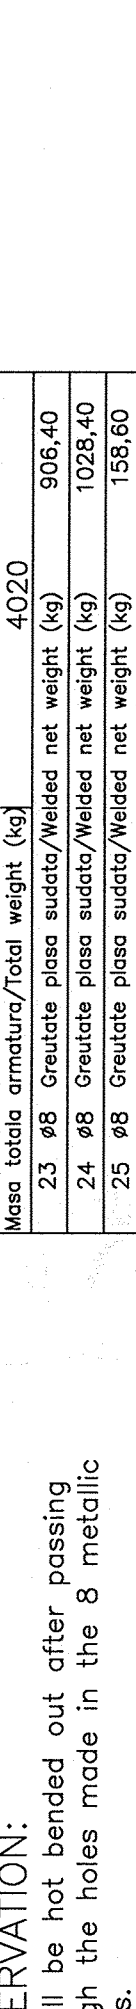
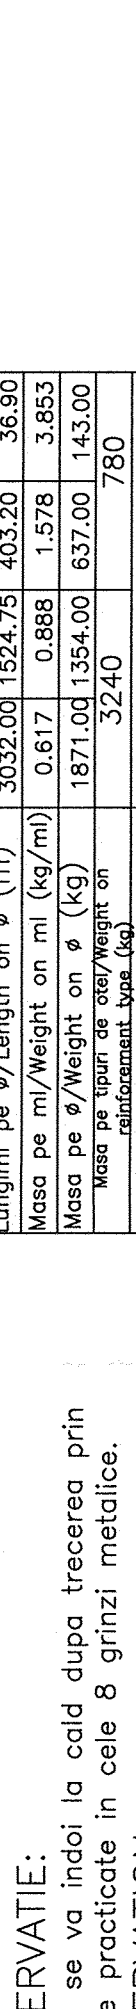
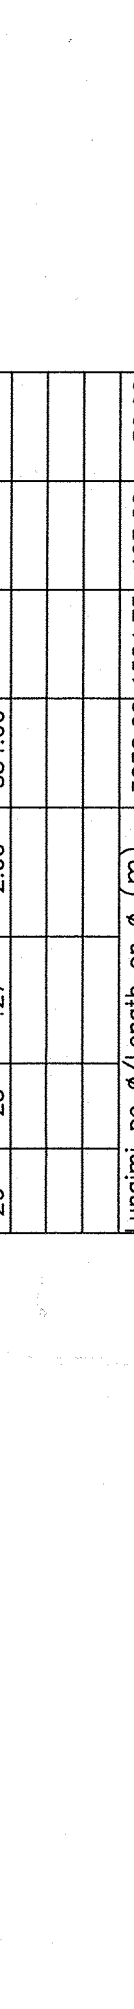
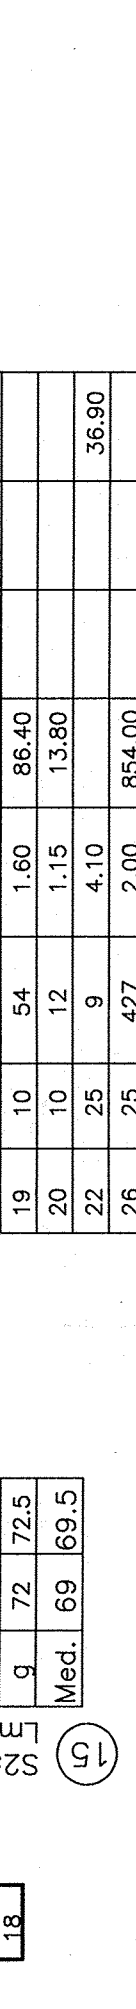
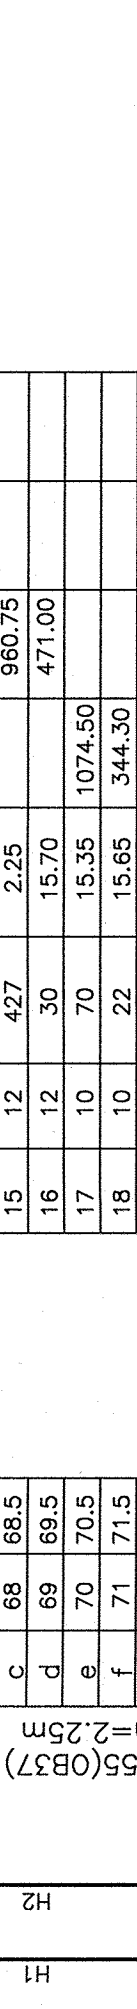
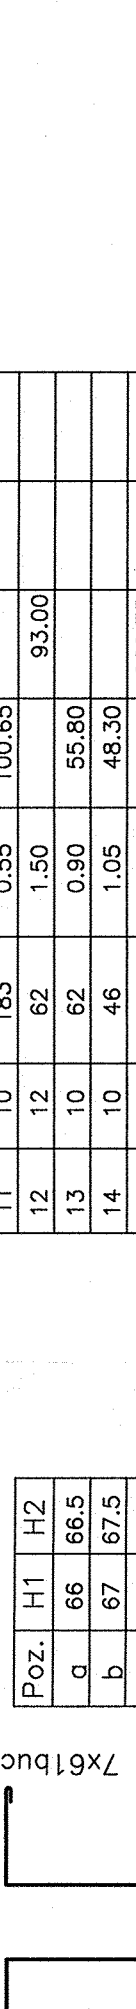
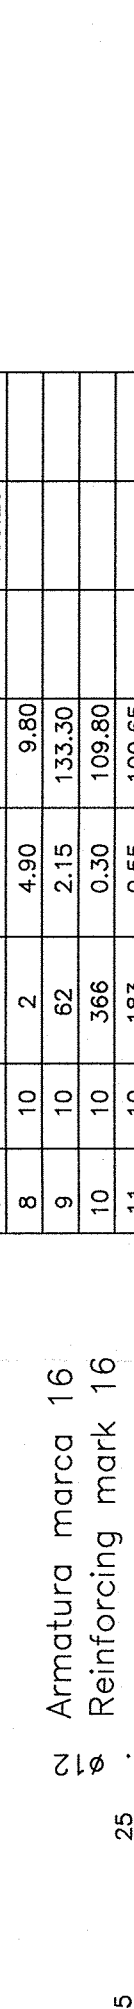
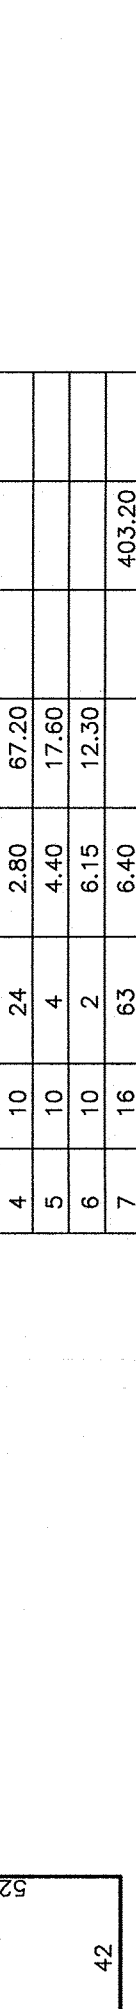
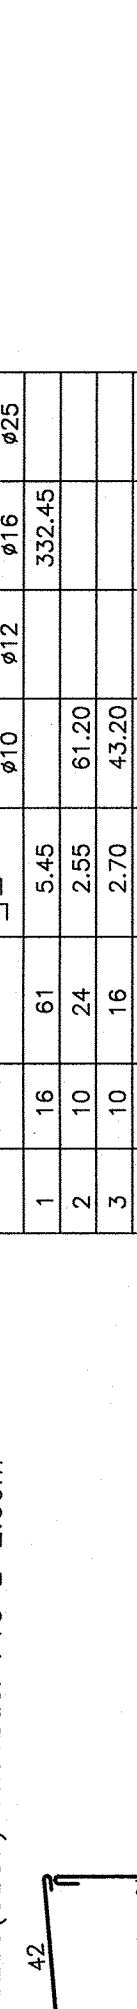
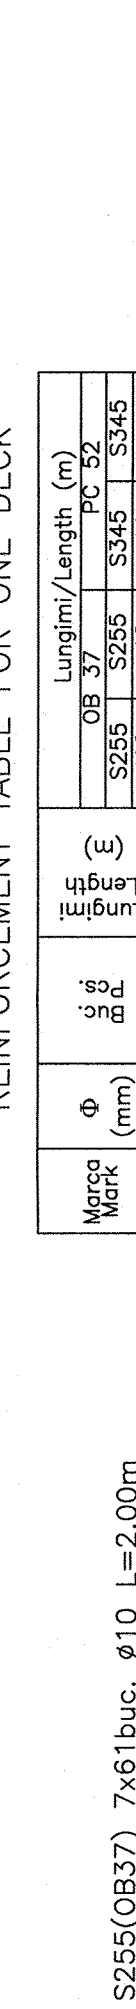
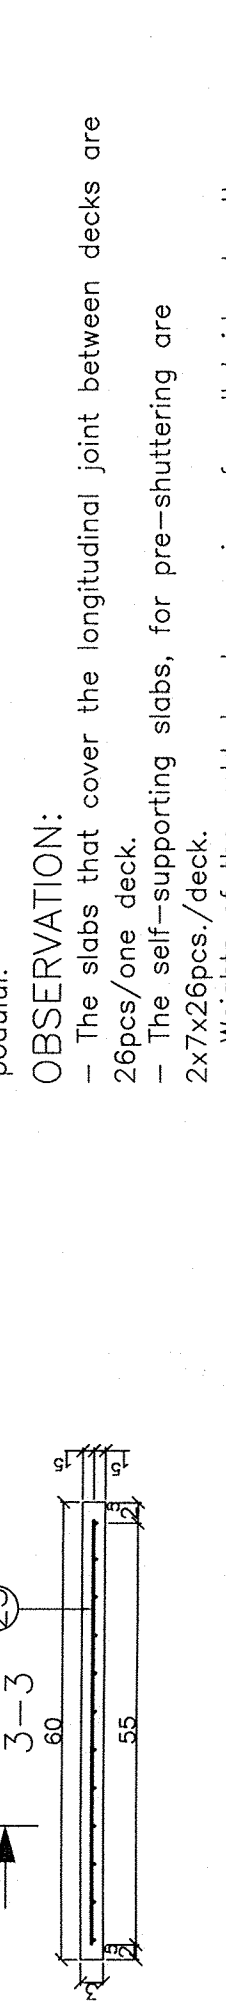



VEDERE PLANA E-E/PLAN VIEW E-E

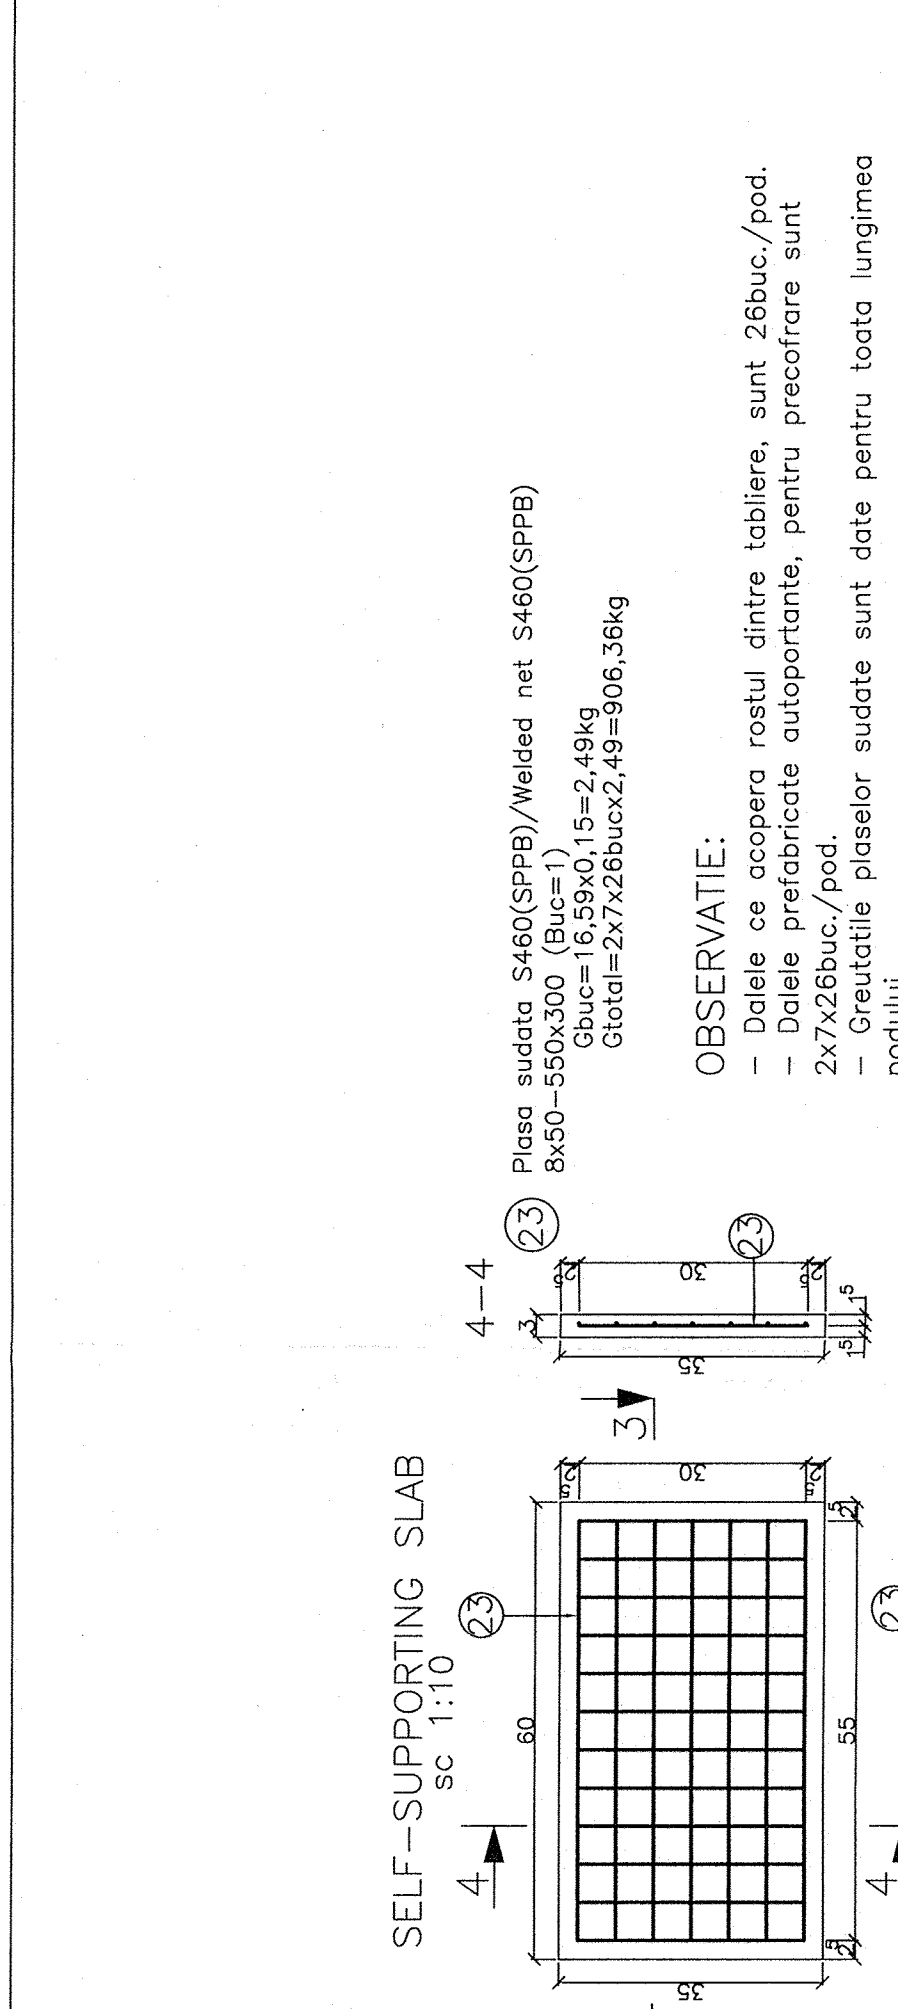

























SECTIUNE A-A/SECTION A-A

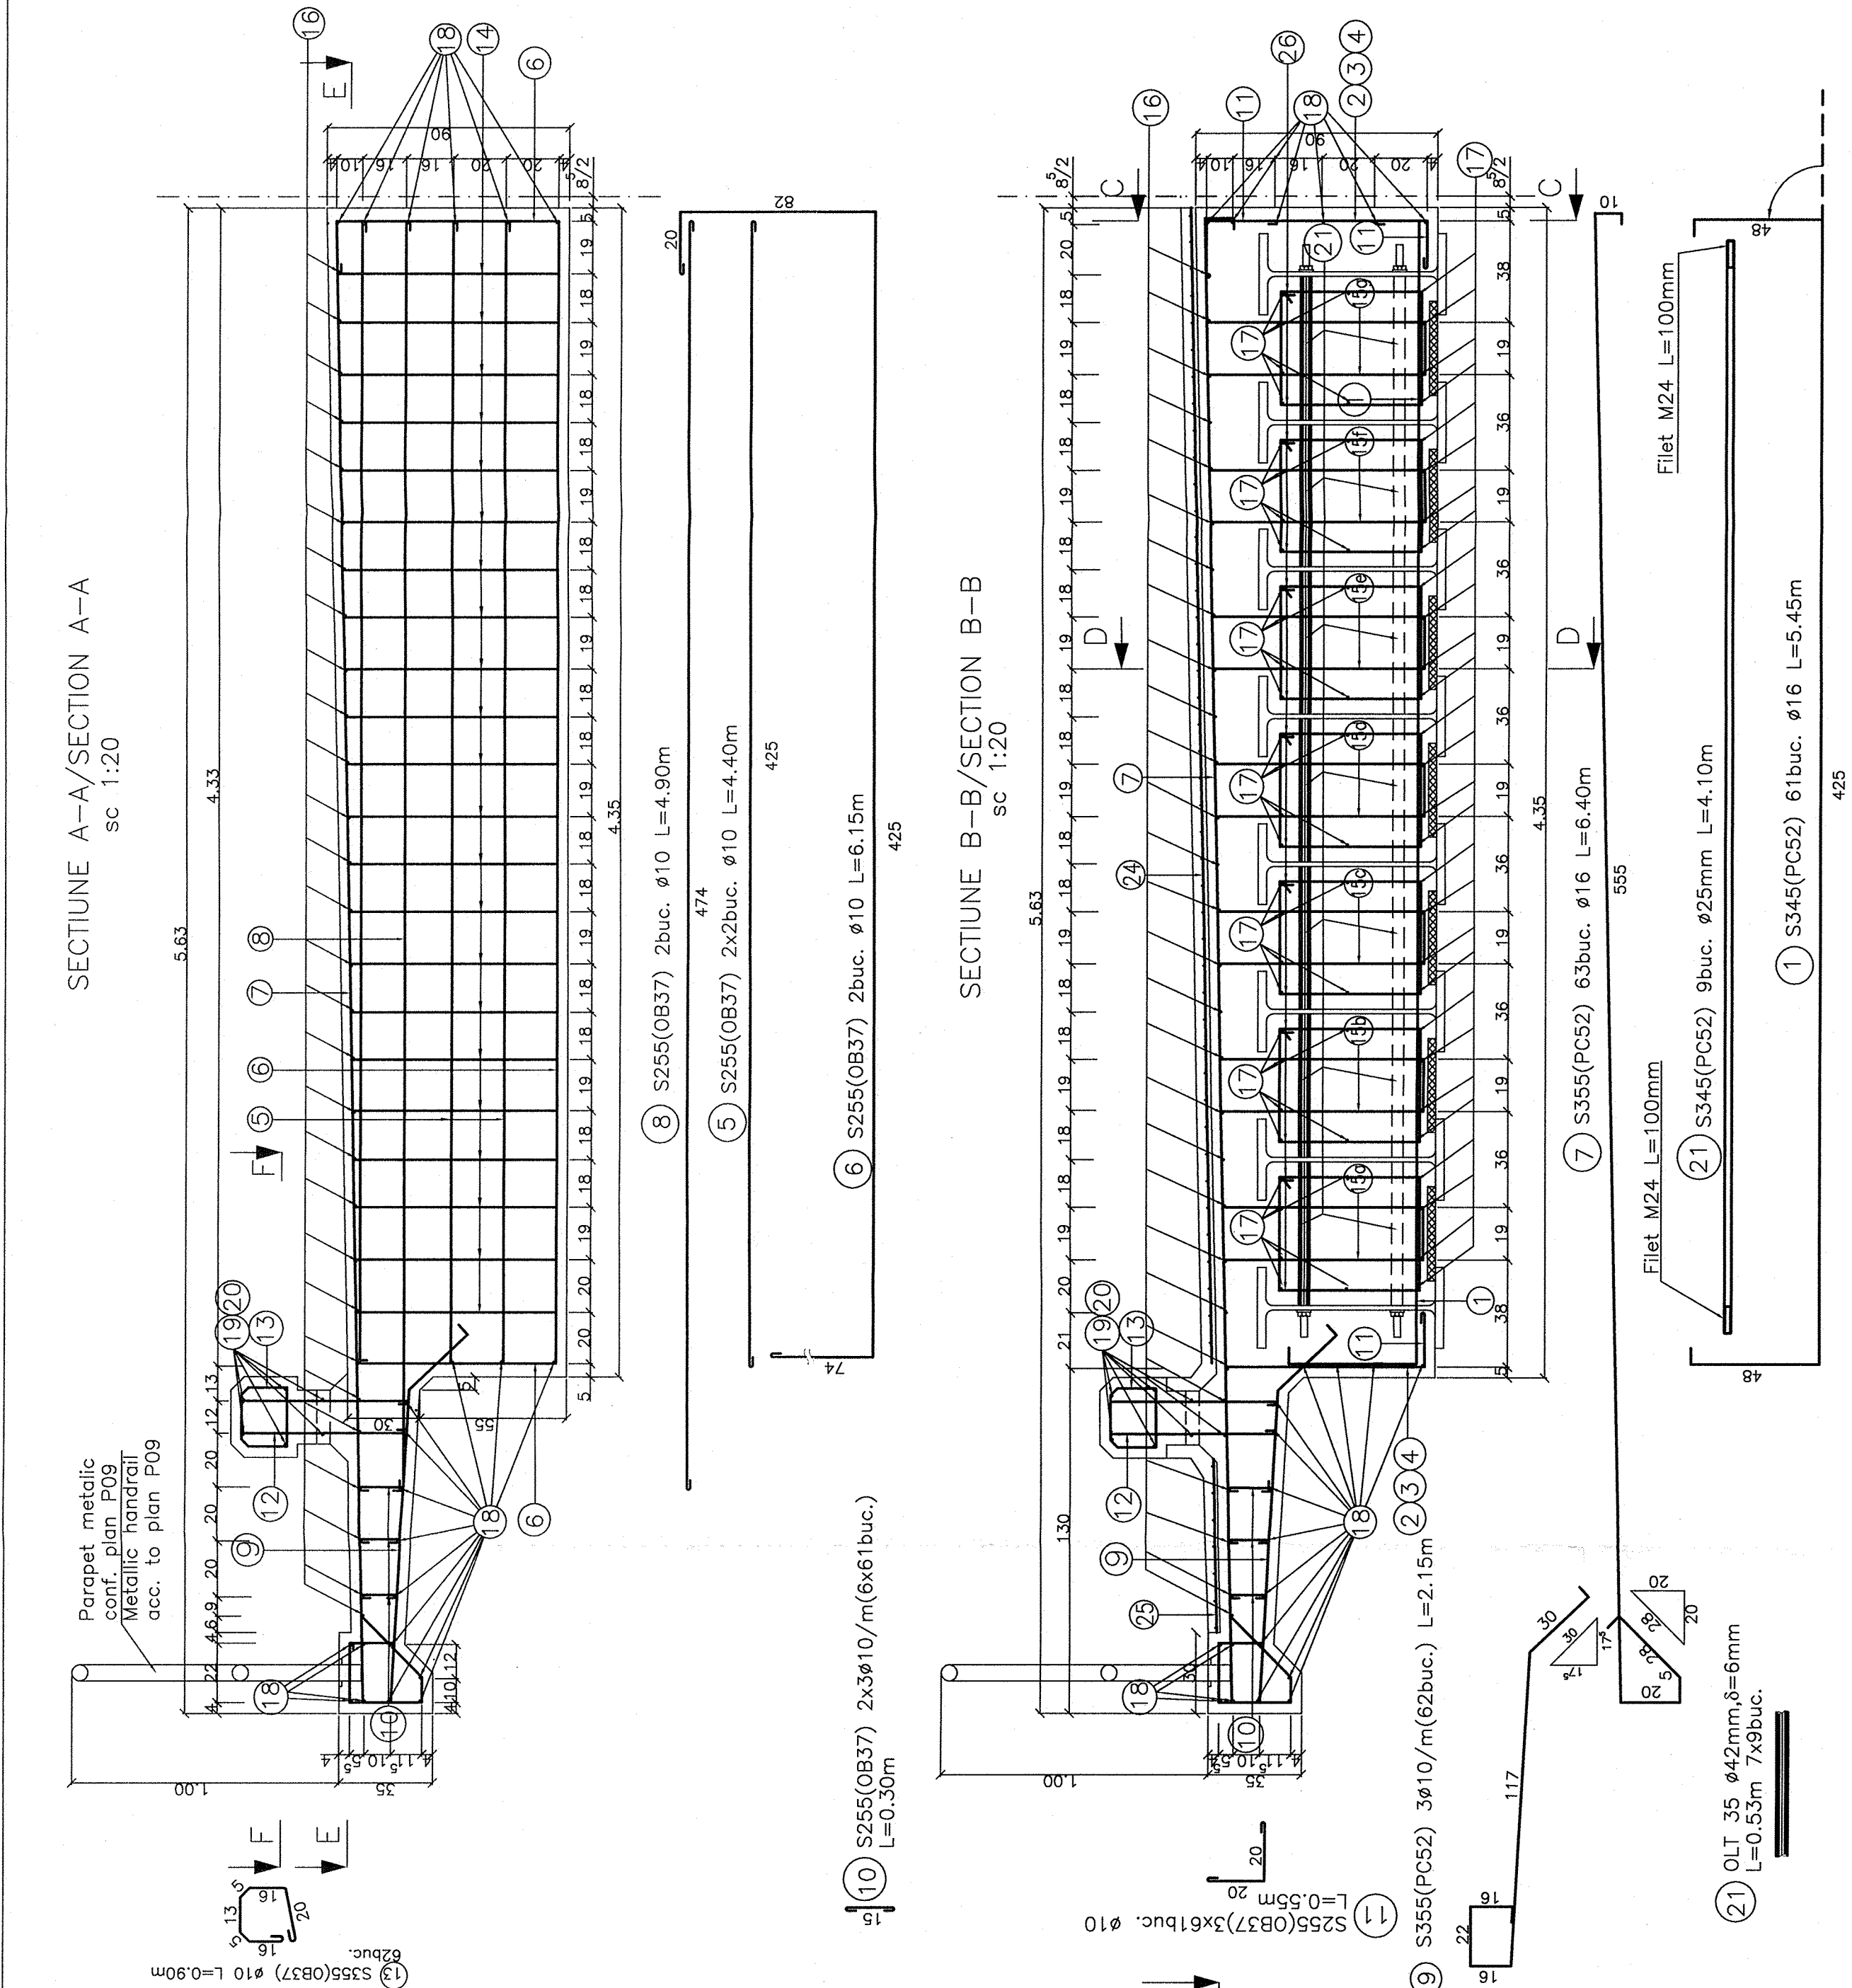


VEDERE PLANA E-E/PLAN VIEW E-E

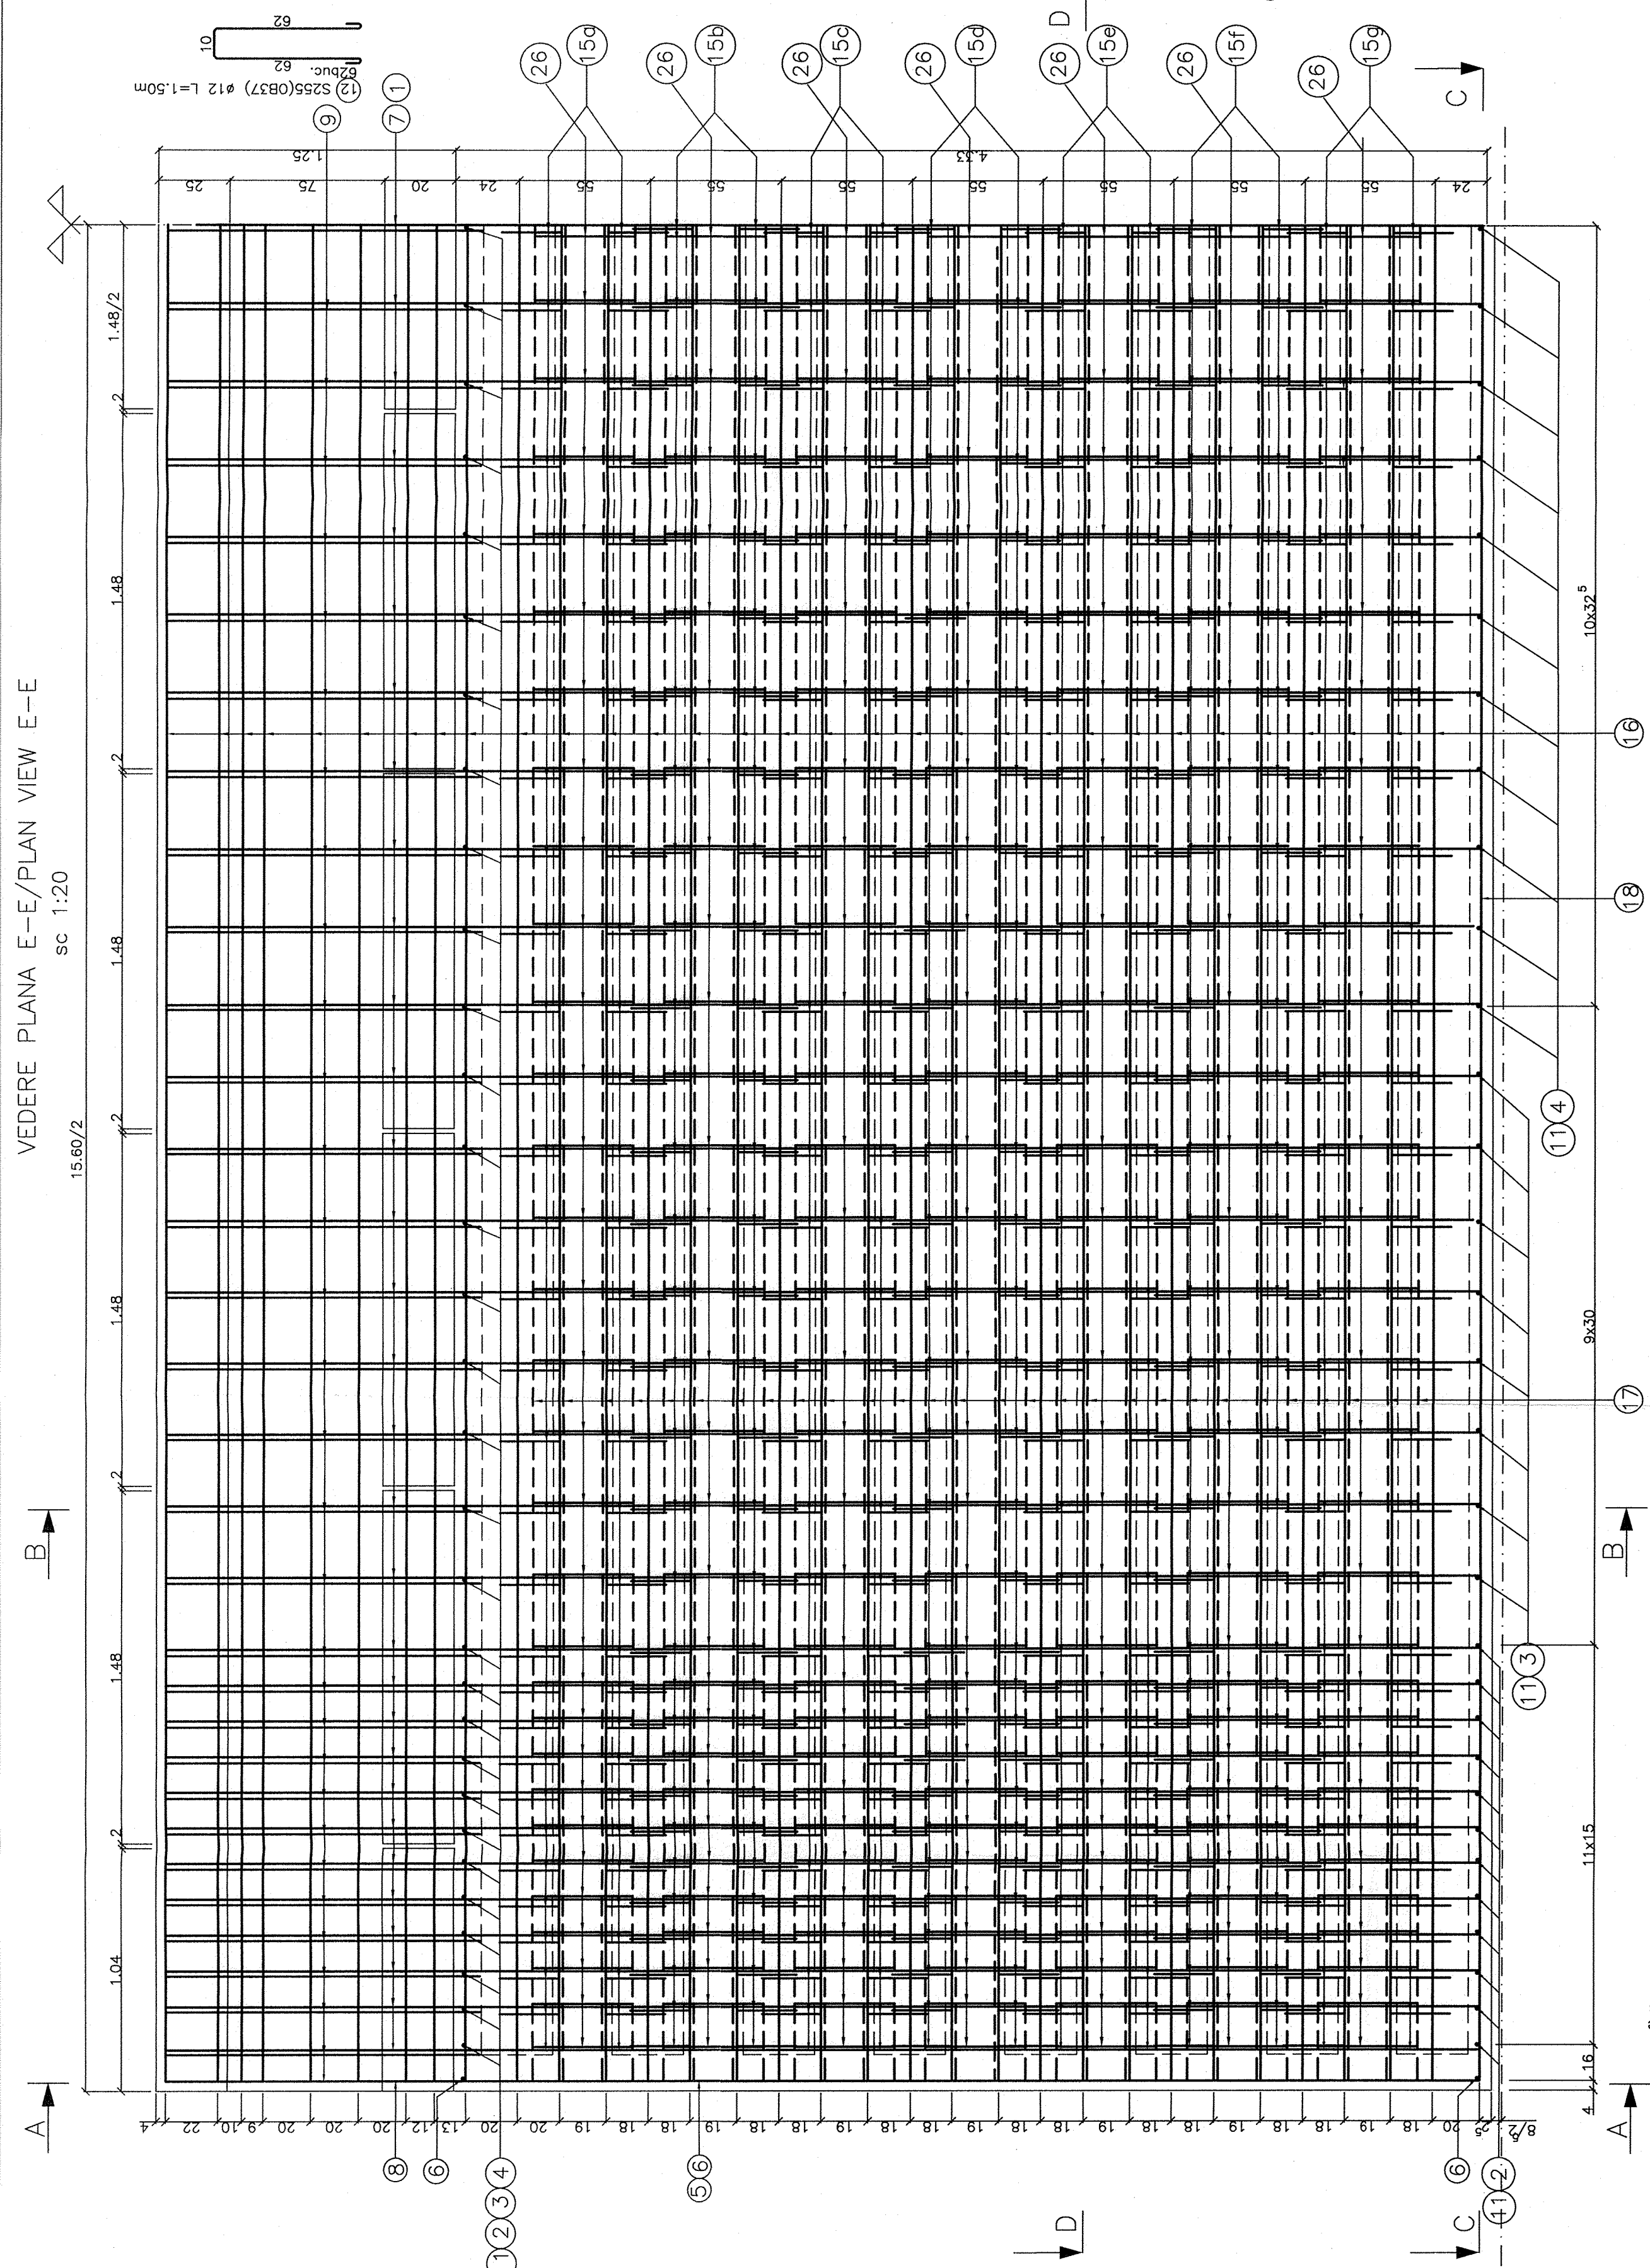

SECTIUNE A-A/SECTION A-A

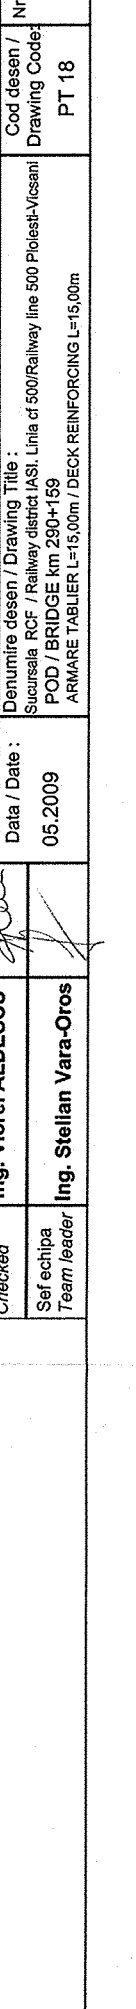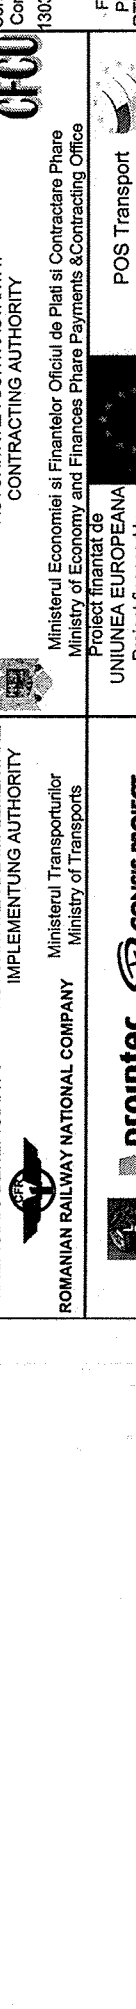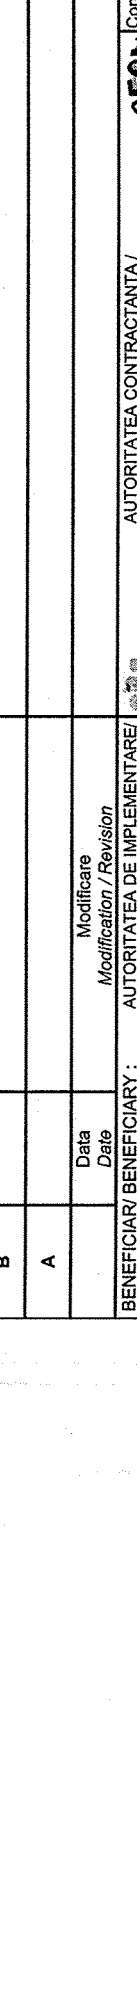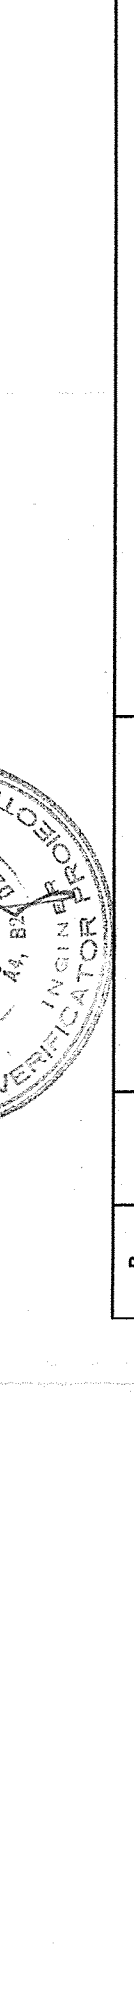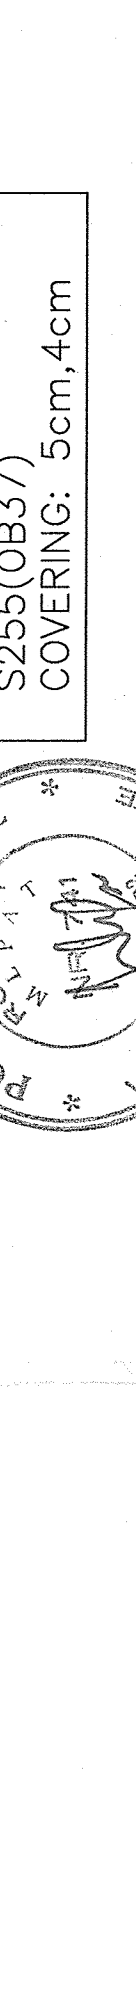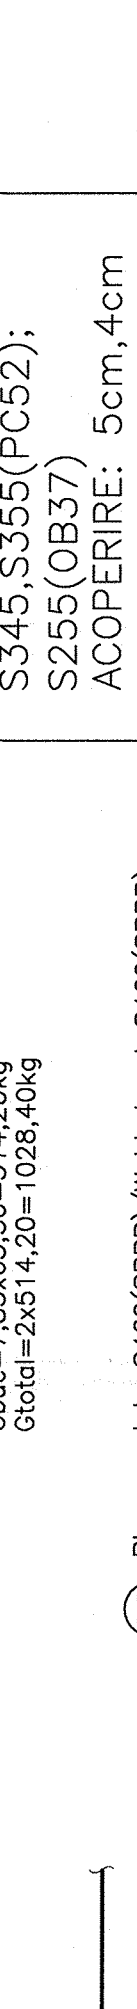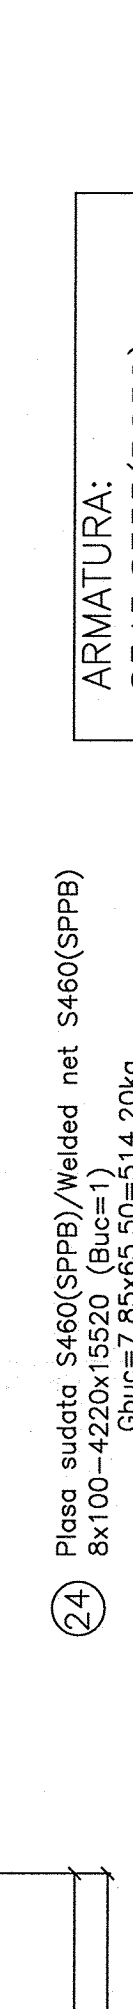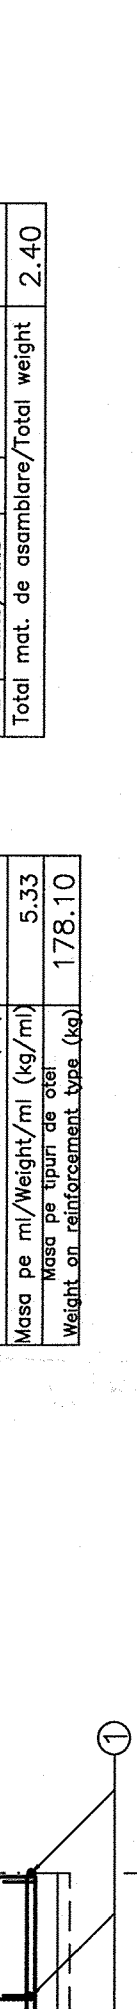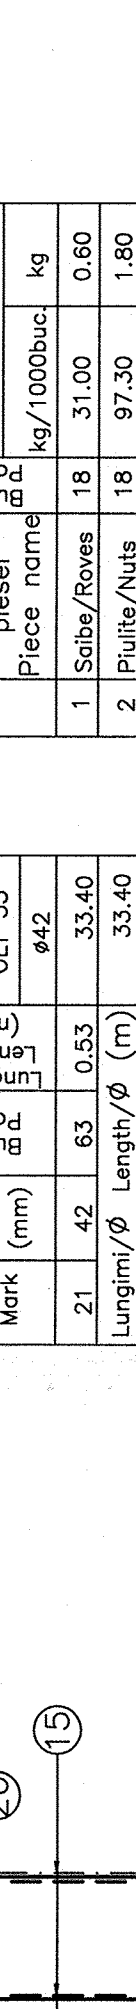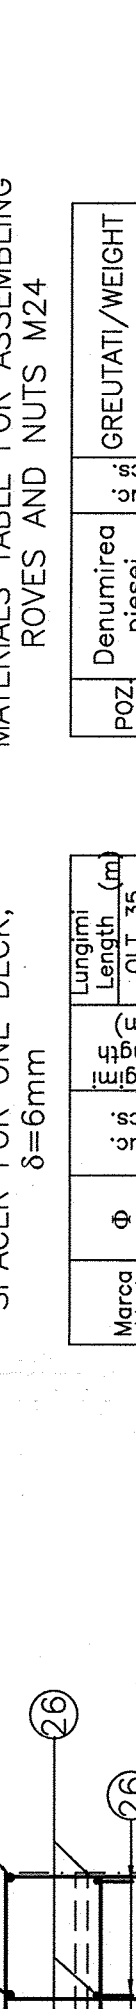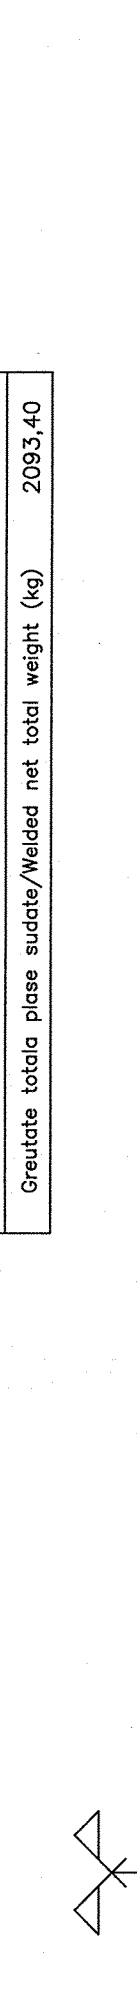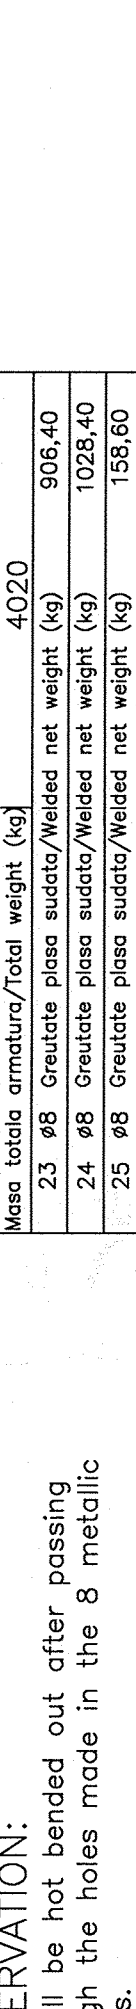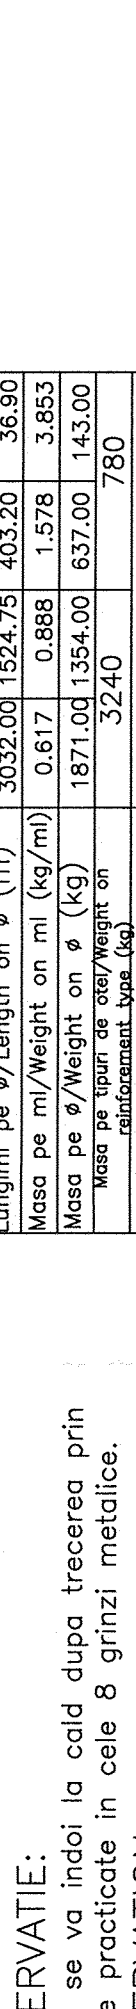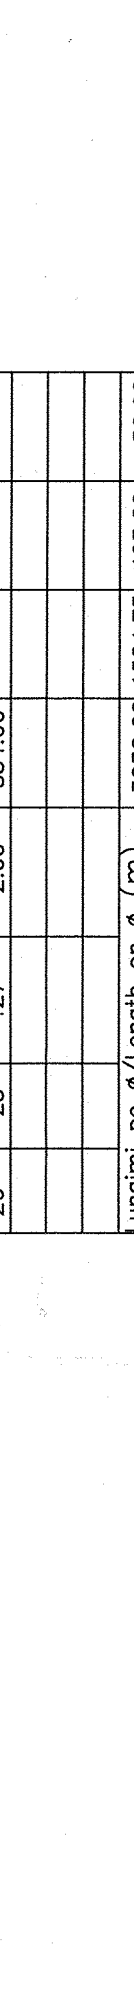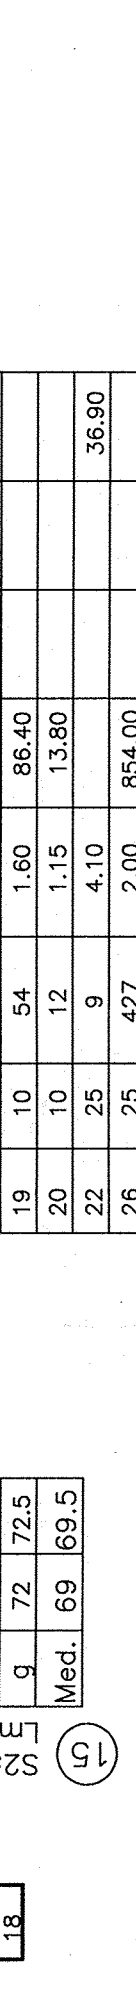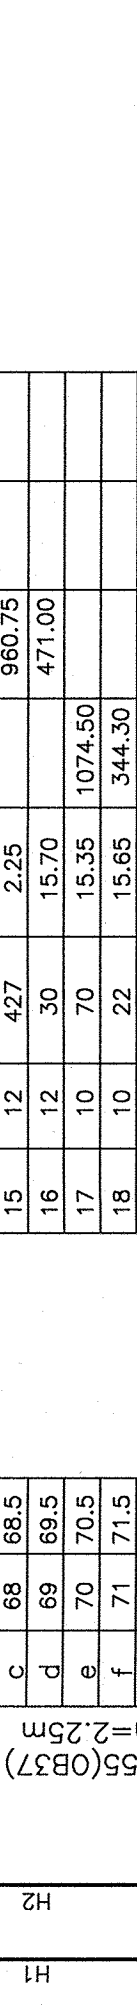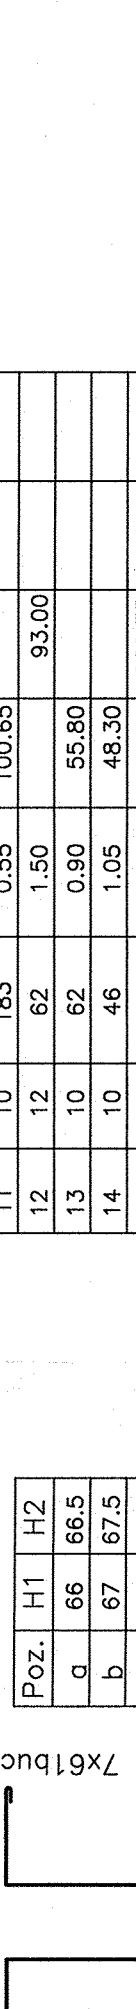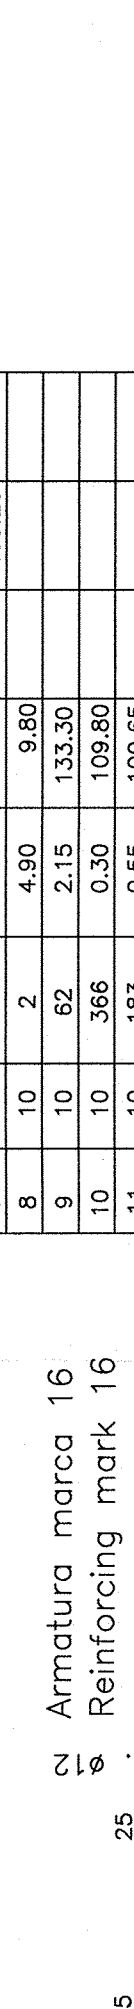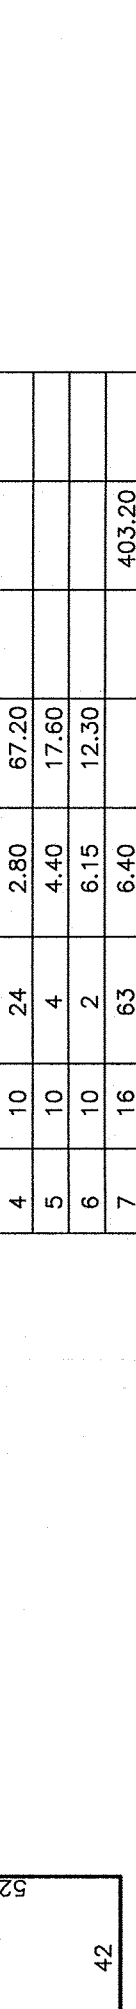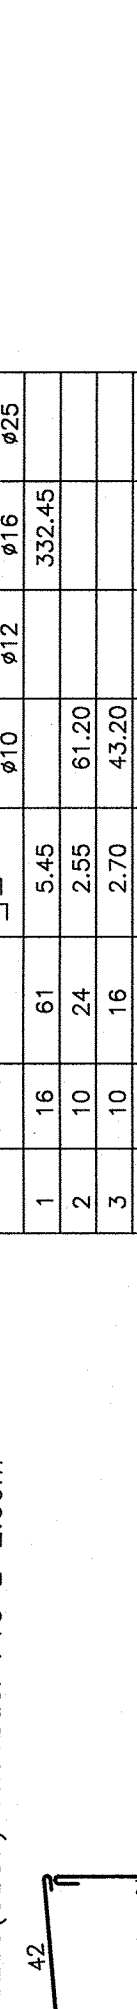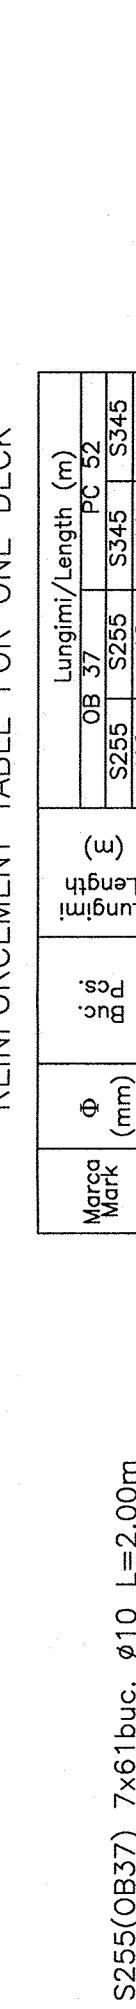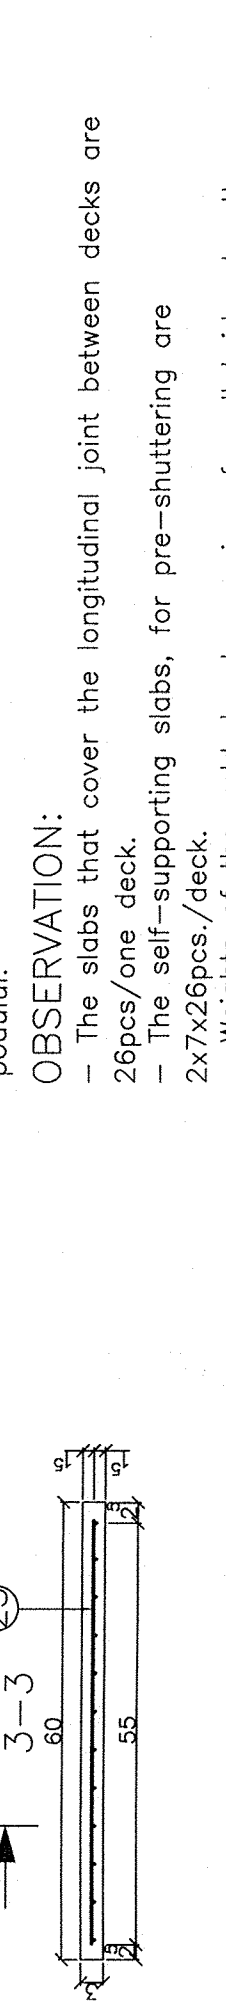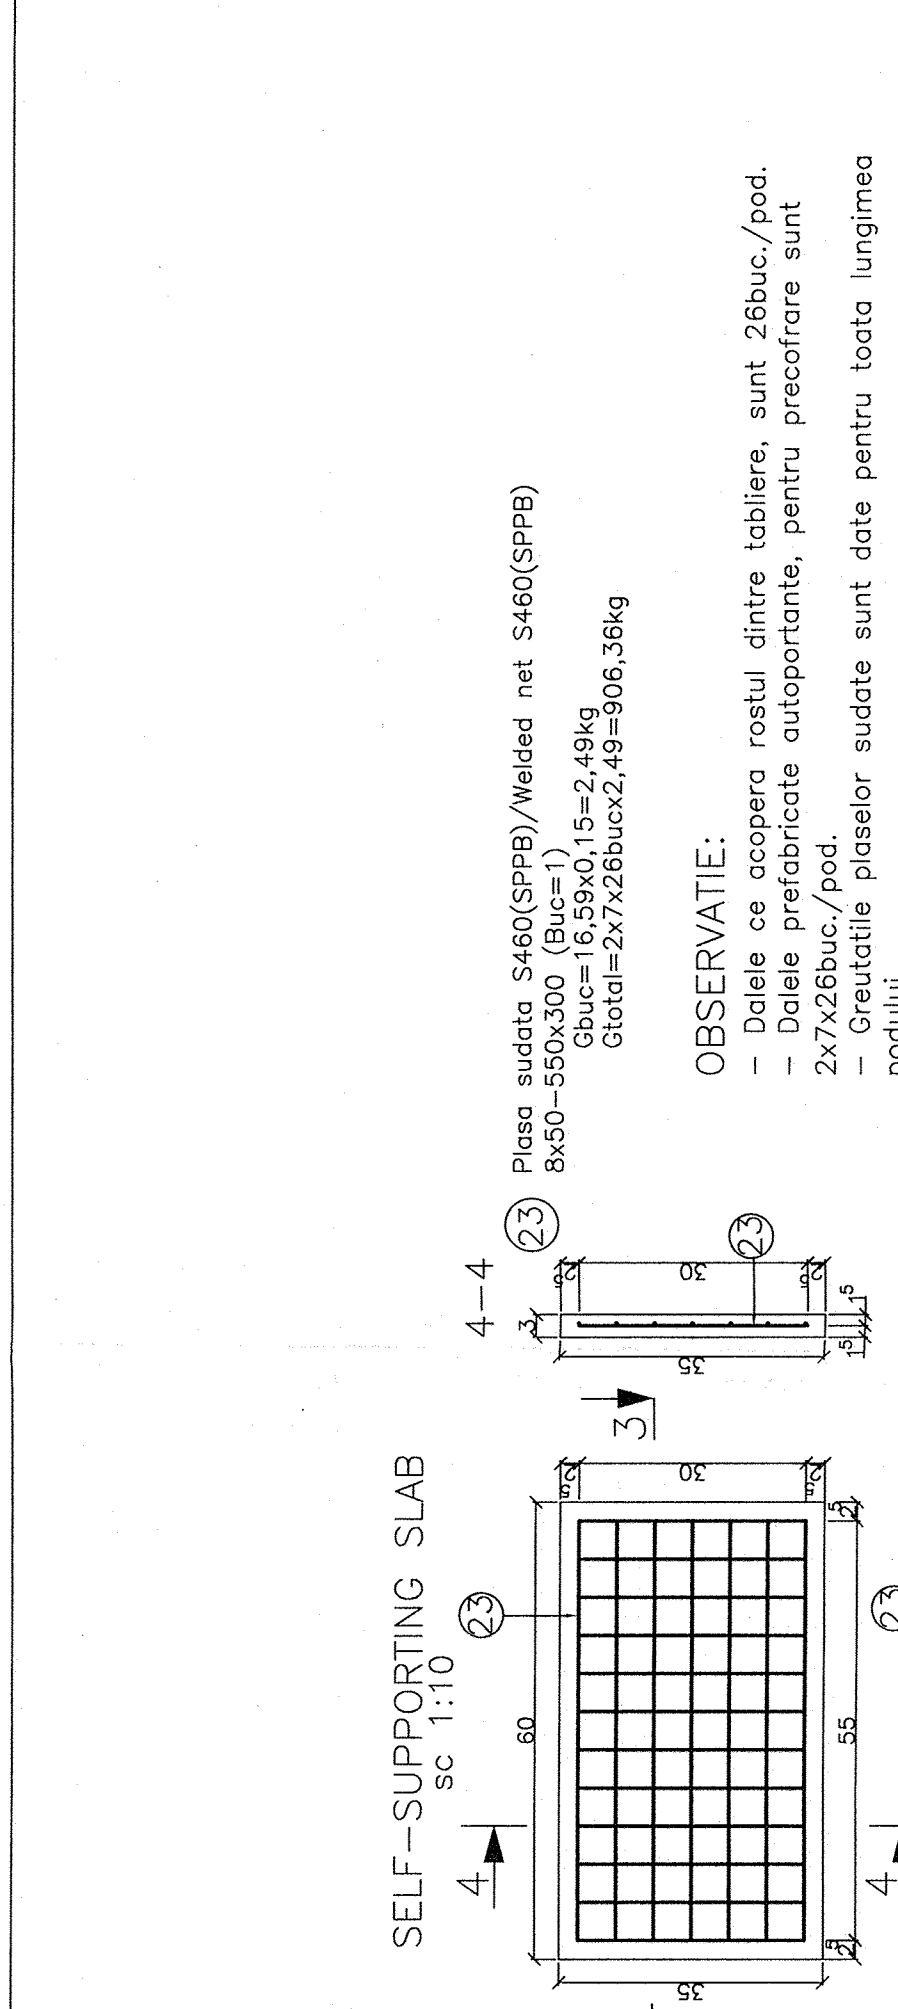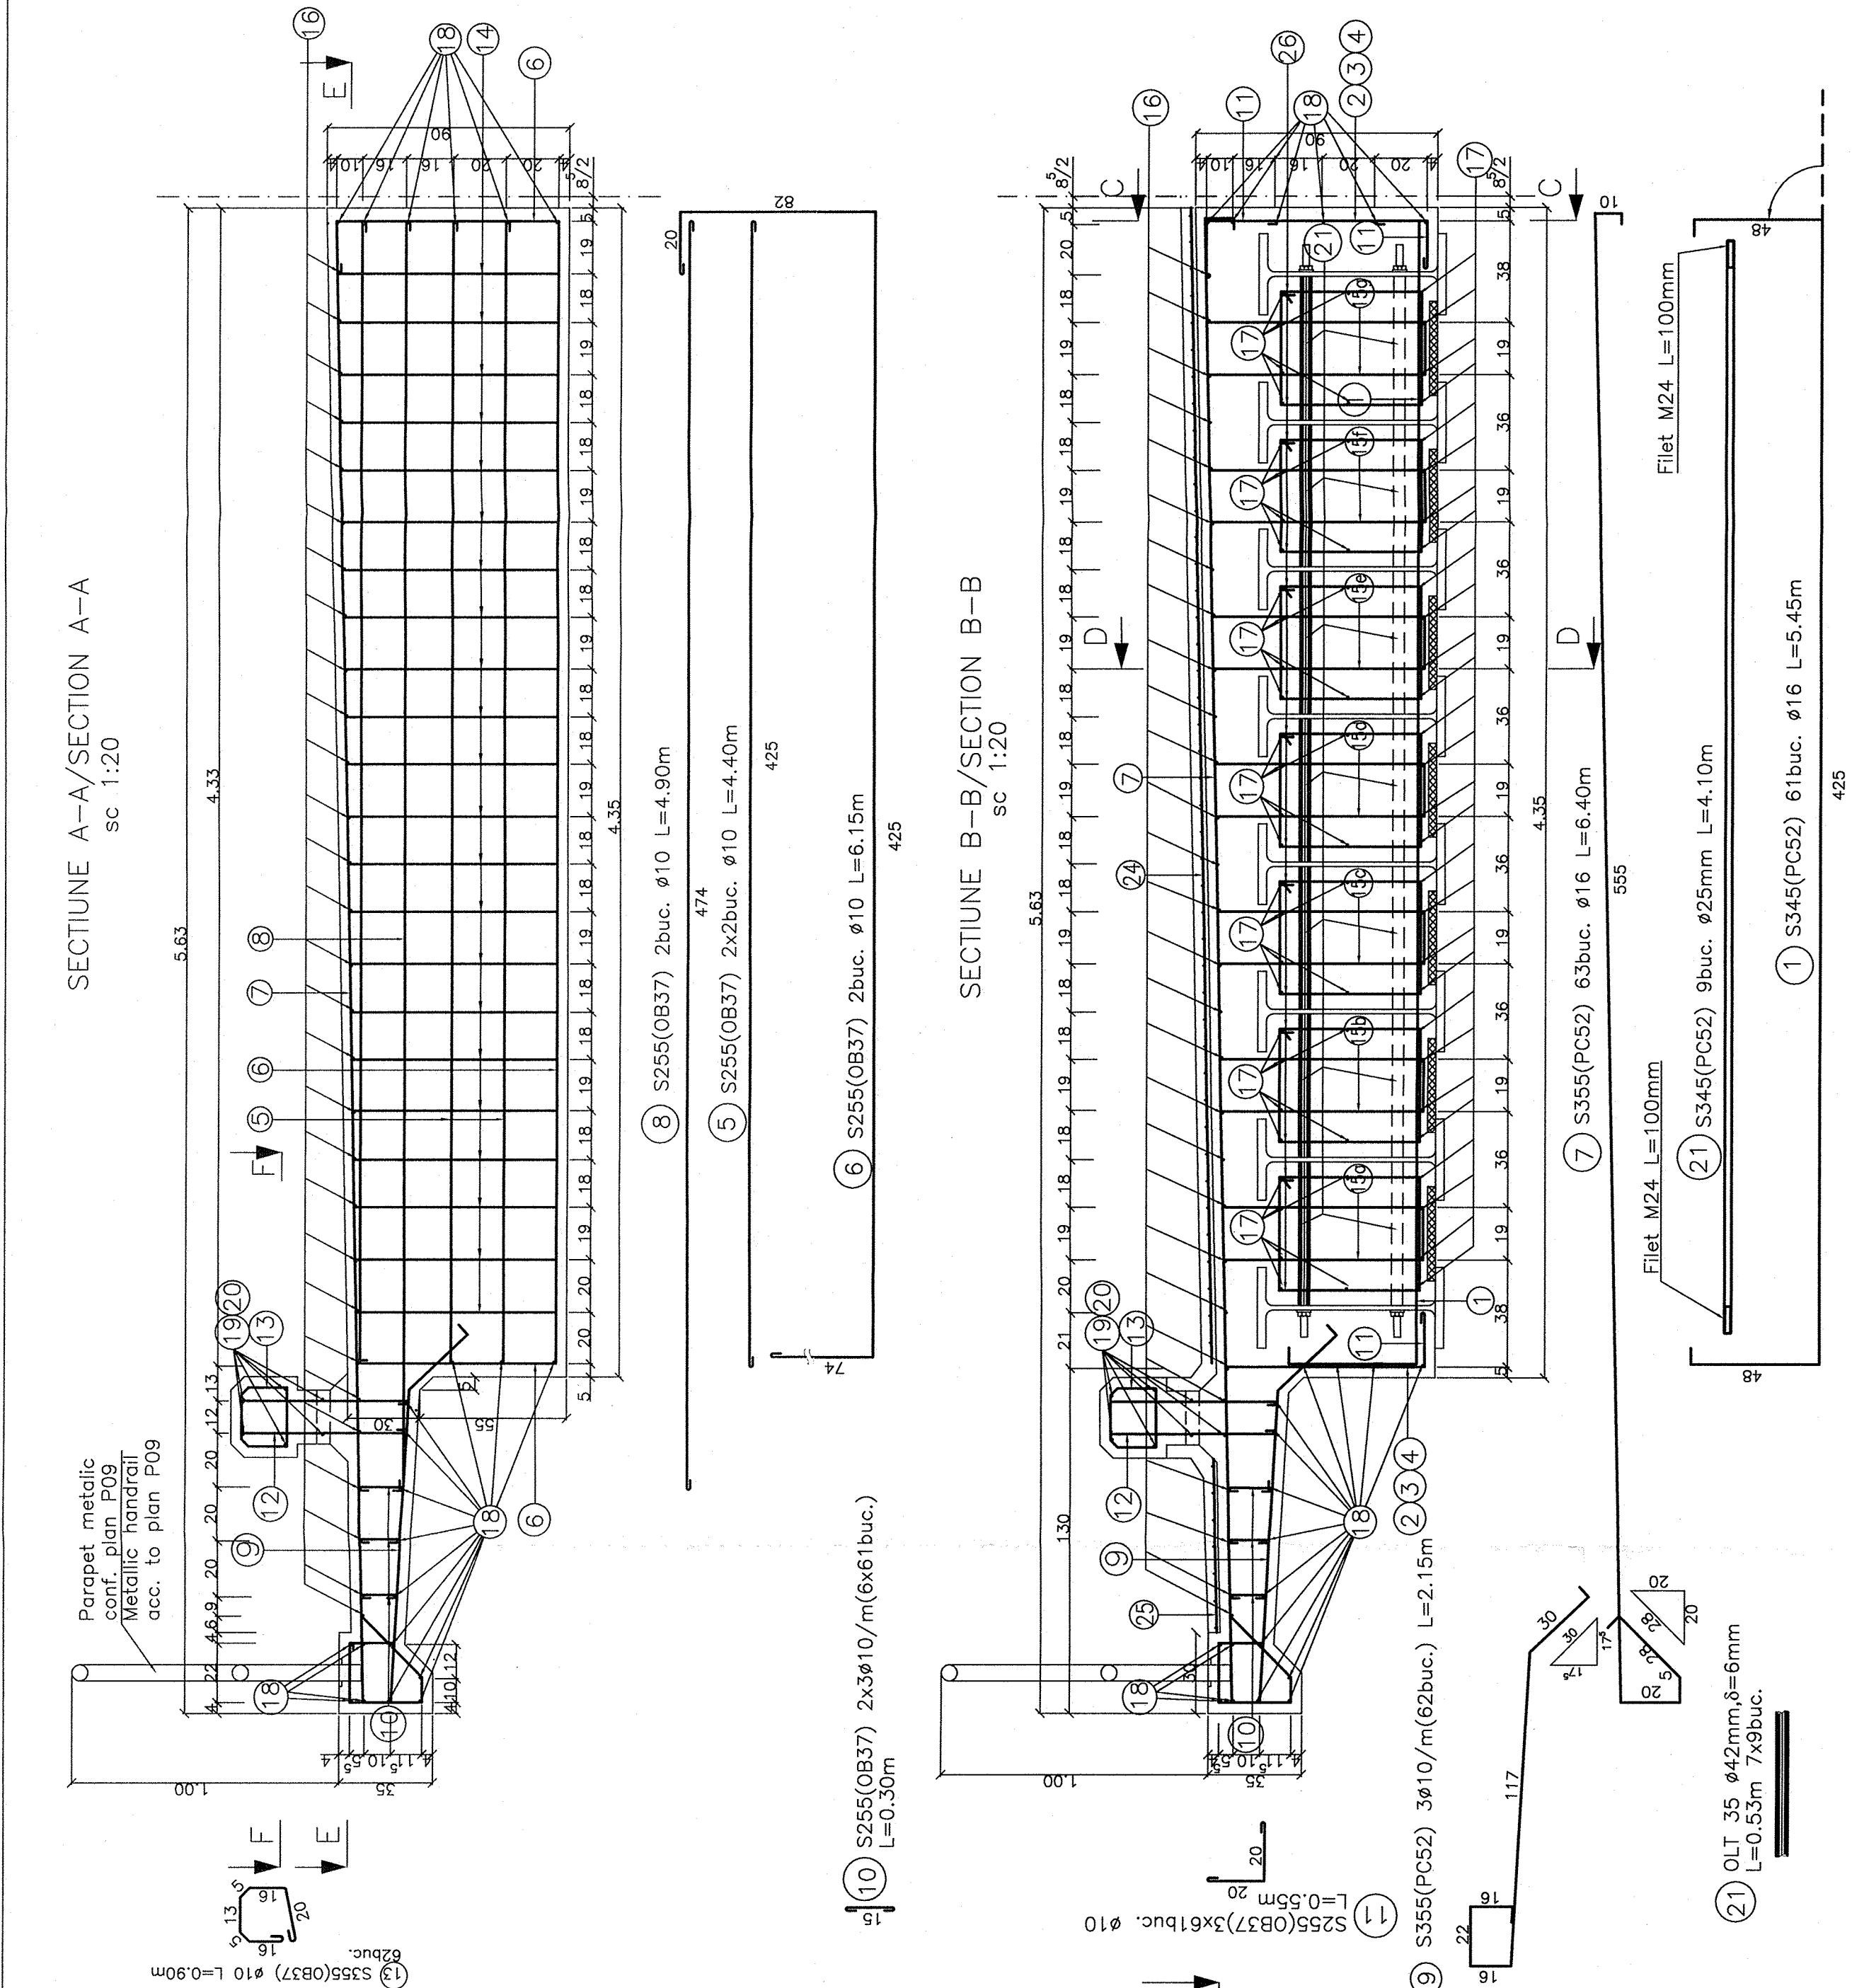

VEDERE PLANA E-E/PLAN VIEW E-E

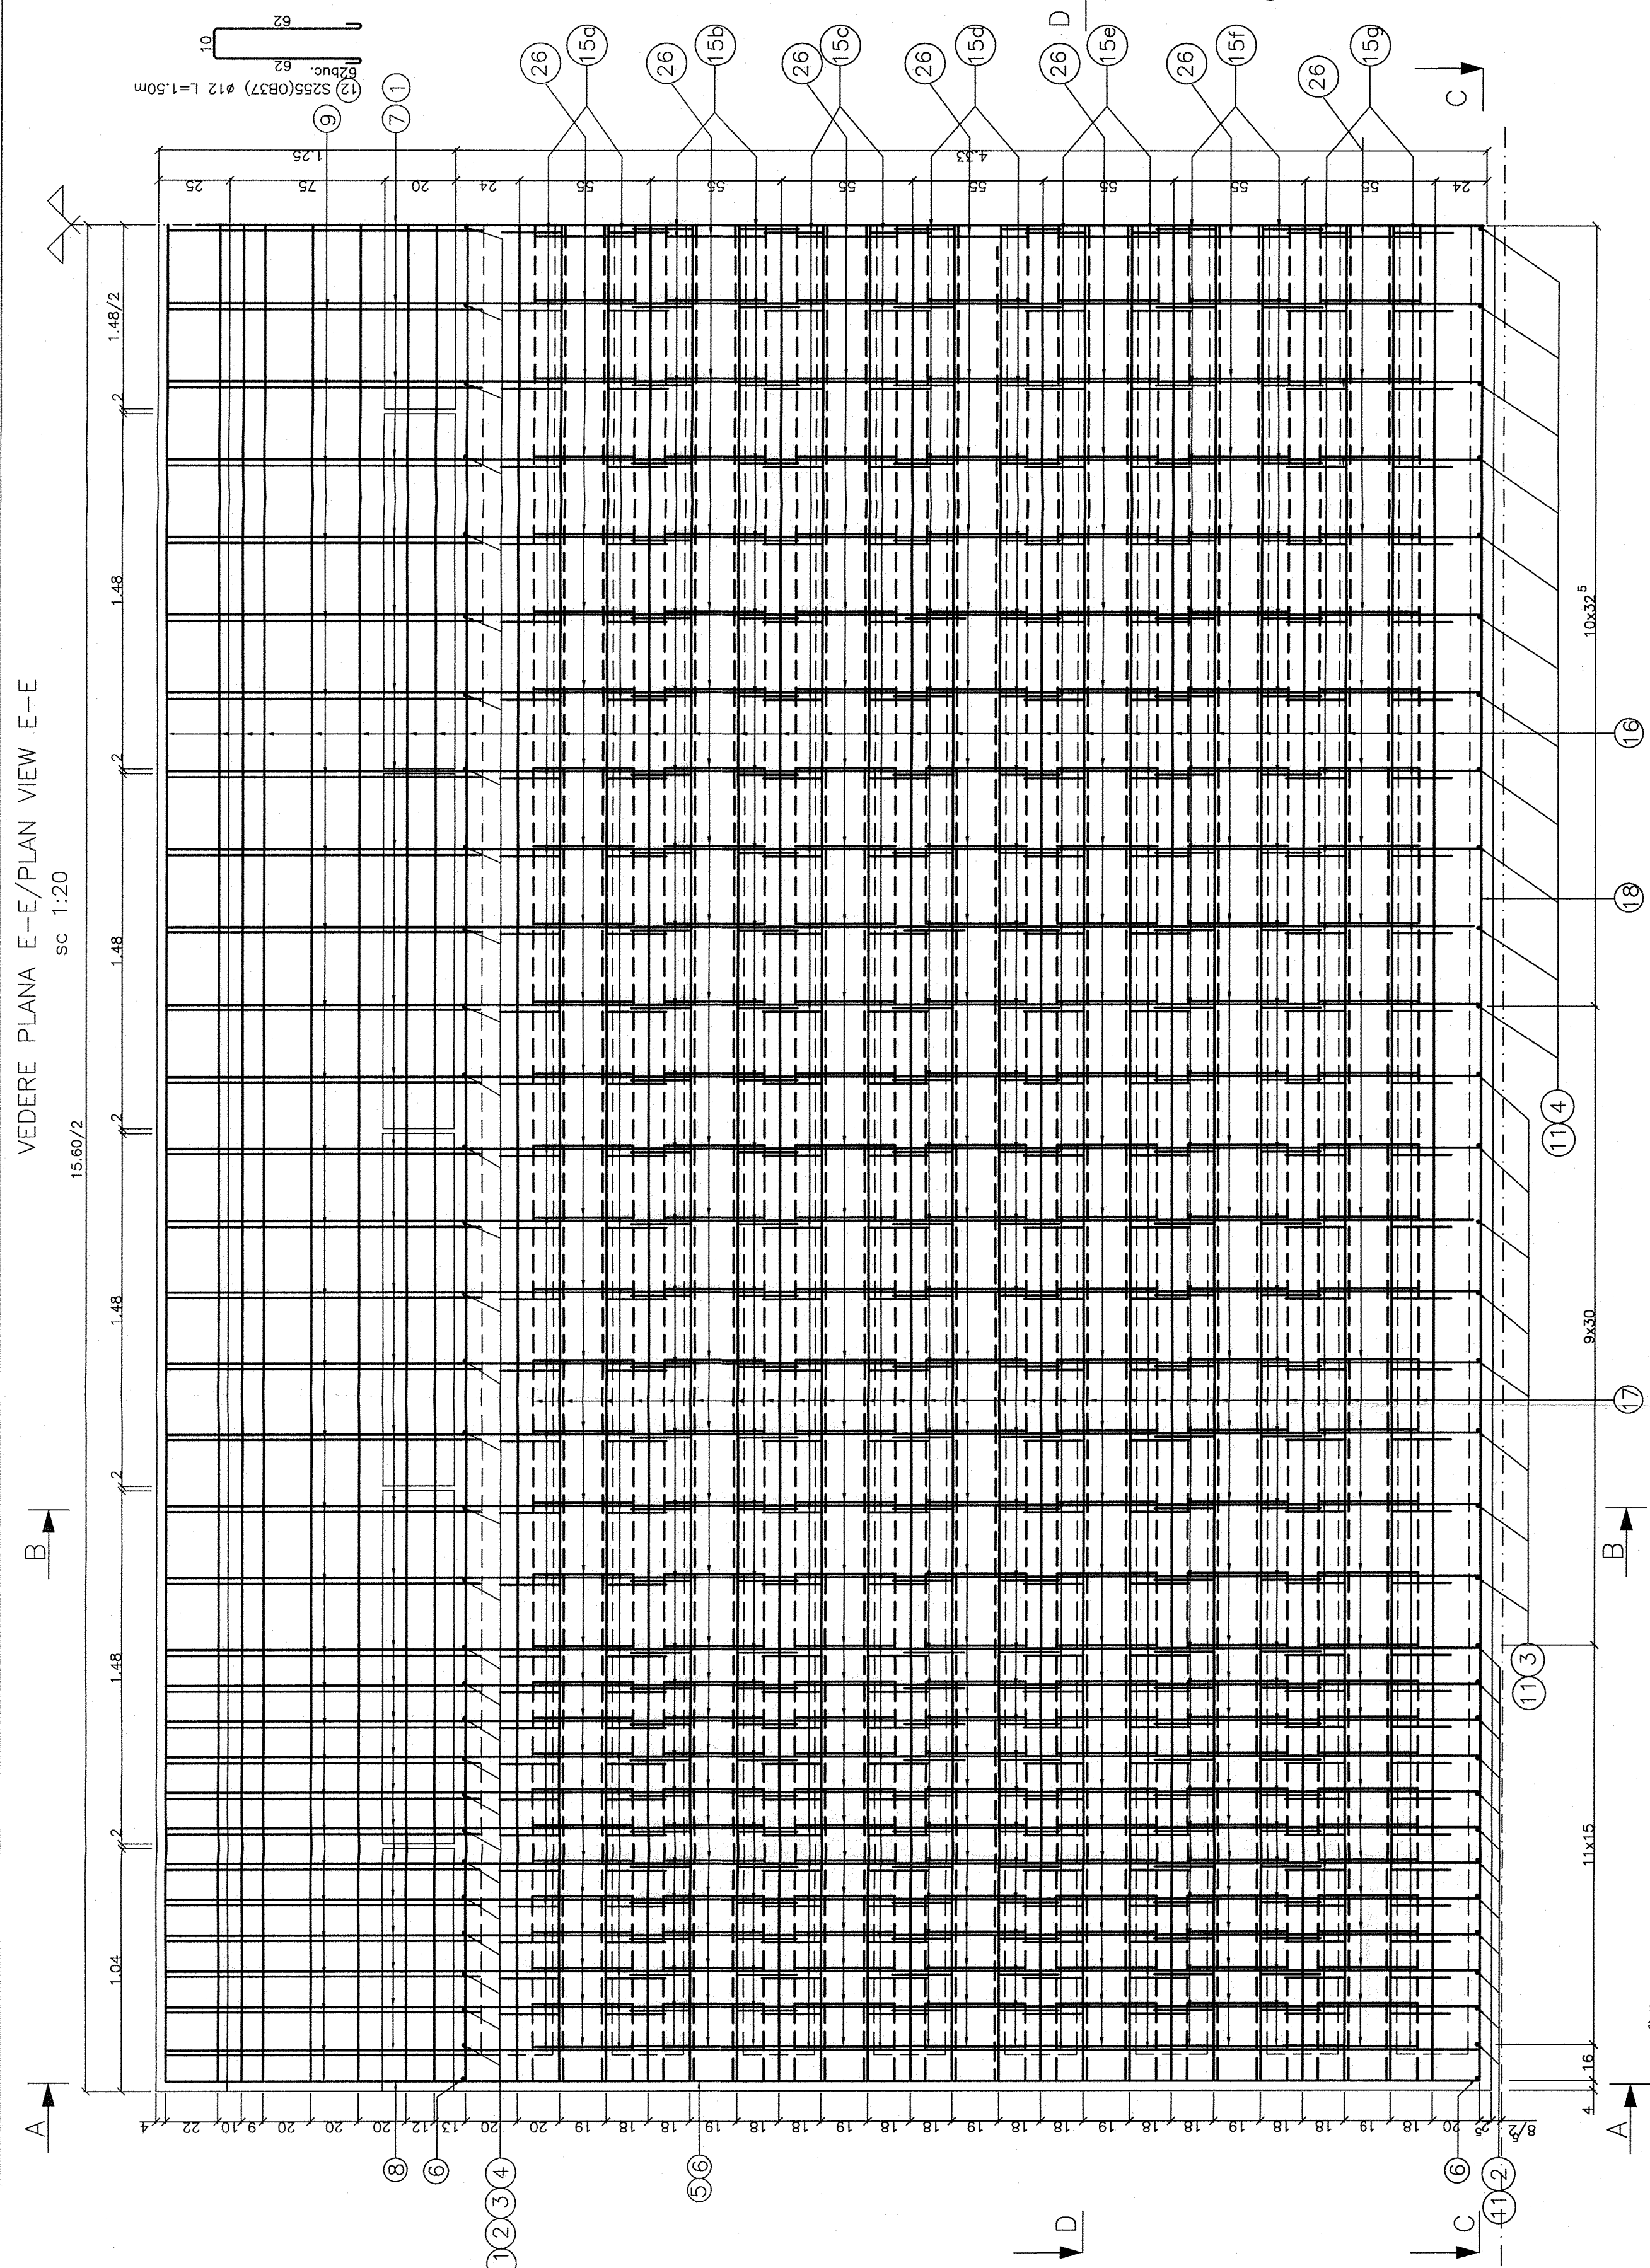

SECTIUNE A-A/SECTION A-A

