


LEGENDA BETOANELOR:

Zid de garda culeea
Vicsani km 290+166.85
Guarding wall abutment
Vicsani km 290+166.85

 BETON ARMAT IN ZID DE GARDA
C25/30; clasa de expunere XF3-XC3; A/C=0,50; agregate
Dmax 31mm; Ciment CEM I 42,5; consistenta S3.

 REINFORCED CONCRETE IN GUARD WALL
C25/30; exposure class XF3+XC3; A/C=0,50; aggregates
Dmax 31mm; Cement CEM I 42,5; slump S3.

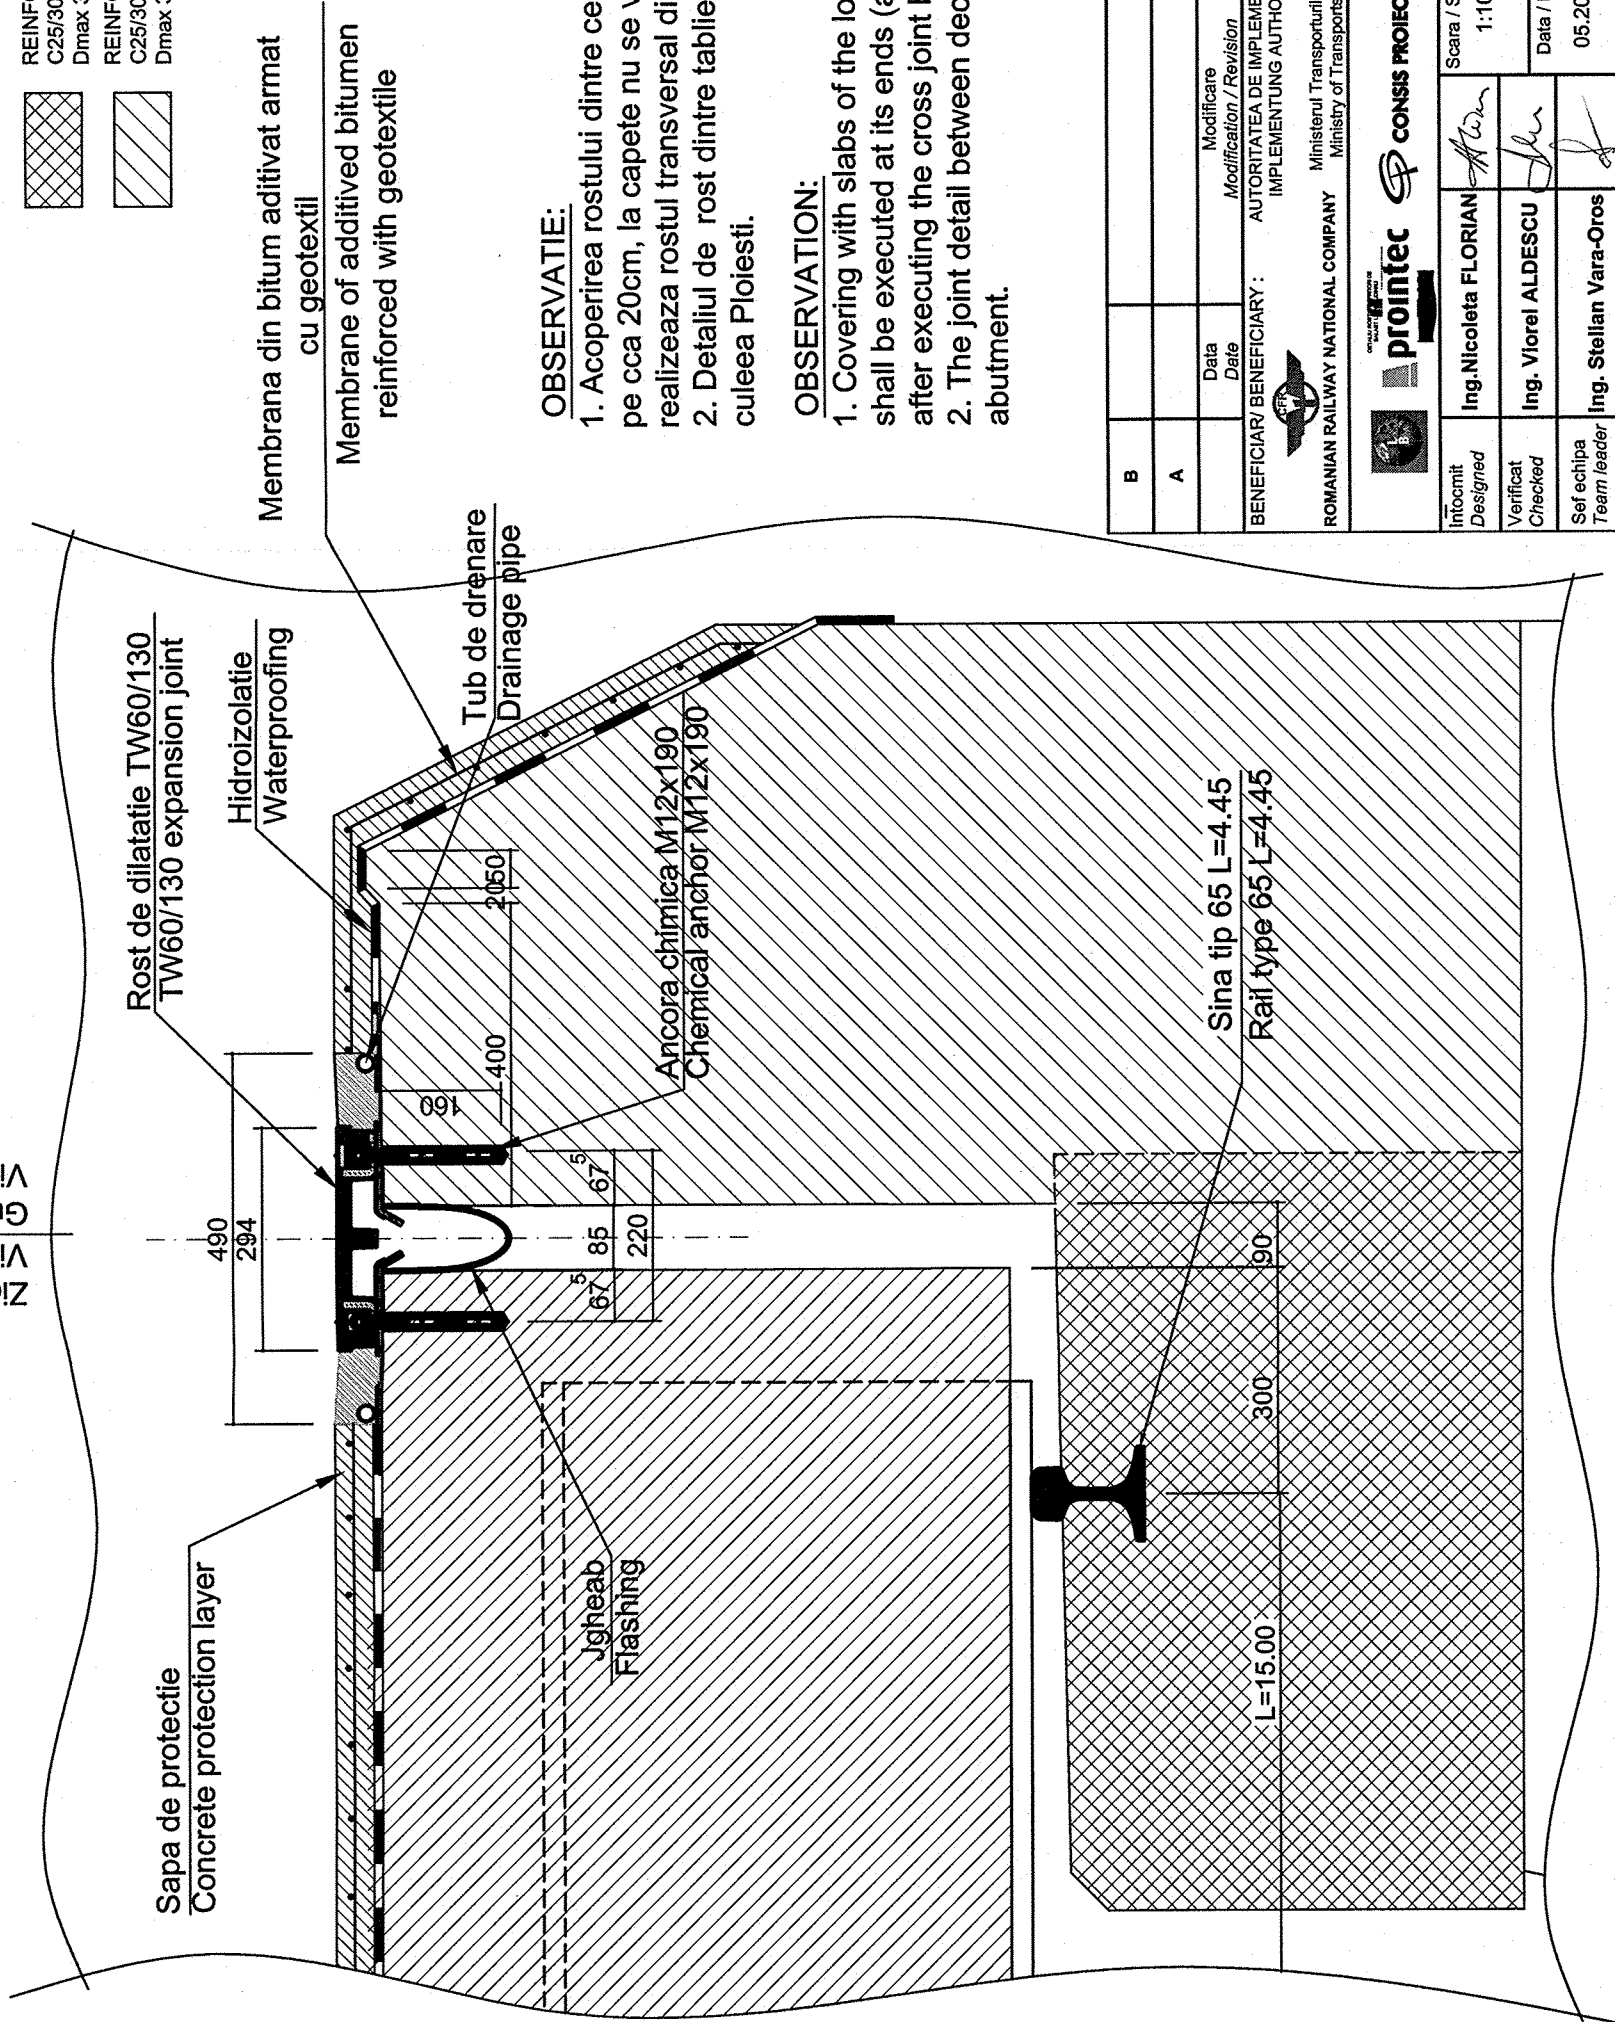

2. Detaliul de rost dintre tablier-culee se aplica identic si pentru culeea Ploiesti.

1. Covering with slabs of the longitudinal joint between the decks shall be executed at its ends (at abutments) on approx. 20cm, only after executing the cross joint between decks and abutments.
2. The joint detail between deck-abutment is applied also for Ploiesti abutment.

[illegible]