


B					
A					
		Modificare Modification / Revision			
BENEFICIAR/ BENEFICIARY:  ROMANIAN RAILWAY NATIONAL COMPANY		AUTORITATEA DE IMPLEMENTARE/ IMPLEMENTUNG AUTHORITY Ministerul Transporturilor Ministry of Transports		AUTORITATEA CONTRACTANTA / CONTRACTING AUTHORITY  Contract / Contract 1303/2007	
 		Proiect finantat de UNIUNEA EUROPEANA Project financed by EUROPEAN UNION		POS Transport 2007- 2013  Faza / Phase: SF/FS	
Intocmit Designed	Ing. Viorel ALDESCU	Scara / Scale : 1:25 000	PORTOFOLIUL DE PROIECTE PHARE GES 2005 / PHARE GES 2005 PROJECTS PORTFOLIO LOT 1		
Verificat Checked	Ing. Ioan DACHIN		Asistența tehnică pentru pregătirea unor lucrări de reabilitare pentru tuneluri și poduri de cale ferată Technical assistance for preparing rehabilitation works required by railway tunnels and bridges		
Șef echipă Team leader	Ing. Stelian Vara-Oros	Data / Date : 05.2008	Denumire desen / Drawing Title : Succursale RCF / Railway district IASI. Linia cf / Railway line Ploiești-Viceni Podul / Culvert km 318+924 Plan de încadrare în zona / Framing area plan	Cod desen / Drawing Code: PT 239	Nr. / No: P 01



Proprietari Particulari Comuna Beresti Bistrita

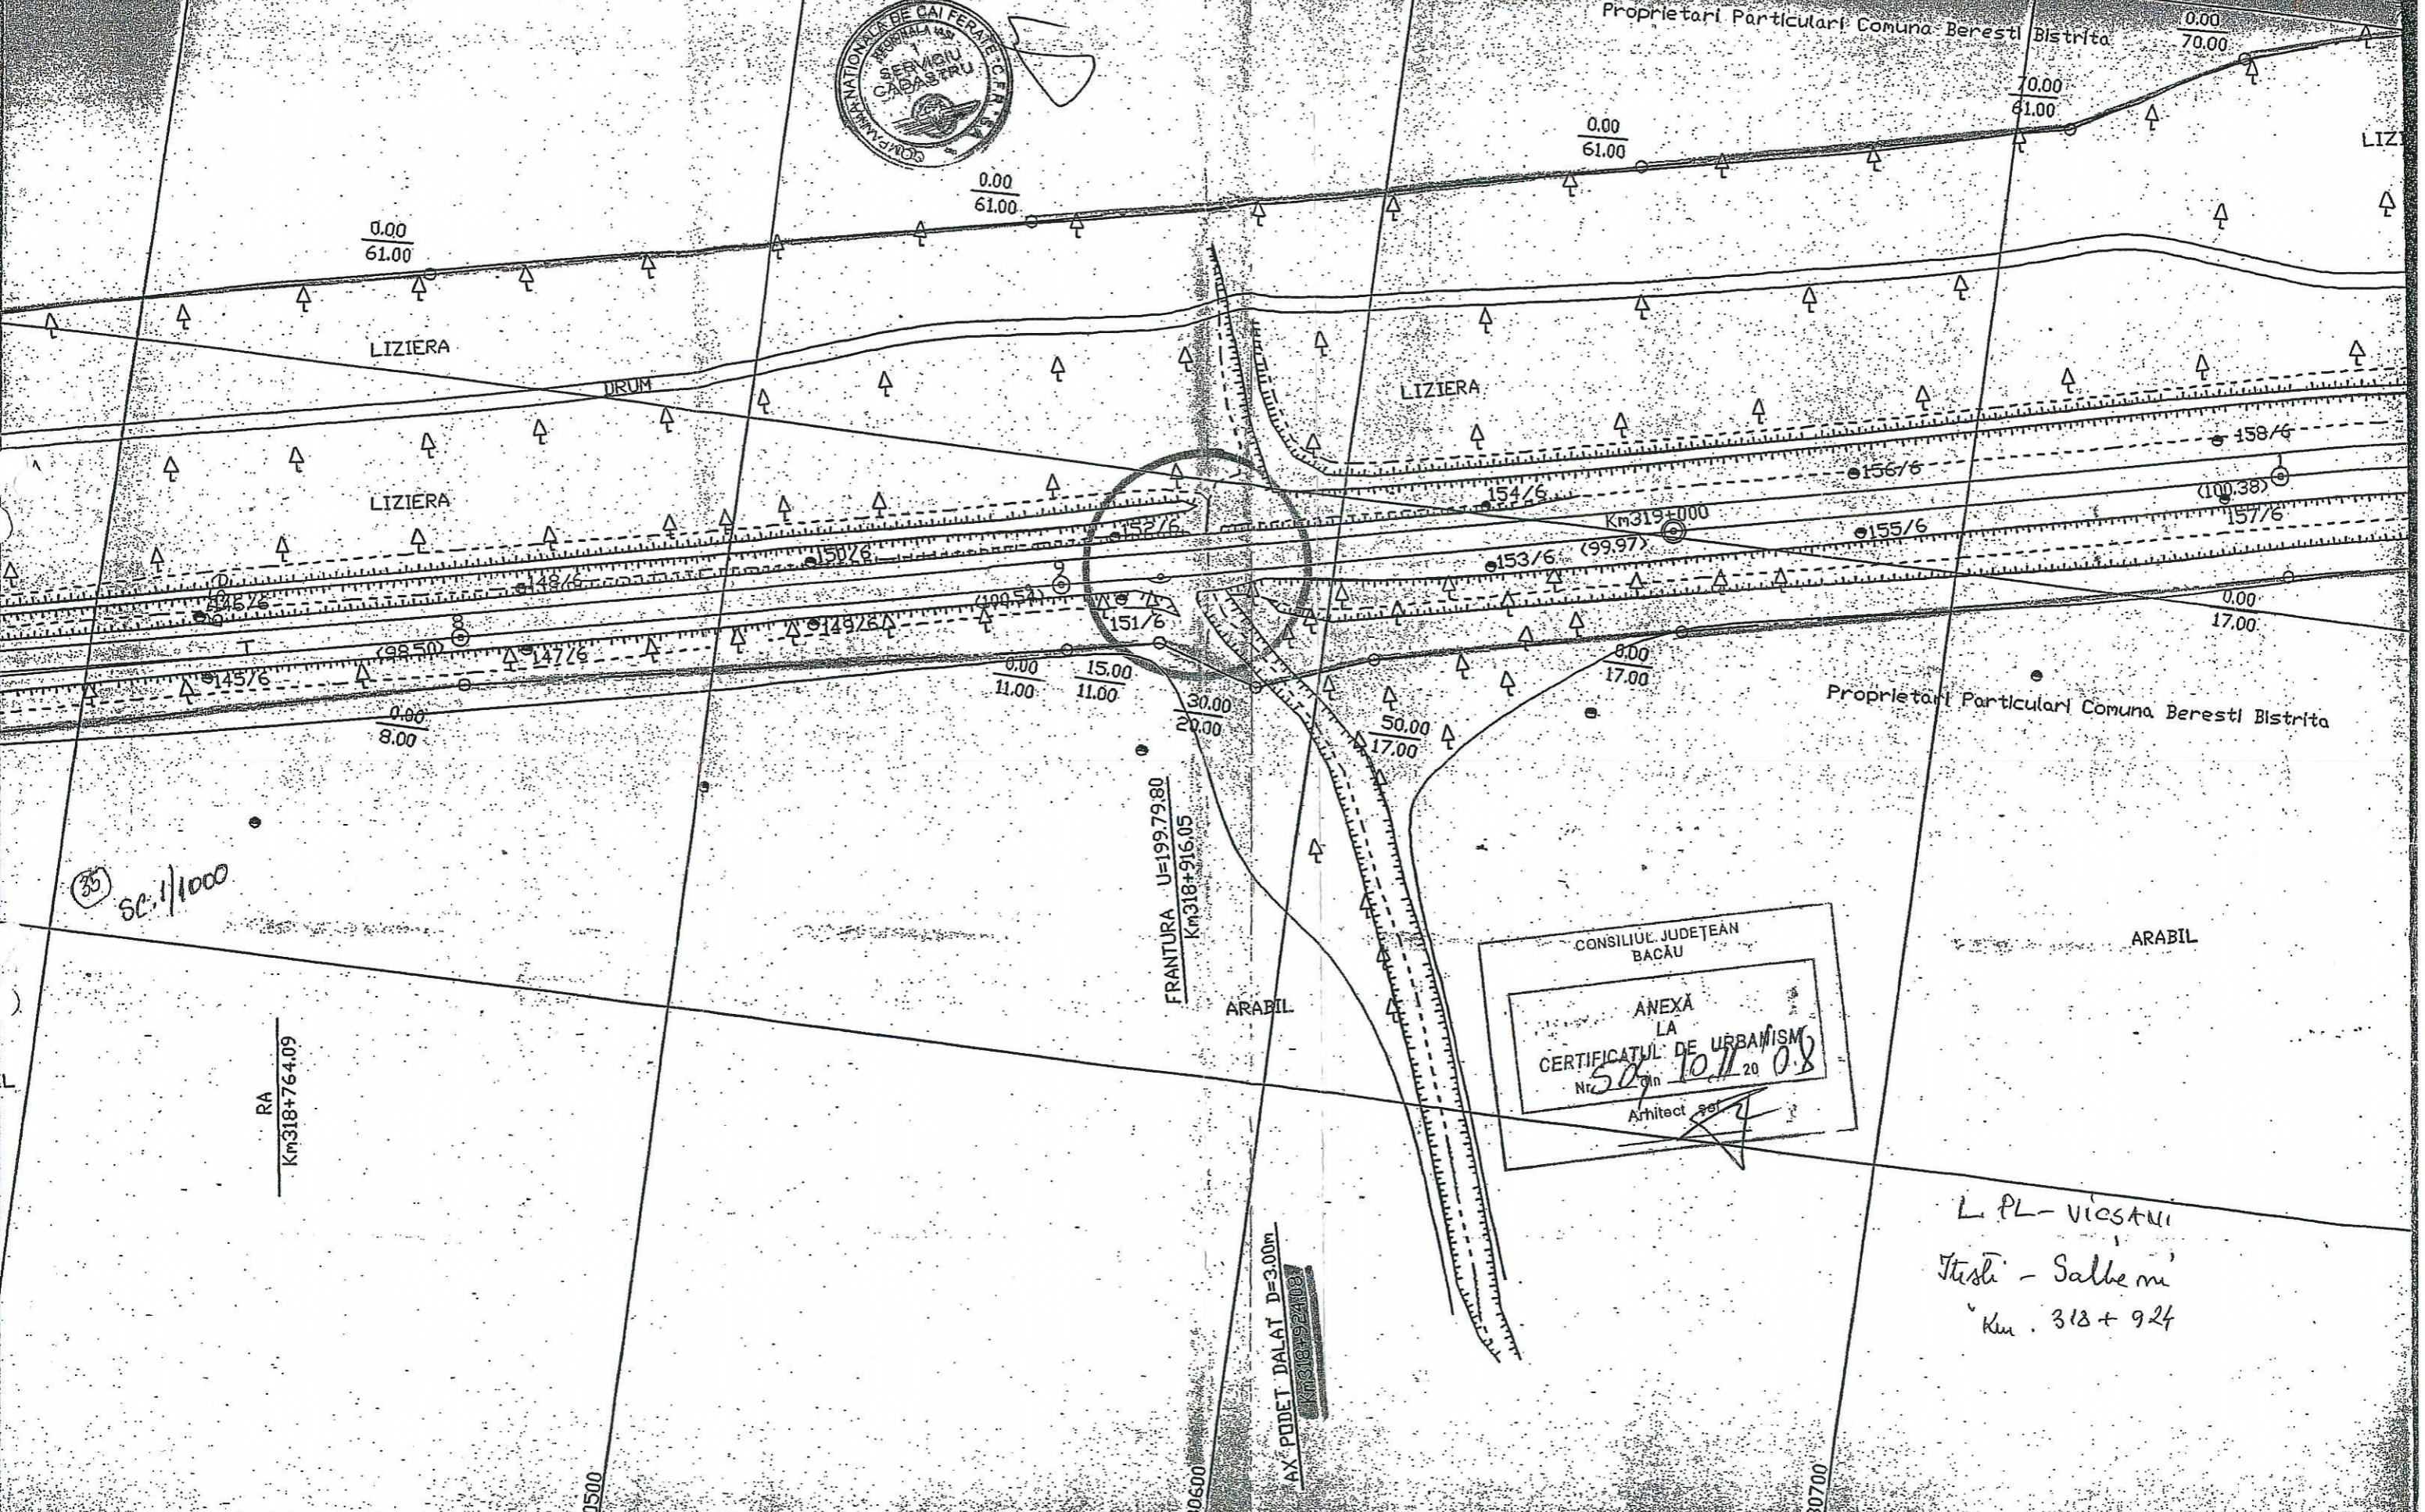

35 sc. 1/1000

RA
Km 318+764.09

FRANTURA U=1999.7980
Km 318+916.05

AX PODET DALAT D=3.00m
Km 318+924.08

CONSILIUL JUDETEAN
BACAU
ANEXA
LA
CERTIFICATUL DE URBANISM
Nr. 50/10.11.2008
Arhitect [Signature]

Proprietari Particulari Comuna Beresti Bistrita

ARABIL

L. PL - viciului
Isteti - Salbemi
Km. 318 + 924

644700

580500

580600

580700