




FAZA I (fazele II de la poduri)

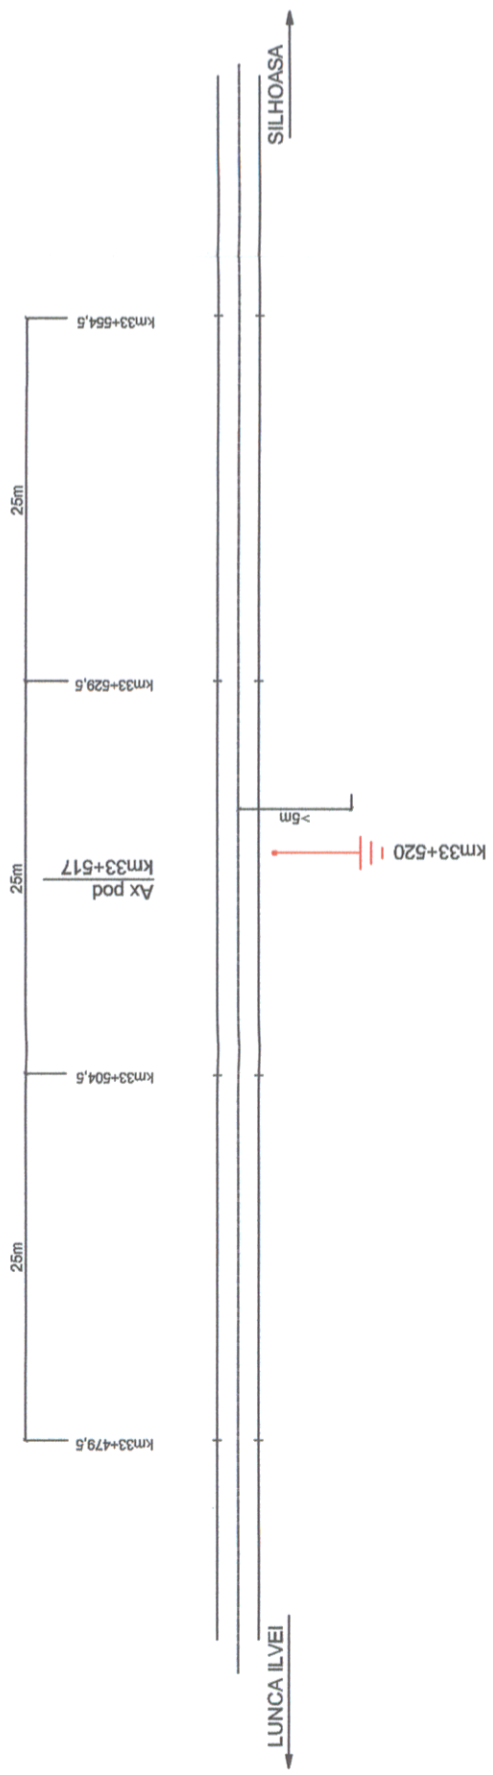


FAZA II (fazele III-IV de la poduri)

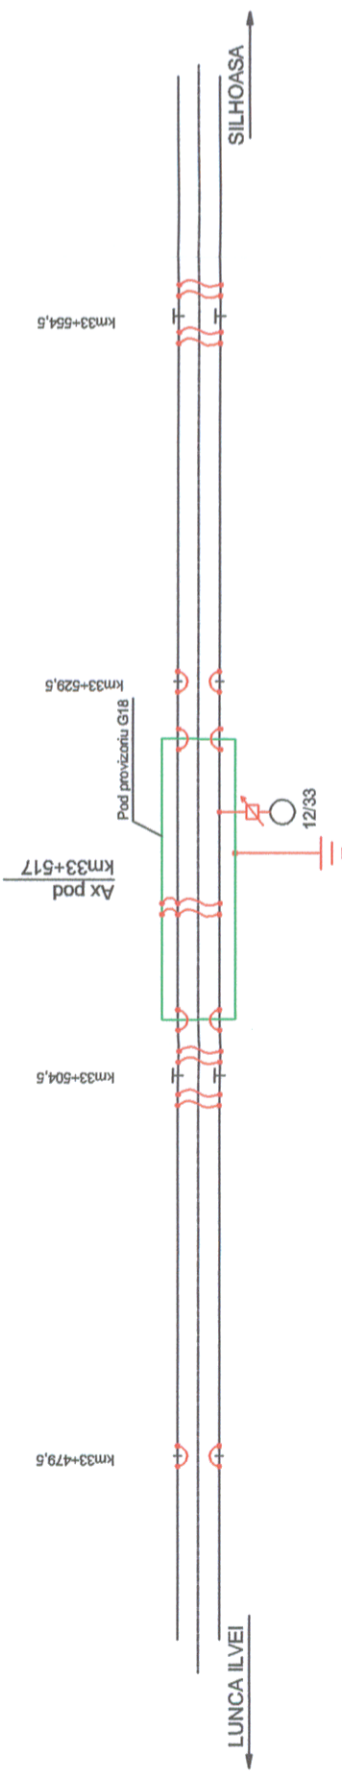


FAZA III (fazele III-IV de la poduri)

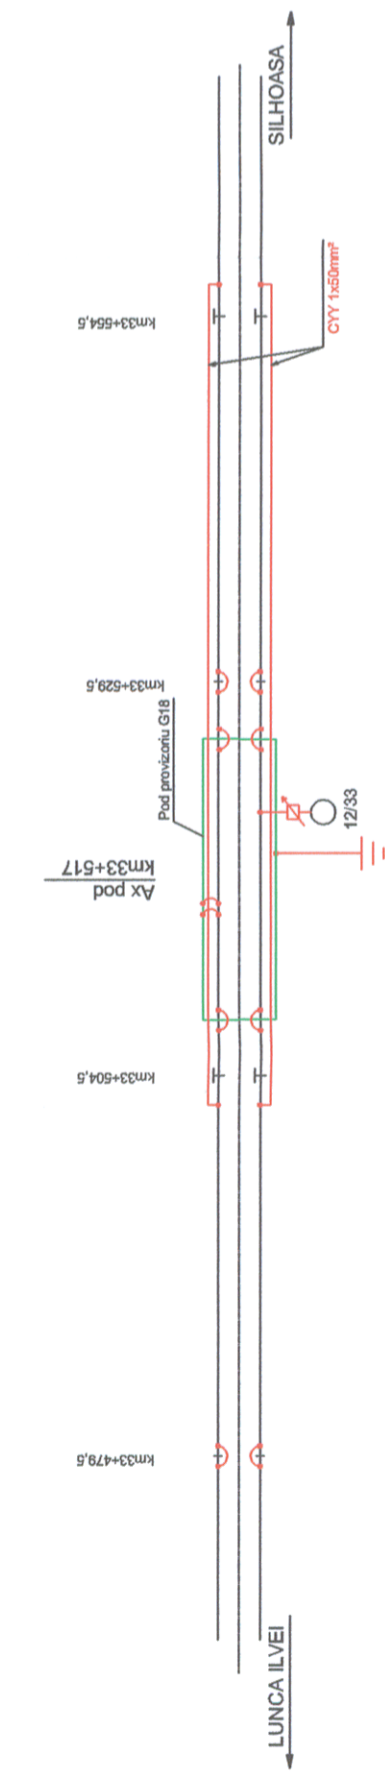


FAZA IV (fazele V-VI de la poduri)

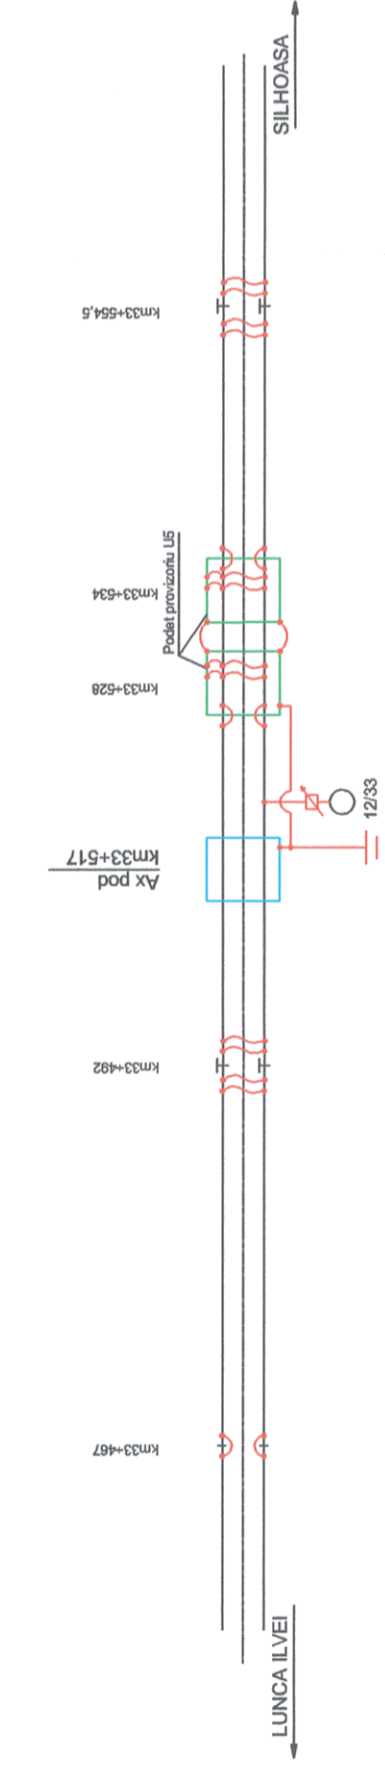


FAZA V (fazele V-VI de la poduri)

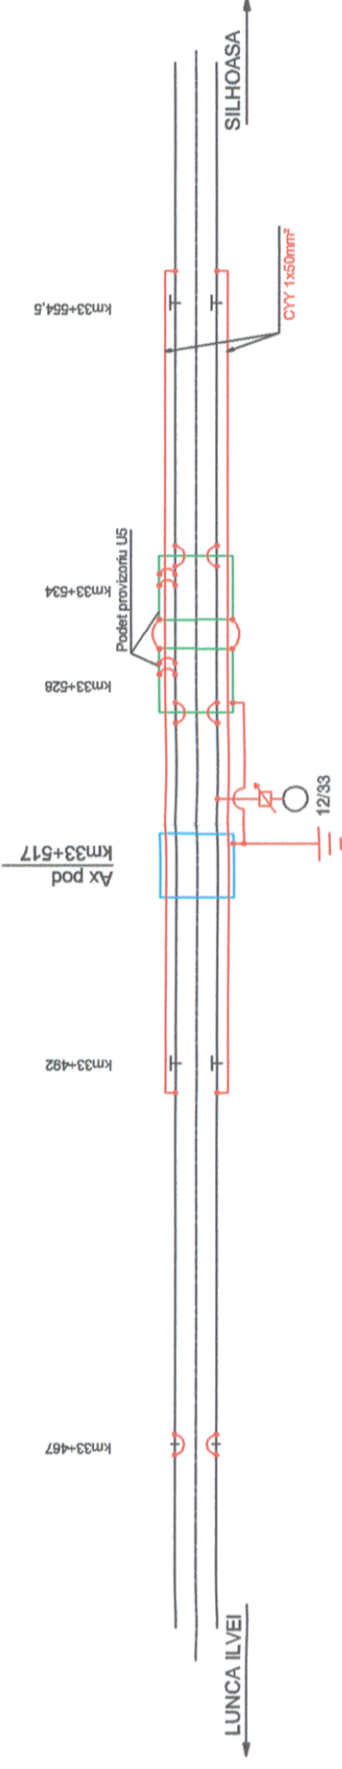


FAZA VI (fazele VII-VIII de la poduri)

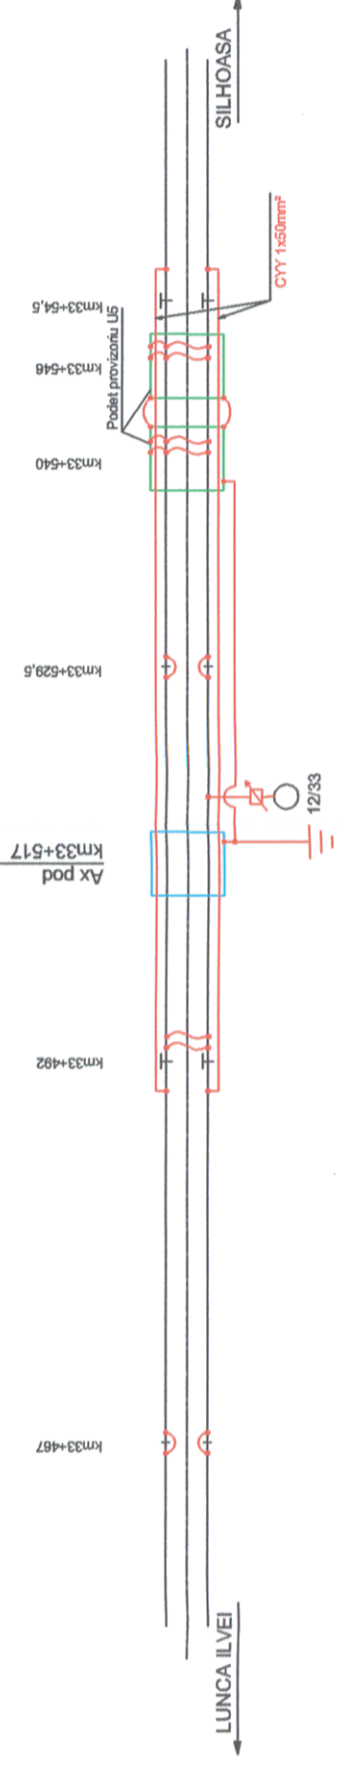

FAZA VII (fazele VII-VIII de la poduri)

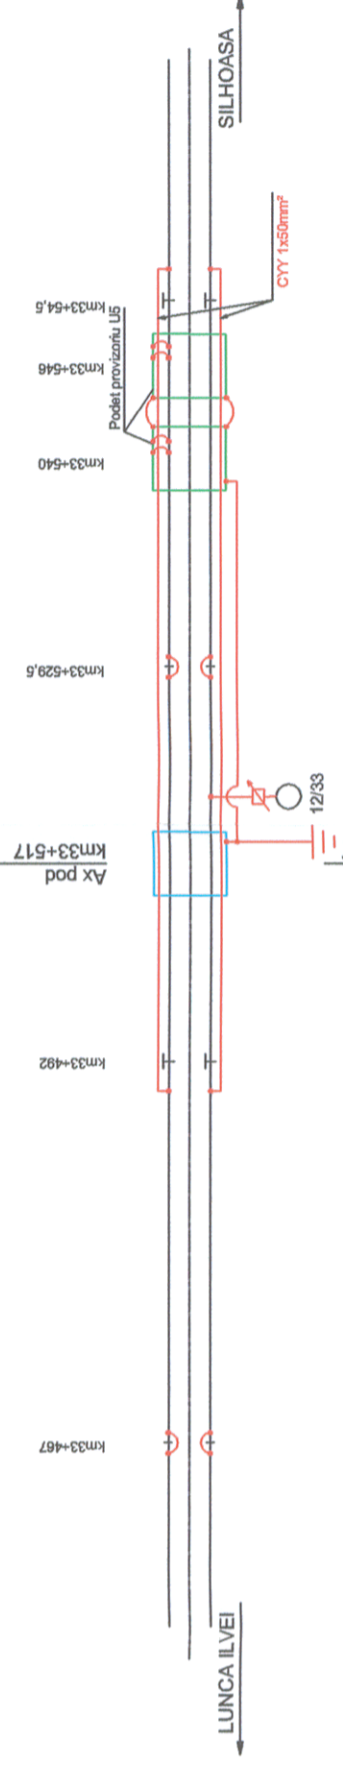

FAZA VIII (fazele IX de la poduri)

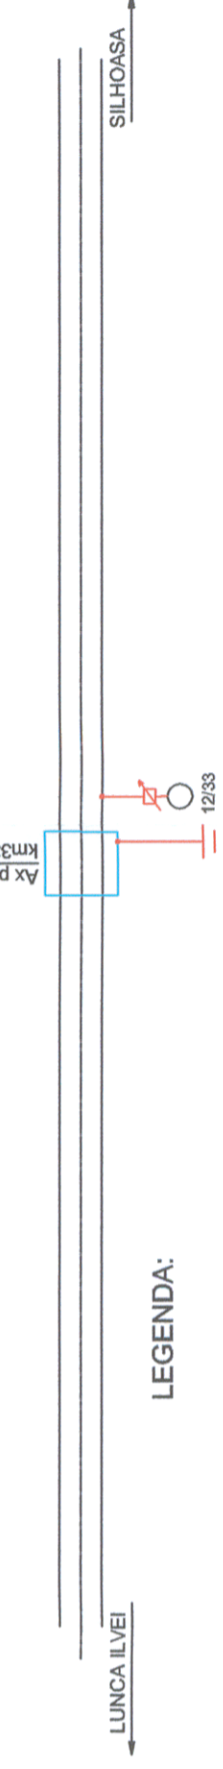

LEGENDA:

- Priza de pamant
- Legaturi echipotentiale
- Legaturi de continuitate
- Interstitiu de scanteiere

B					
A					
BENEFICIAR / BENEFICIARY : ROMANIAN RAILWAY NATIONAL COMPANY 		Modificare / Modificator / Revisor AUTORITATEA DE IMPLEMENTARE/ IMPLEMENTING AUTHORITY MINISTERUL Transporturilor Ministry of Transport 		AUTORITATEA CONTRACTANTA / CONTRACTING AUTHORITY Ministerul Economiei si Finantelor Oficiu de Palti si Contractare Phare Ministry of Economy and Finances Phare Payments & Contracting Office 	
Intocmit Designed Teodoru STAN 		Verificat Checked Ing. Mircea CHOBANU 		Scara / Scale : Data / Date : 05.2009	
Set echipa Team leader Ing. Stelian VARA-OROS 		Denumire desen / Drawing Title : Suportul RCF la Linia de Ina-Me-Florent Railway district Inst. Railway line Ina-Me-Florent		Cod desen / Drawing Code PD 234	
Nr. / Nc. 10PR-9-01		PROTECTIA INSTALATIILOR DIN CALE SI VEICANATATE PROTECTION OF TRACK AND PROXIMITY INSTALLATIONS		Contract / Contract 1303/2007 CFU	
Faza / Phase PTH+DE TD+DD		UNIUNEA EUROPEANA Project financed by EUROPEAN UNION 		PORTOFOLIUL DE PROIECTE PHARE CES 2005 / PHARE CES 2005 PROJECTS PORTFOLIO LOT 1	
Asistenta tehnica pentru pregatirea unor lucrari de reabilitare pentru tuneluri si poduri de cale ferata Technical assistance for preparing rehabilitation works required by railway tunnels and bridges Denumirea proiectului / Project Name : Suportul RCF la Linia de Ina-Me-Florent Railway district Inst. Railway line Ina-Me-Florent					