


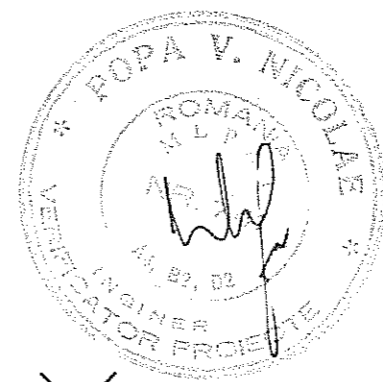
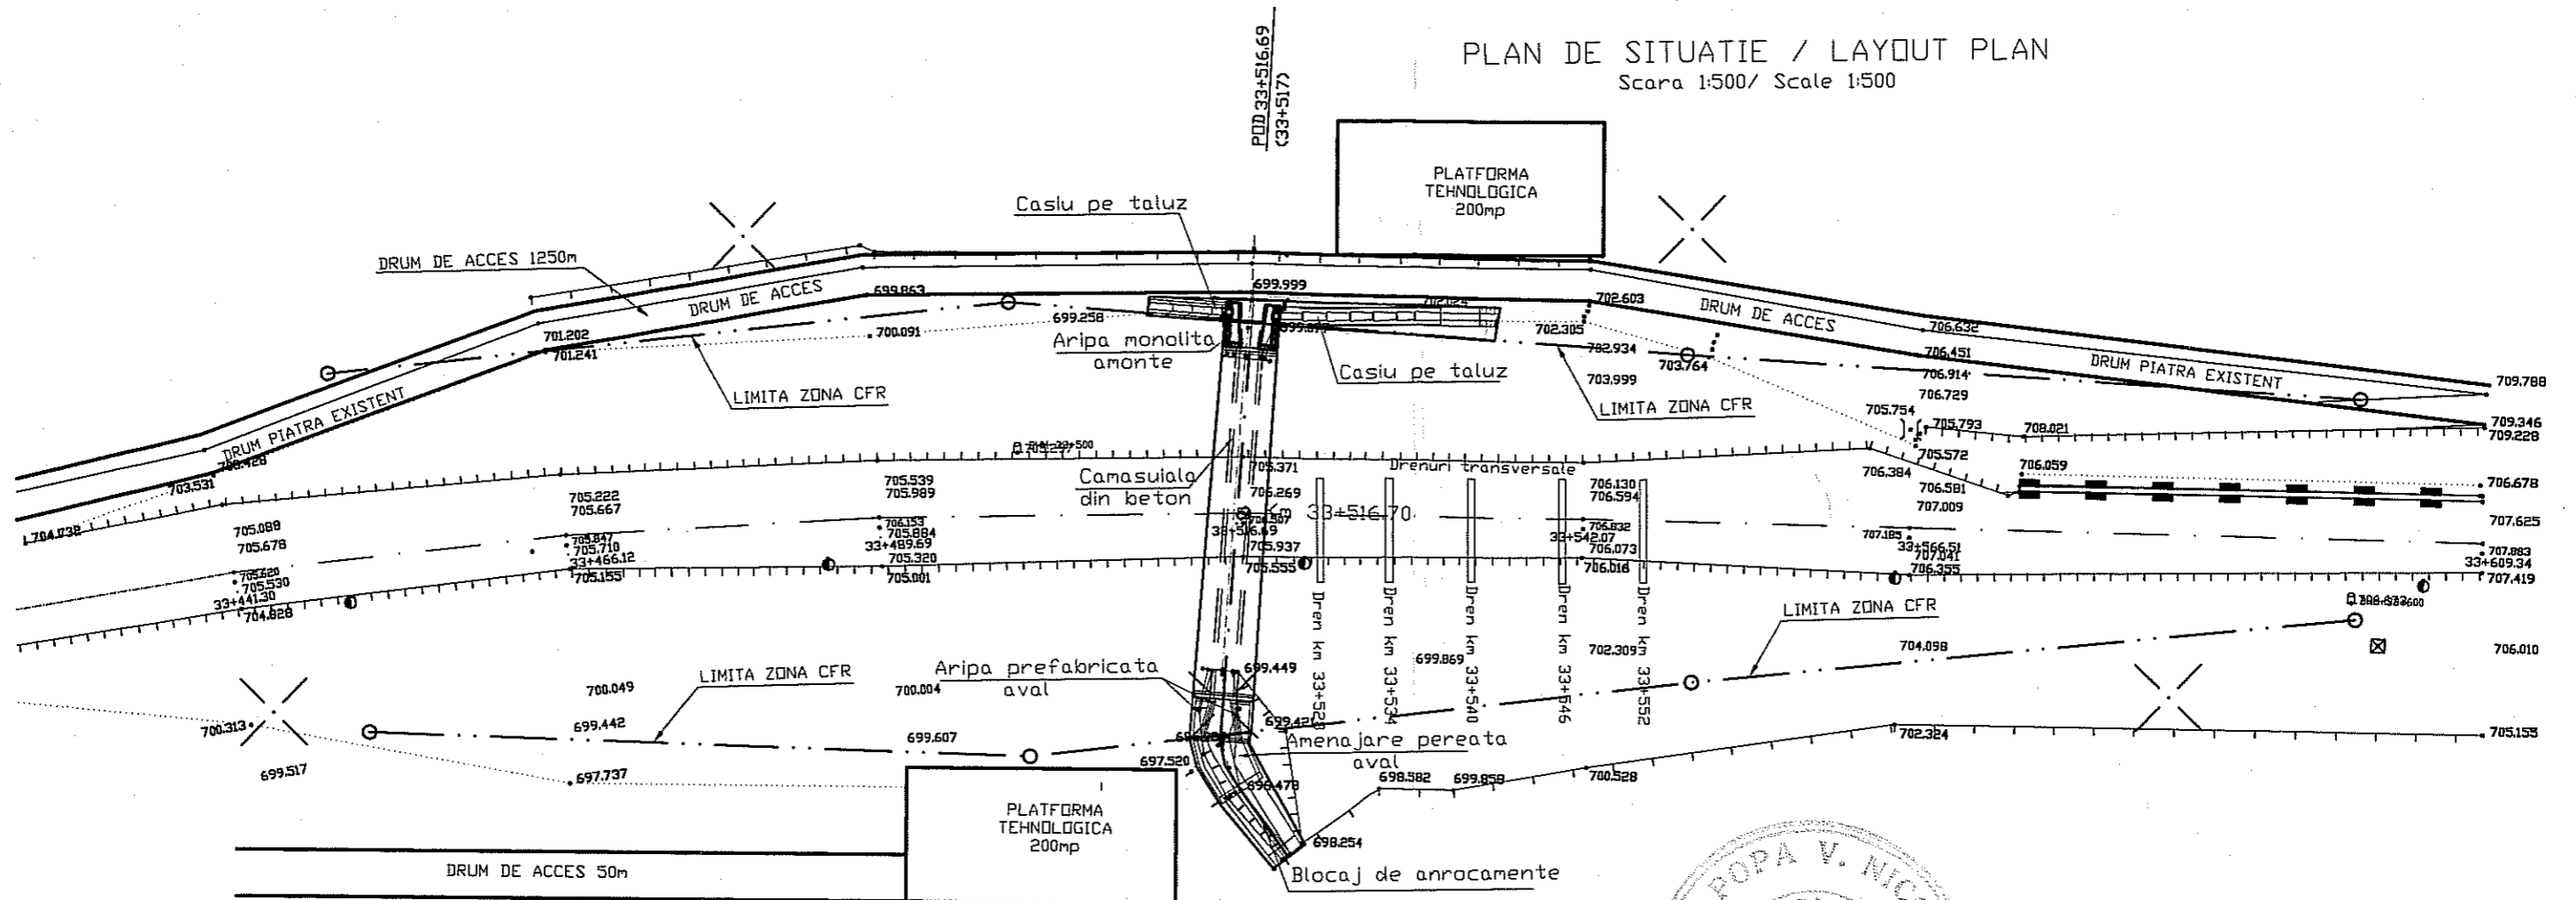


B					
A					
			Modificare Modification / Revision		
 ROMANIAN RAILWAY NATIONAL COMPANY		BENEFICIAR/ BENEFICIARY : AUTORITATEA DE IMPLEMENTARE/ IMPLEMENTUNG AUTHORITY Ministerul Transporturilor Ministry of Transports		 AUTORITATEA CONTRACTANTA / CONTRACTING AUTHORITY Ministerul Economiei si Finantelor Oficiul de Plati si Contractare Phare Ministry of Economy and Finances Phare Payments & Contracting Office	
		Proiect finantat de UNIUNEA EUROPEANA Project financed by EUROPEAN UNION		POS Transport 2007- 2013	
Intocmit Designed Ing. Viorel ALDESCU		Scara / Scale : 1:25 000		PORTOFOLIUL DE PROIECTE PHARE CES 2005 / PHARE CES 2005 PROJECTS PORTFOLIO LOT 1	
Verificat Checked Ing. Ioan DACHIN		Data / Date : 05.2008		Asistenta tehnica pentru pregatirea unor lucrari de reabilitare pentru tuneluri si poduri de cale ferata Technical assistance for preparing rehabilitation works required by railway tunnels and bridges	
Sef echipa Team leader Ing. Stellan Vara-Oros		Denumire desen / Drawing Title : Sucursala RCF / Railway district IASI. Linia cf / Railway line Ilvea Mlca - Florenti Podet / Culvert km 33+517 Plan de Incadrare In zona / Framing area plan		Cod desen / Drawing Code: PT 234	
				Contract / Contract: 1303/2007	
				Faza / Phase: SF/FS	
				Nr. / No: 01	

PLAN DE SITUATIE / LAYOUT PLAN

Scara 1:500 / Scale 1:500



NOTA: SISTEM DE PROIECTIE STEREOGRAFIC 1970
SISTEM DE REFERINTA MAREA NEAGRA 1975

B				
A				
	Data Date	Modificare Modification / Revision		
BENEFICIAR / BENEFICIARY: ROMANIAN RAILWAY NATIONAL COMPANY		AUTORITATEA DE IMPLEMENTARE / IMPLEMENTING AUTHORITY Ministerul Transporturilor Ministry of Transports		AUTORITATEA CONTRACTANTA / CONTRACTING AUTHORITY CFCU Ministerul Economiei si Finantelor Oficiul de Plati si Contractare Phare Ministry of Economy and Finances Phare Payments & Contracting Office
prointec		CONSYS PROJECT		UNIUNEA EUROPEANA Project financed by EUROPEAN UNION
Intocmit Designed	Ing. Adrian Halducu	Scara / Scale: 1:500	PORTOFOLIUL DE PROIECTE PHARE CES 2005 / PHARE CES 2005 PROJECTS PORTFOLIO LOT 1	
Verificat Checked	Ing. Bogdan Sandu	Data / Date: 05.2009	Asistenta tehnica pentru pregatirea unor lucrari de reabilitare pentru tuneluri si poduri de cale ferata Technical assistance for preparing rehabilitation works required by railway tunnels and bridges	
Sef echipa Team leader	Ing. Stellan Vara-Oros		Denumirea desen / Drawing Title: Sucursala RCF / Railway district Iasi, Linia cf / Railway line Iva Mica - Florenti Podet / Culvert km 33+517 PLAN DE SITUATIE / LAYOUT PLAN	Cod desen / Drawing Code: PT 234 Nr. / No: 02

499150
651400

km 33+500 33+499.99



492200
651350

33+574.66/288-I
33+574.80/246-I

km 33+600 33+599.95

33+609.33
33+609.33

SECTIUNE TRANSVERSALA

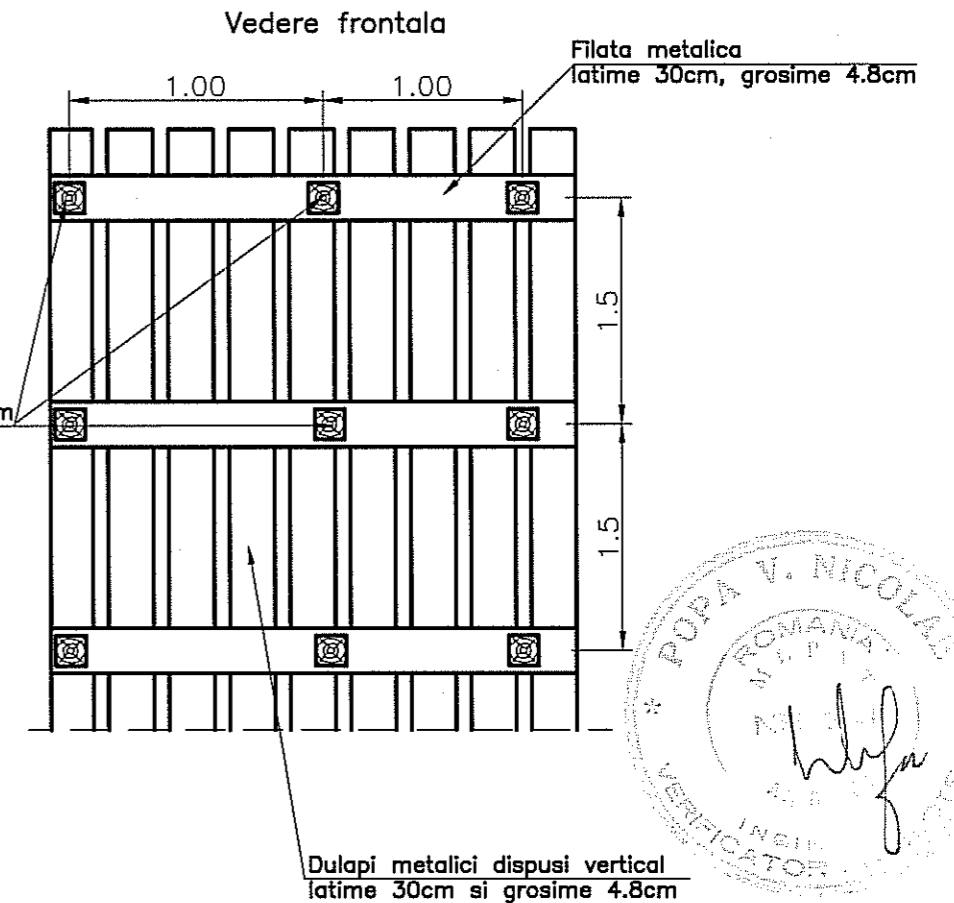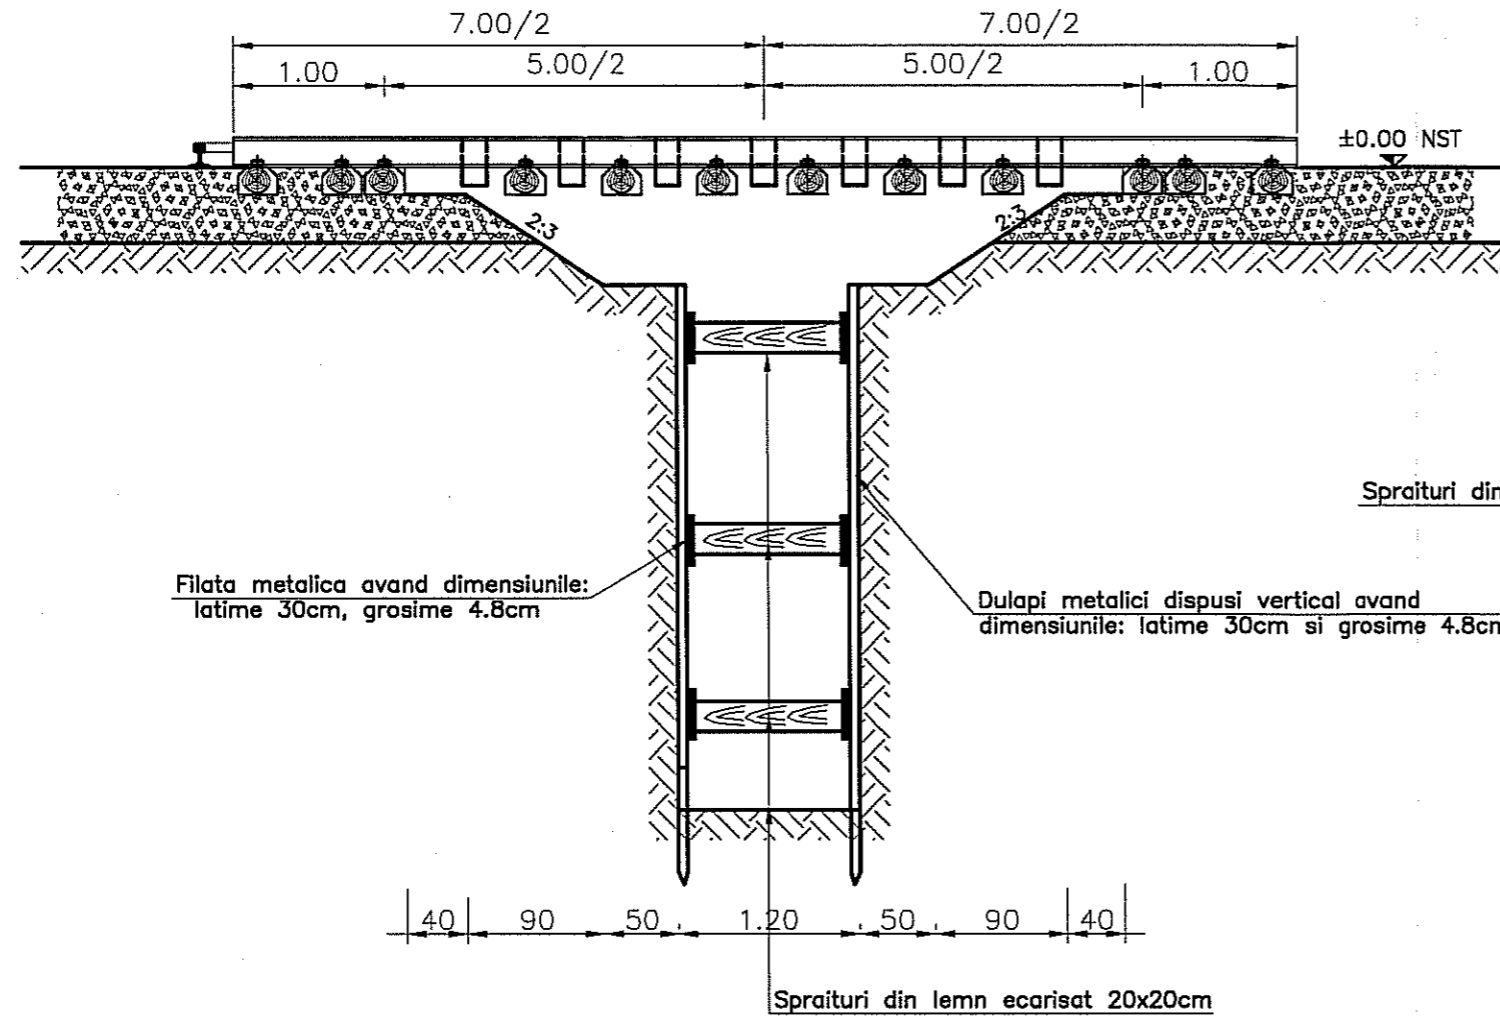

Nota:
Interspatiile dintre dulapii metalici orizontali sunt de 10cm.

IMPORTANT:

1. Lucrarile de montare/demontare a podetului U5 precum si lucrarile de montare/demontare a sprijinirilor metalice se vor efectua cu scoaterea de sub tensiune a liniei de contact.
2. Daca la executie se vor constata neconcordante intre datele avute in vedere la proiectare si situatia de pe teren, se va convoca proiectantul pentru adaptarea proiectului la noua situatie.


CONVOI 0,9T8,5 Vmax.=15km/h

B				
A				
	Data / Date	Modificare / Modification / Revision		
BENEFICIAR/ BENEFICIARY : ROMANIAN RAILWAY NATIONAL COMPANY		AUTORITATEA DE IMPLEMENTARE/ IMPLEMENTUNG AUTHORITY : Ministerul Transporturilor / Ministry of Transport	AUTORITATEA CONTRACTANTA / CONTRACTING AUTHORITY : CFCU	Contract / Contract: 1303/2007
		Ministerul Economiei si Finantelor Oficiul de Plati si Contractare Phare Ministry of Economy and Finances Phare Payments & Contracting Office	POS Transport 2007- 2013	Faza / Phase: PTH+DE/ TP+DD
Intocmit / Designed	Ing. Adrian Haiducu	Scara / Scale : 1:50	PORTOFOLIUL DE PROIECTE PHARE CES 2005 / PHARE CES 2005 PROJECTS PORTFOLIO LOT 1	
Verificat / Checked	Ing. Bogdan Sandu	1:100	Asistenta tehnica pentru pregatirea unor lucrari de reabilitare pentru tuneluri si poduri de cale ferata / Technical assistance for preparing rehabilitation works required by railway tunnels and bridges	
Sef echipa / Team leader	Ing. Stelian Vara-Oros	Data / Date : 05.2009	Denumire desen / Drawing Title : Sucursala RCF / Railway district Iasi. Linia cf / Railway line Iiva Mica -- Florent	Cod desen / Drawing Code: PT 234
			Podet / Culvert km 33+517	Nr. / No: 10
			AMPLASARE PODET U5 / PLACING U5 CULVERT	

B ↓


SECTIUNE TRANSVERSALA A-A

← C


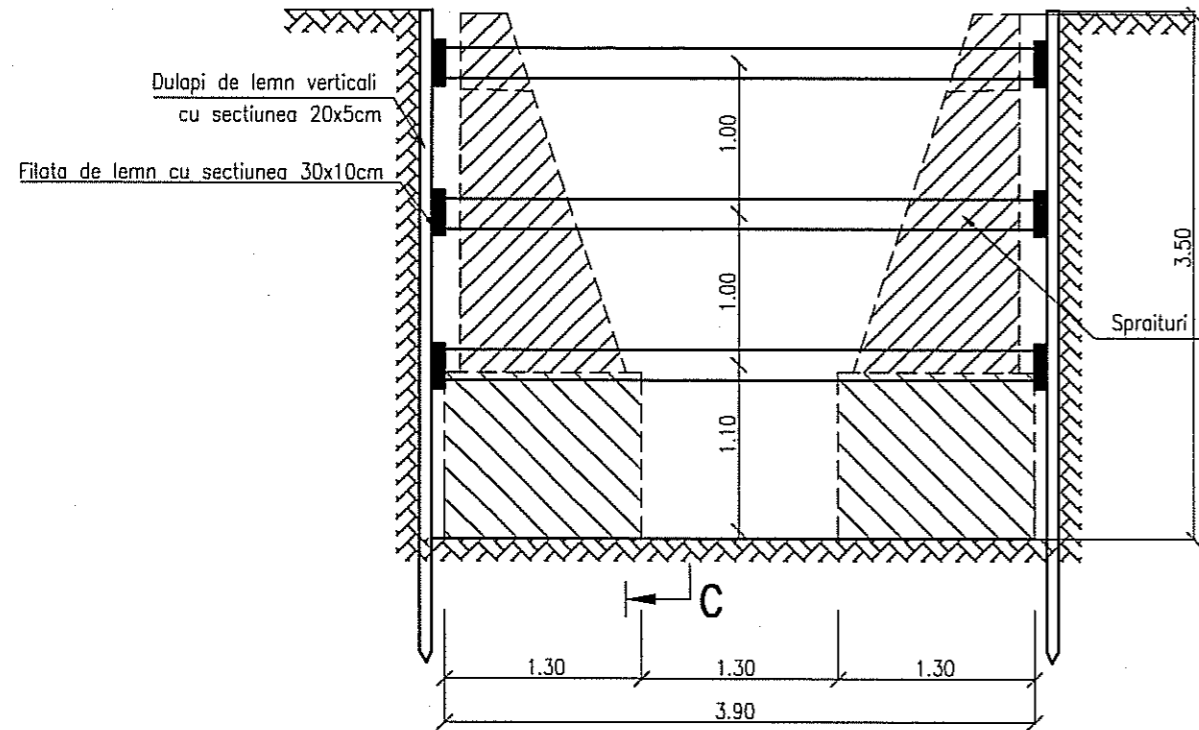




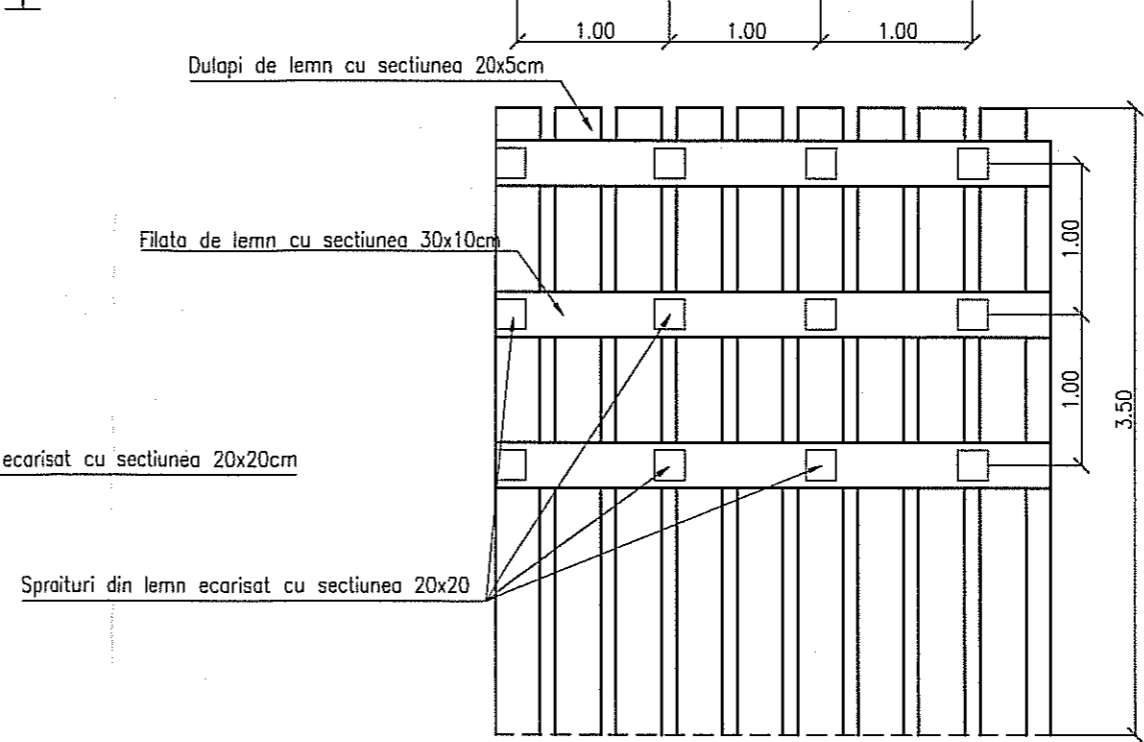

B ↓

SECTIUNE TRANSVERSALA C-C

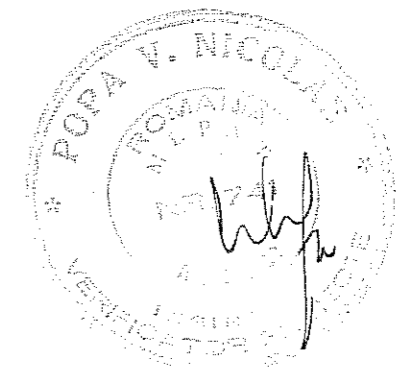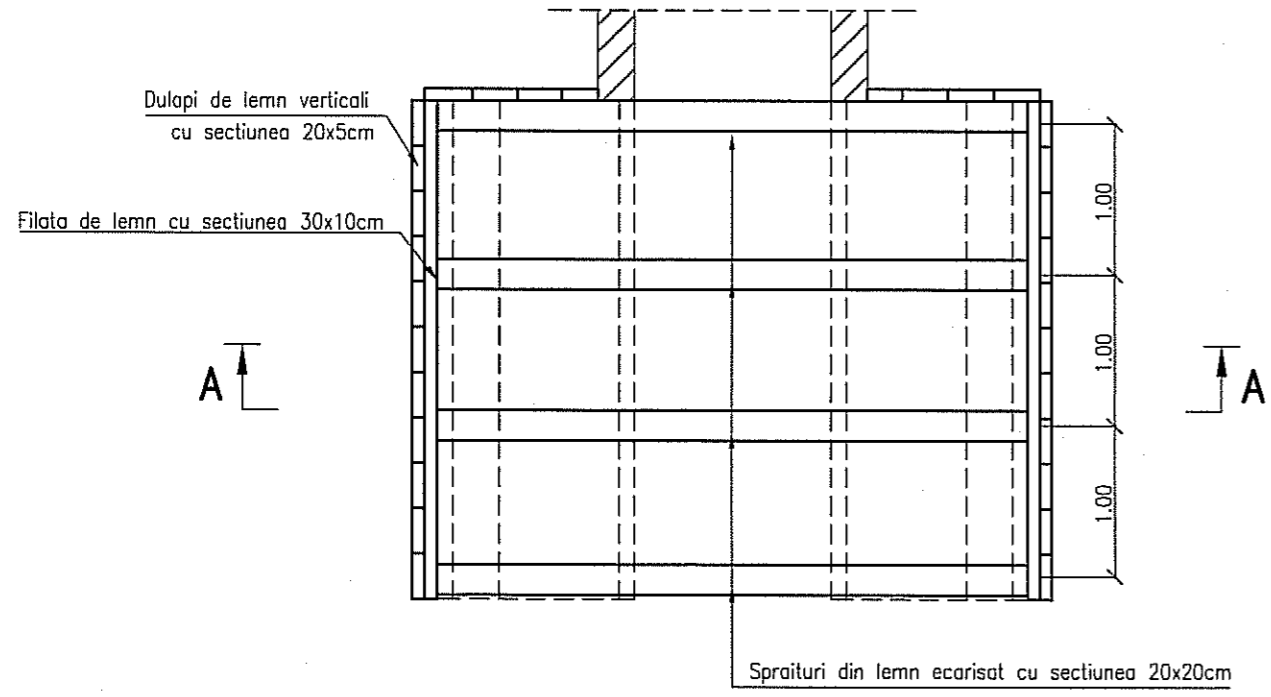

VEDERE PLANA B-B



B			
A			
	Data Date	Modificare Modification / Revision	
BENEFICIAR / BENEFICIARY :  ROMANIAN RAILWAY NATIONAL COMPANY		AUTORITATEA DE IMPLEMENTARE / IMPLEMENTUNG AUTHORITY Ministerul Transporturilor Ministry of Transports	
		AUTORITATEA CONTRACTANTA / CONTRACTING AUTHORITY  CFCU	
 		Ministerul Economiei si Finantelor Oficiul de Plati si Contractare Phare Ministry of Economy and Finances Phare Payments & Contracting Office	
		Proiect finantat de UNIUNEA EUROPEANA Project financed by EUROPEAN UNION	
		POS Transport 2007- 2013	
Intocmit Designed	Ing. Nicolae Turcu	Scara / Scale :	PORTOFOLIUL DE PROIECTE PHARE CES 2005 / PHARE CES 2005 PROJECTS PORTFOLIO LOT 1
Verificat Checked	Ing. Bogdan Sandu	1:50	Asistenta tehnica pentru pregatirea unor lucrari de reabilitare pentru tuneluri si poduri de cale ferata Technical assistance for preparing rehabilitation works required by railway tunnels and bridges
Sef echipa Team leader	Ing. Stellan Vara-Oros	Data / Date :	Denumire desen / Drawing Title :
		05.2009	Sucureala RCF / Railway district Iasi, Linia cf / Railway line Iva Mica - Floreni Podet / Culvert km 33+517
			Cod desen / Drawing Code : PT 234
			Nr. / No : 12
			DETALII SPRIJINIRI / PROPPING UP DETAILS