

Poz.	Denumire	Dimensiuni	Nr. buc. asemenea	kg/ml	kg/buc.	Total(kg)
P1	Inima	230x16-6100	1	28.90	176.29	180
P2	Platbanda superioara	320x30-6100	1	75.36	459.70	460
P3	Platbanda inferioara	320x30-6100	1	75.36	459.70	460
P5	Placuite ap. fixt	95x20-200	2	14.92	2.98	6
					Total(kg)	1106
					Sudura 2%	22
					Total(kg)	1150


TOTAL PENTRU UN TABLIER: 2 grinzi x 1150kg=2300kg

Poz.	Denumire	Dimensiuni	Nr. buc. asemenea	kg/ml	kg/buc.	Total(kg)
P4	Inima	230x16-6100	1	28.90	176.29	180
P2	Platbanda superioara	320x30-6100	1	75.36	459.70	460
P3	Platbanda inferioara	320x30-6100	1	75.36	459.70	460
P5	Placuite ap. fixt	95x20-200	2	14.92	2.98	6
					Total(kg)	1106
					Sudura 2%	22
					Total(kg)	1150

TOTAL PENTRU UN TABLIER: 6 grinzi x 1150kg=6900kg

Poz.	Denumire	Dimensiuni	Nr. buc. asemenea	kg/ml	kg/buc.	Total(kg)
P4	Inima	230x16-6100	1	28.90	176.29	180
P2	Platbanda superioara	320x30-6100	1	75.36	459.70	460
P3	Platbanda inferioara	320x30-6100	1	75.36	459.70	460
P5	Placuite ap. fixt	95x20-200	2	14.92	2.98	6
					Total(kg)	1106
					Sudura 2%	22
					Total(kg)	1150

Se interzice copierea, difuzarea, imprumutarea sau utilizarea in alte scopuri, fara permisiunea ISP-CP ca proprietar al desenului. This drawing is forbidden to be copied, lent or used in other purposes, except those previously approved by ISP-CP as its owner.

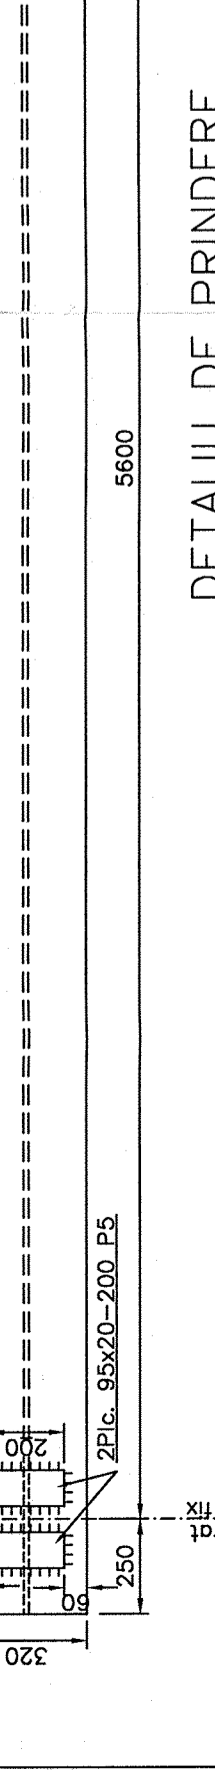

TOTAL PENTRU UN TABLIER: 6 grinzi x 1150kg=6900kg

TOTAL OL37-EP 9200kg

Se interzice copierea, difuzarea, imprumutarea sau utilizarea in alte scopuri, fara permisiunea ISP-CP ca proprietar al desenului. This drawing is forbidden to be copied, lent or used in other purposes, except those previously approved by ISP-CP as its owner.

Contract / Contract: CFCU 1302/2007

BENEFICIAR / BENEFICIARY: AUTORITATEA DE IMPLEMENTARE / IMPLEMENTATION AUTHORITY

ROMANIAN RAILWAY NATIONAL COMPANY Ministry of Economy and Finance

CONTRACTANT / CONTRACTING AUTHORITY: MINISTERUL ECONOMIEI SI FINANTELOR

PROIECT FINANCIAT DE UNIUNEA EUROPEANA / EUROPEAN UNION

POZ Transport 2007-2013

PROIECT PORTOFOLIUL DE PROIECTE PHARE GES 2005 / PHARE GES 2005 PROJECTS PORTFOLIO LOT 1

Asistenta tehnica pentru pregatirea unor lucrari de reabilitare pentru tuneluri si poduri de cale ferata

Technical assistance for preparing rehabilitation works required by railway tunnels and bridges

Denumire desen / Drawing Title: Snormasa RCF / Railway structures

Schema / Scale: 1:20

Data / Date: 05.2009

Dr. Ing. M. Campan

Ing. M. Saracin

Ing. Ioan Dachiin

Cod desen / Nr. / No: PT215

Drawing Code: PT215