



Deviere cabluri

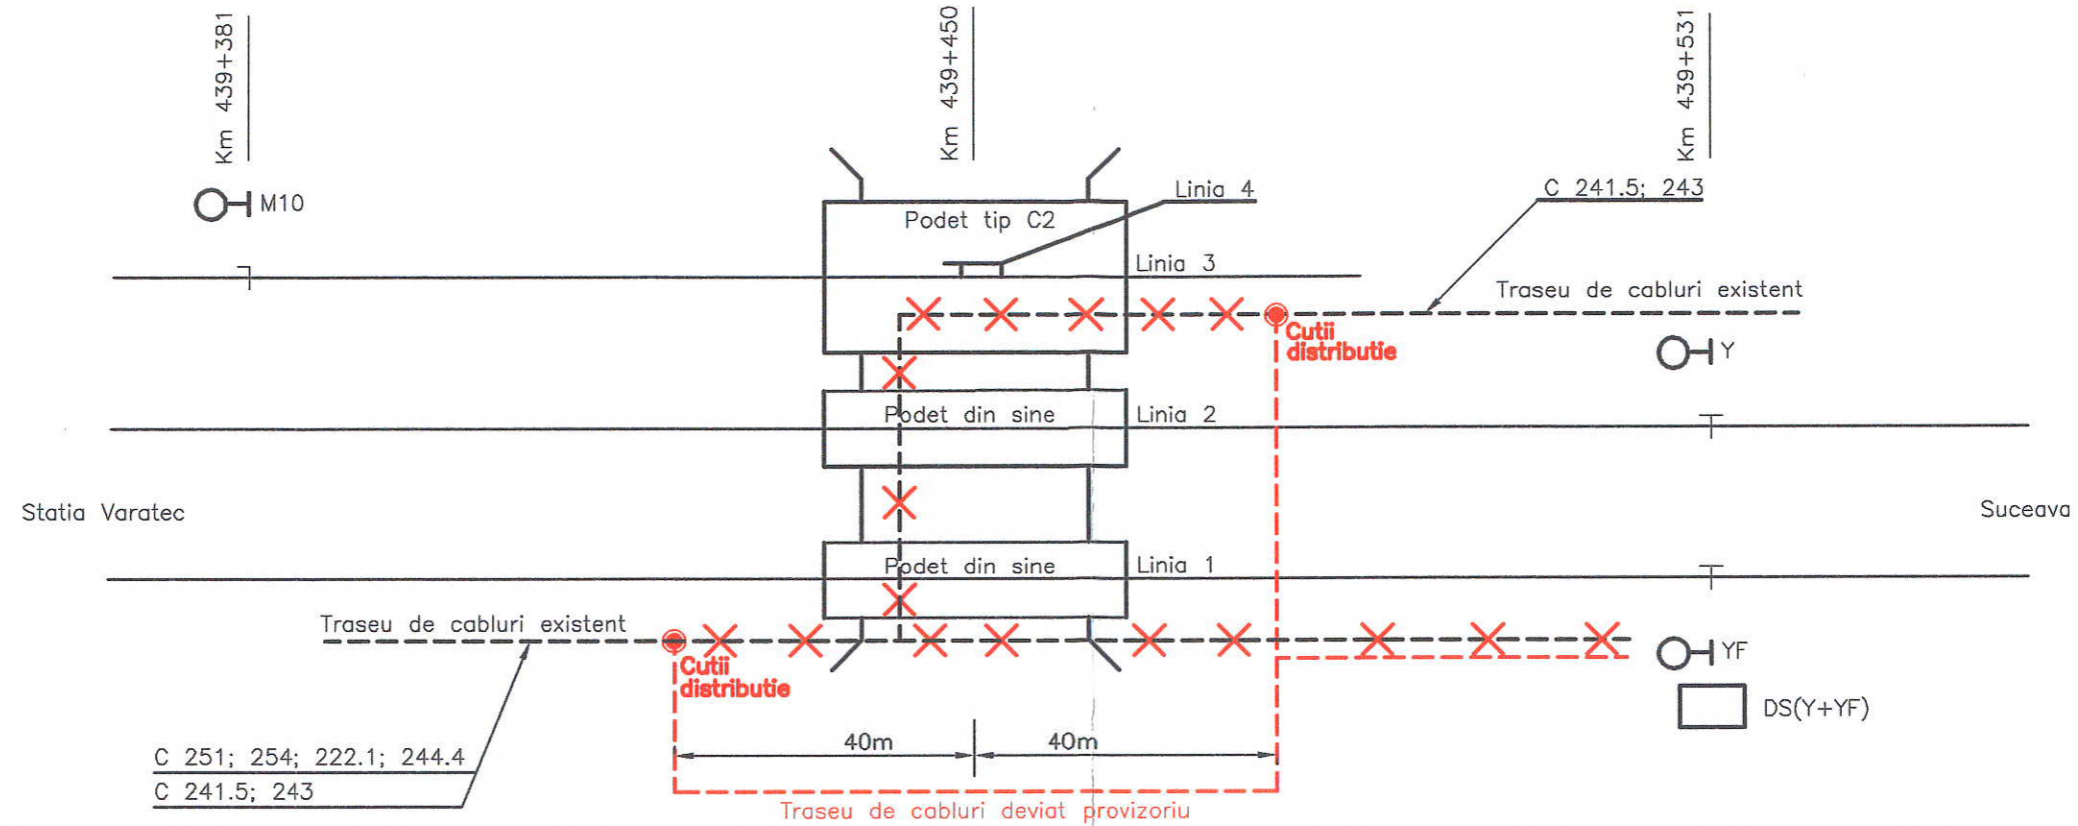

Pozare cabluri pe traseu definitiv

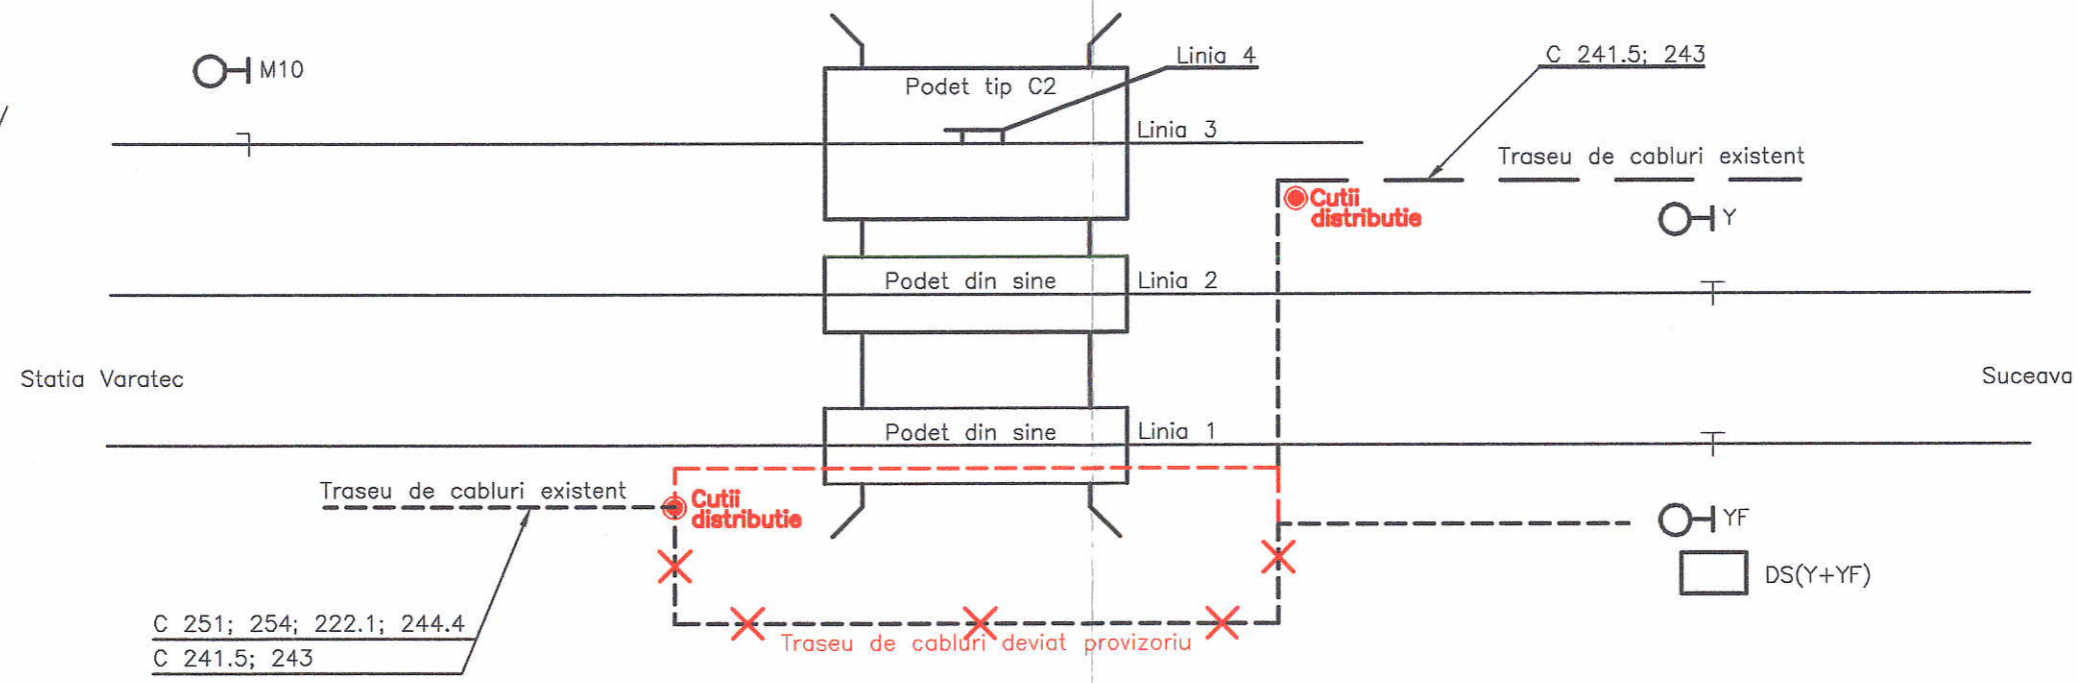

B			
A			
Modificare Modification / Revision			
BENEFICIAR/ BENEFICIARY : ROMANIAN RAILWAY NATIONAL COMPANY		AUTORITATEA DE IMPLEMENTARE/ IMPLEMENTUNG AUTHORITY Ministerul Transporturilor Ministry of Transports	AUTORITATEA CONTRACTANTA / CONTRACTING AUTHORITY CFCU Ministerul Economiei si Finantelor Oficiul de Plati si Contractare Phare Ministry of Economy and Finances Phare Payments & Contracting Office
		POS Transport 2007- 2013	
Intocmit Designed	Tehn. Natalia TOMA	Scara / Scale : 1:1	PORTOFOLIUL DE PROIECTE PHARE CES 2005 / PHARE CES 2005 PROJECTS PORTFOLIO LOT 1
Verificat Checked	Ing. Decebal STEFANESCU	Data / Date :	Asistenta tehnica pentru pregatirea unor lucrari de reabilitare pentru tuneluri si poduri de cale ferata Technical assistance for preparing rehabilitation works required by railway tunnels and bridges
Sef echipa Team leader	Ing. Stelian VARA-OROS	5.2009	Denumire desen / Drawing Title : Su cursala RCF/ Railway district IASI Linia cf /Railway line Ploiesti Vicsani Podet / Culvert km 439+450 Instalajii de semnalizare/ Signalling equipment
			Cod desen / Drawing Code: PD 217
			Nr. / No: CS01