
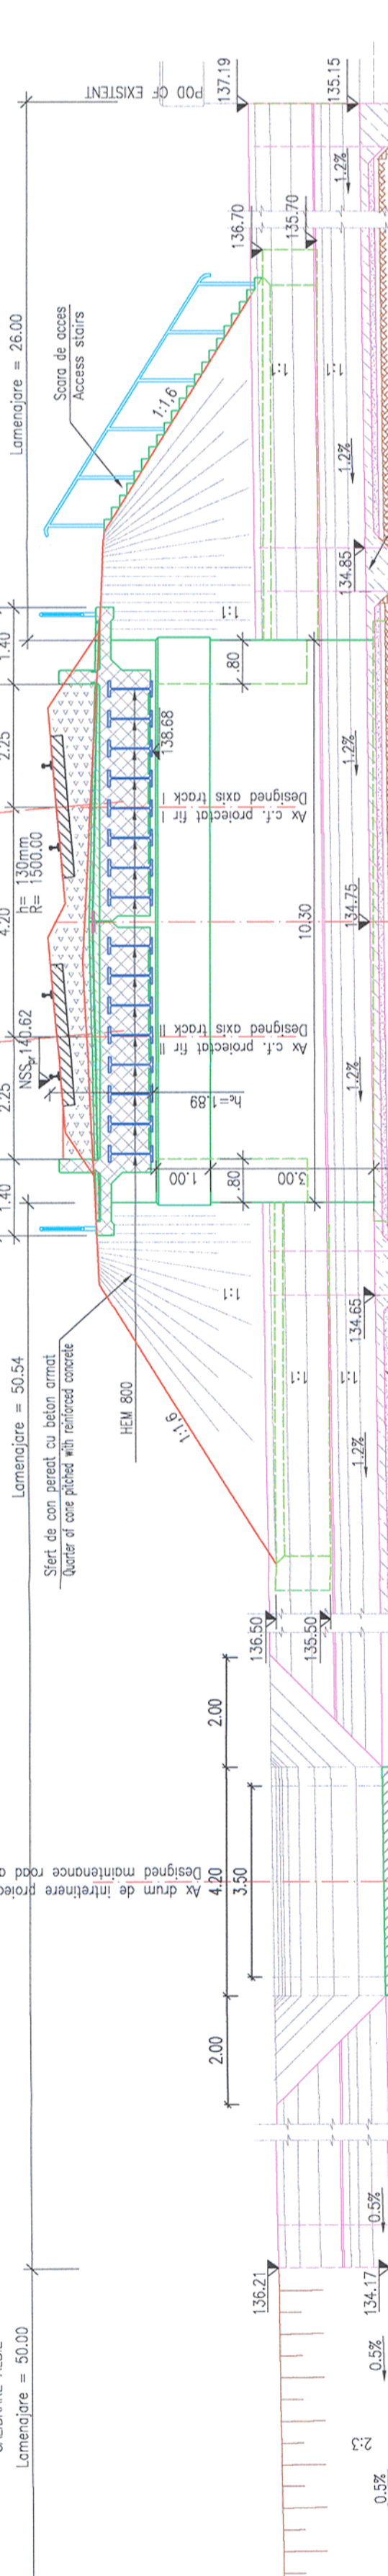
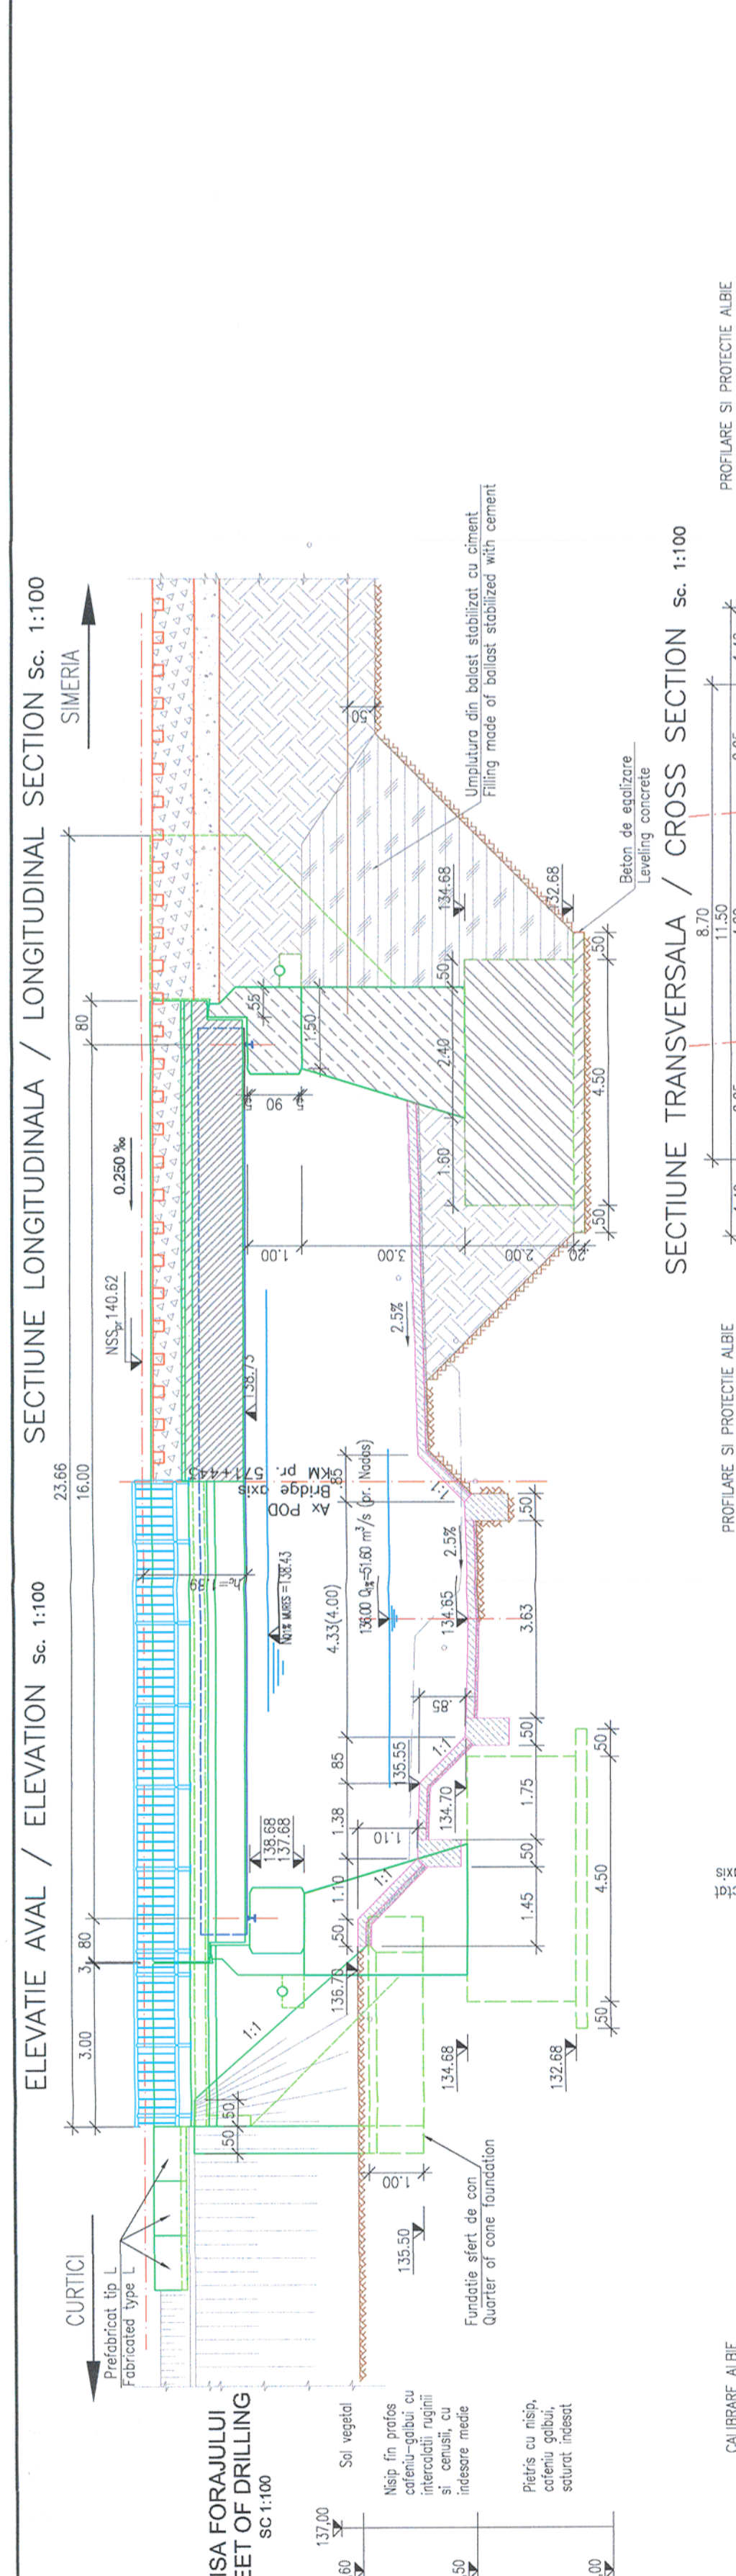
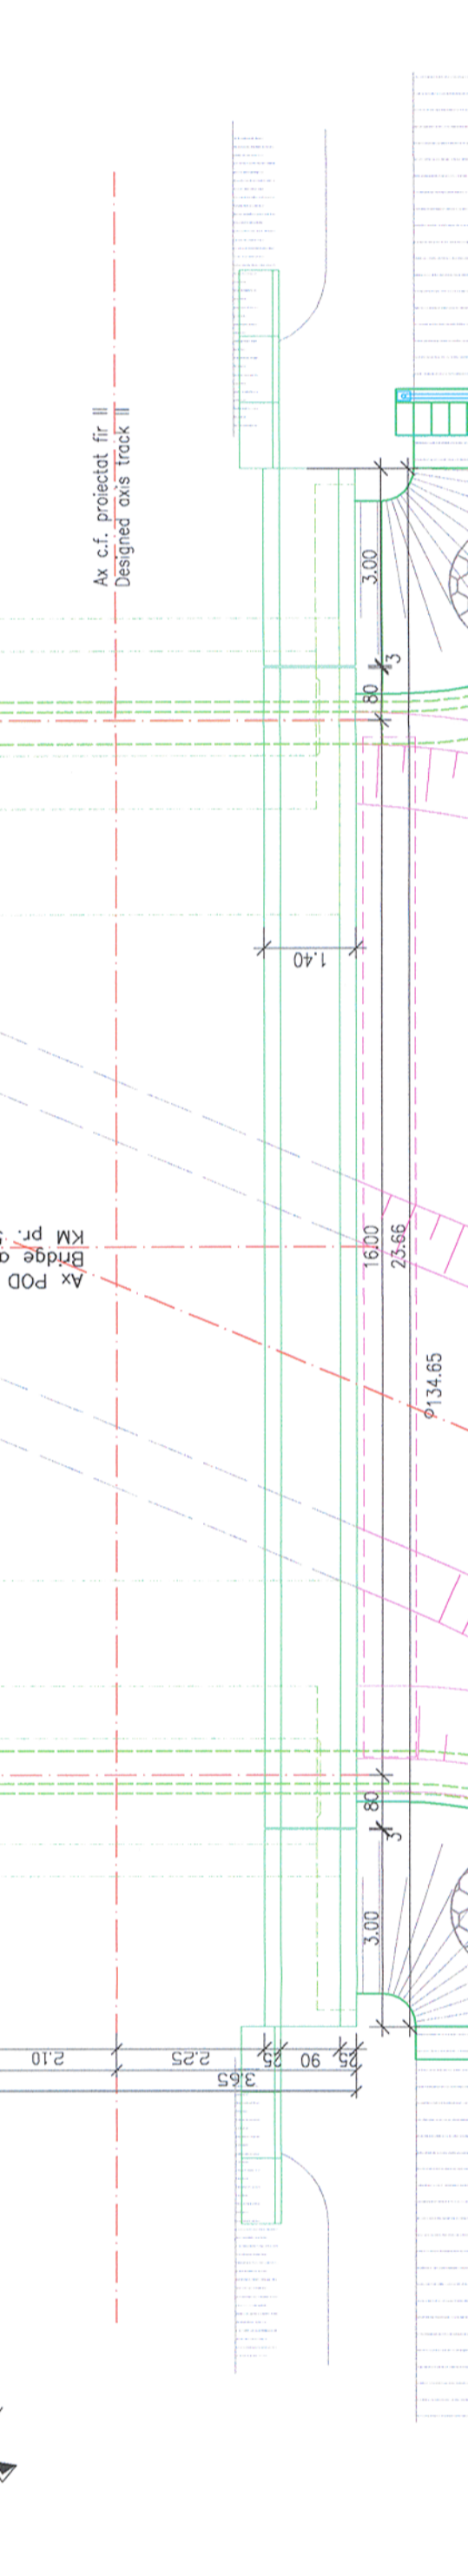
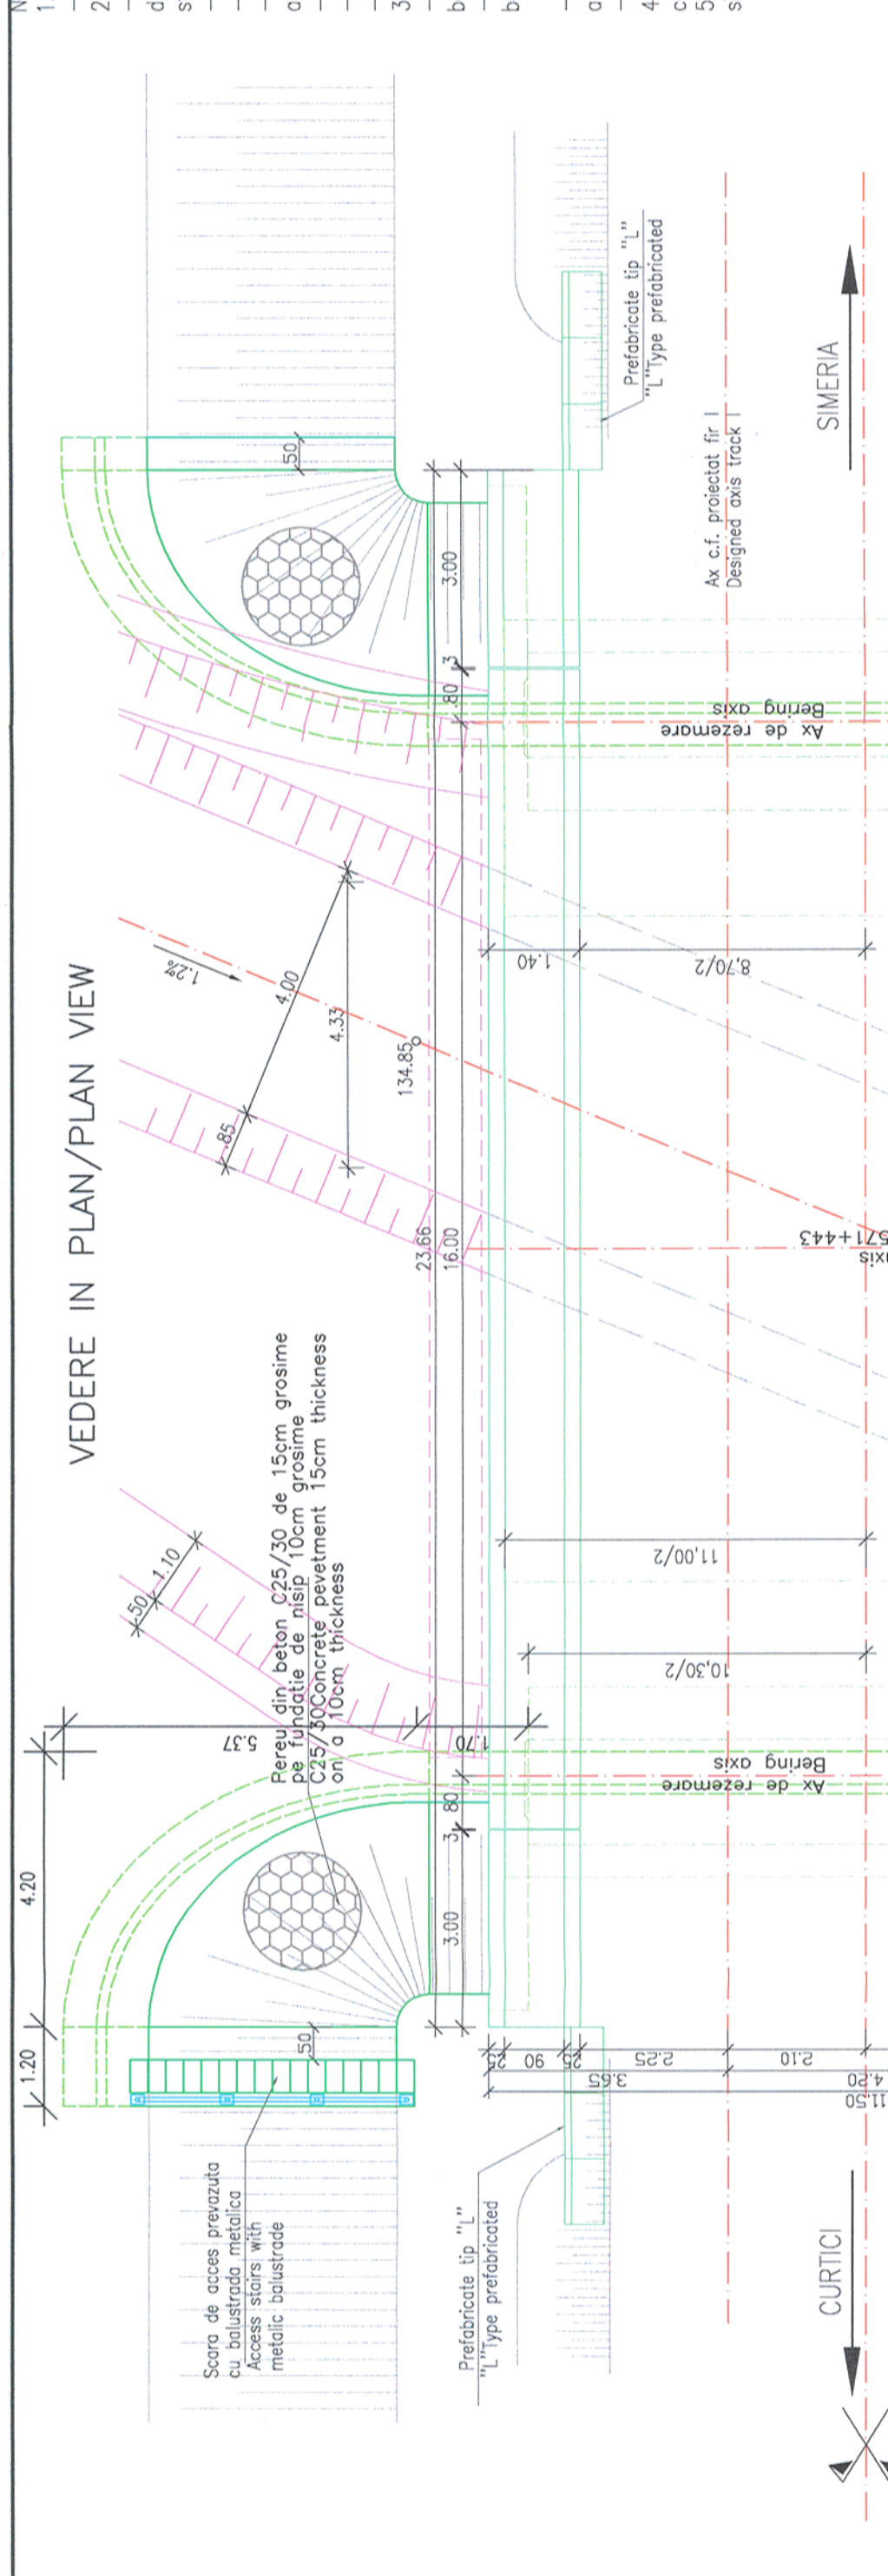
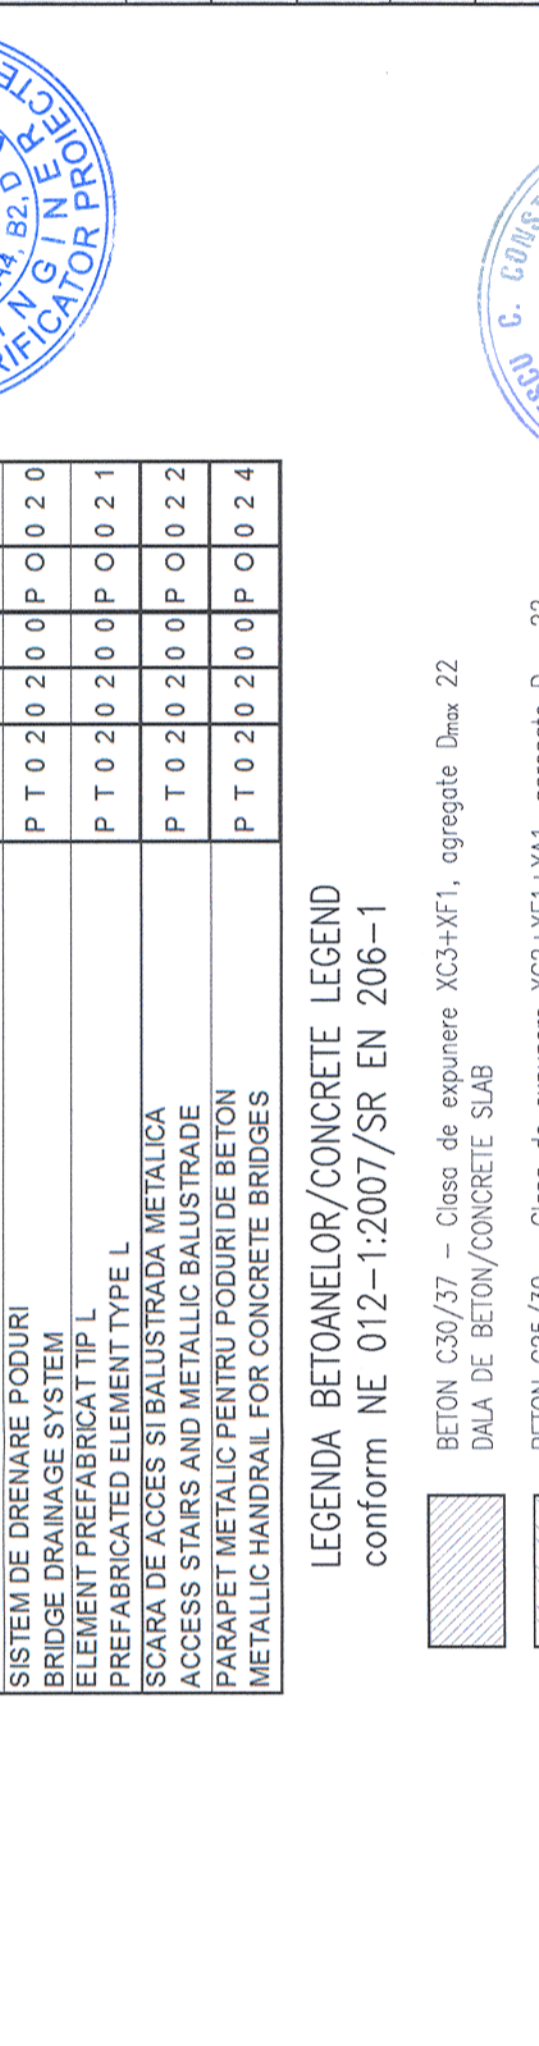


NOTE:

- This plan was prepared based on the following data:
 - studiu topografic; studiu geotehnic; date culese pe teren;
 - infrastructura va fi alcătuită din două culei din beton armat cu fundații directe 4,50x11,00m iar racordările cu terasamentul c.f. sunt realizate cu sferturi de con periate;
 - înălțimea de construcție de 1.89 m și deschiderea de 16.00m;
 - corecția și amenajarea albiei, protecția cu pereu din beton pe 33,42m amonte;
 - corecția și amenajarea albiei, protecția cu pereu din beton pe 57,97m aval;
 - calibrarea și amenajarea suprafețelor de beton vizibile
 - impermeabilizarea suprafețelor din beton vizibile
- La executie se vor respecta cu stictete prevederile din:
 - Codul de practica pentru executarea lucrarilor din beton, beton armat și beton precomprimat, indicativ NE 012-2007;
 - Codul de practica pentru executarea elementelor prefabricate din beton, beton armat
- Normativul pentru verificarea calitatii si receptia lucrarilor de constructii aferente, indicativ C56-85
- Casetul de sarcini.
- Conform H.G. 766/1997 lucrarea se incadreaza in categoria "b" a constructiilor de importanta deosebita.
- Proiectul va fi verificat de verificateori atestati M.PAT la exigentele A.4, B.4, B.2. si D.2.
- Practica code for the execution of works made of concrete, reinforced concrete and pre-stressed concrete, indicative NE 012-2007;
- Practice code for the execution of the precast elements made of concrete, reinforced concrete and pre-stressed concrete, indicative NE 013-2002;
- Normative for quality checking and taking over of afferent construction works, indicative C56-85
- The Technical Specifications.
- Complying with H.G. 766/1997 this structure belongs to category "b" importance.
- The project will be verified at A.4, B.2 and D.2 requirements.

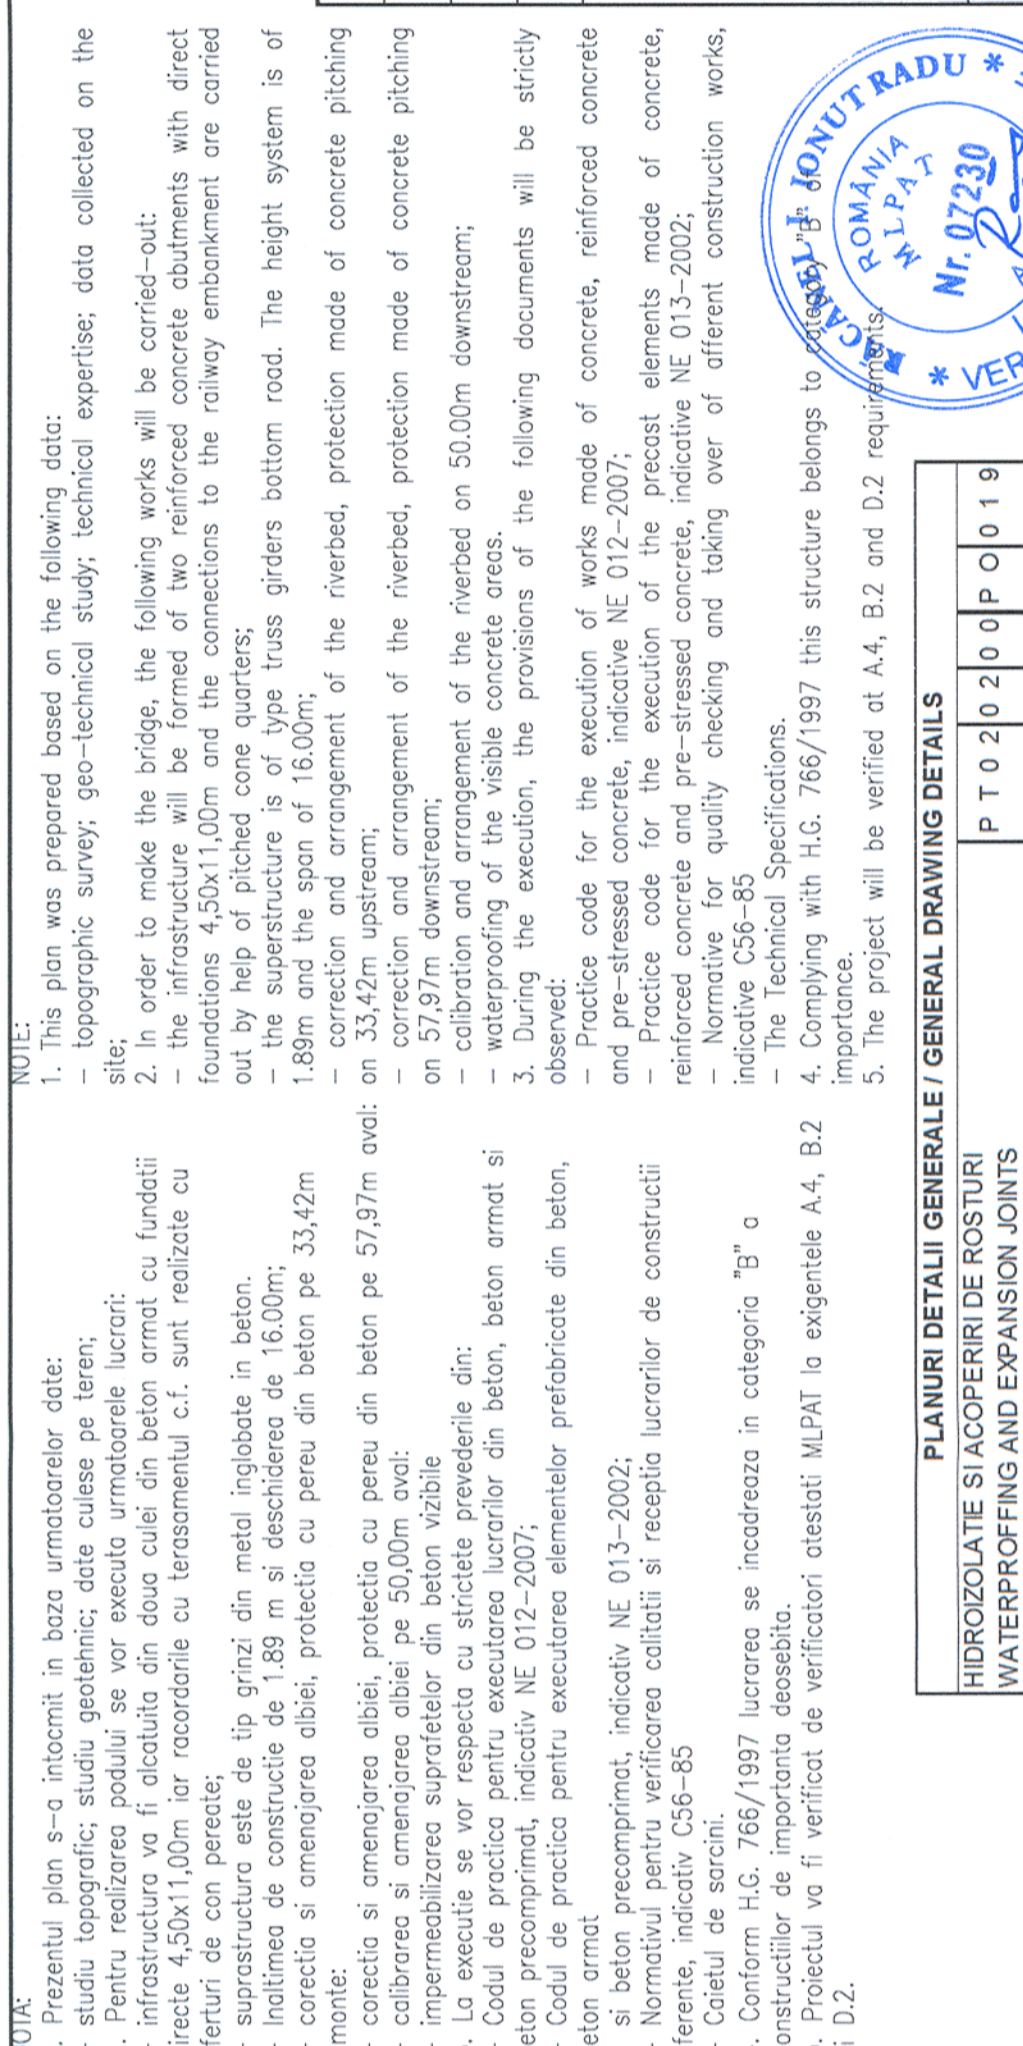


NOTA:

1. Pe toate suprafețele din beton în contact cu pământul se vor aplica 2 straturi de emulsie din bitum fierțizat.
2. Protecția betonata a albiei se va executa cu resturi conform C.5.

ATTENTION:

1. All concrete surfaces in contact with soil will be coated with 2 bituminous layers.
2. The concrete protection of the riverbed will be executed with joints according with technical specifications.

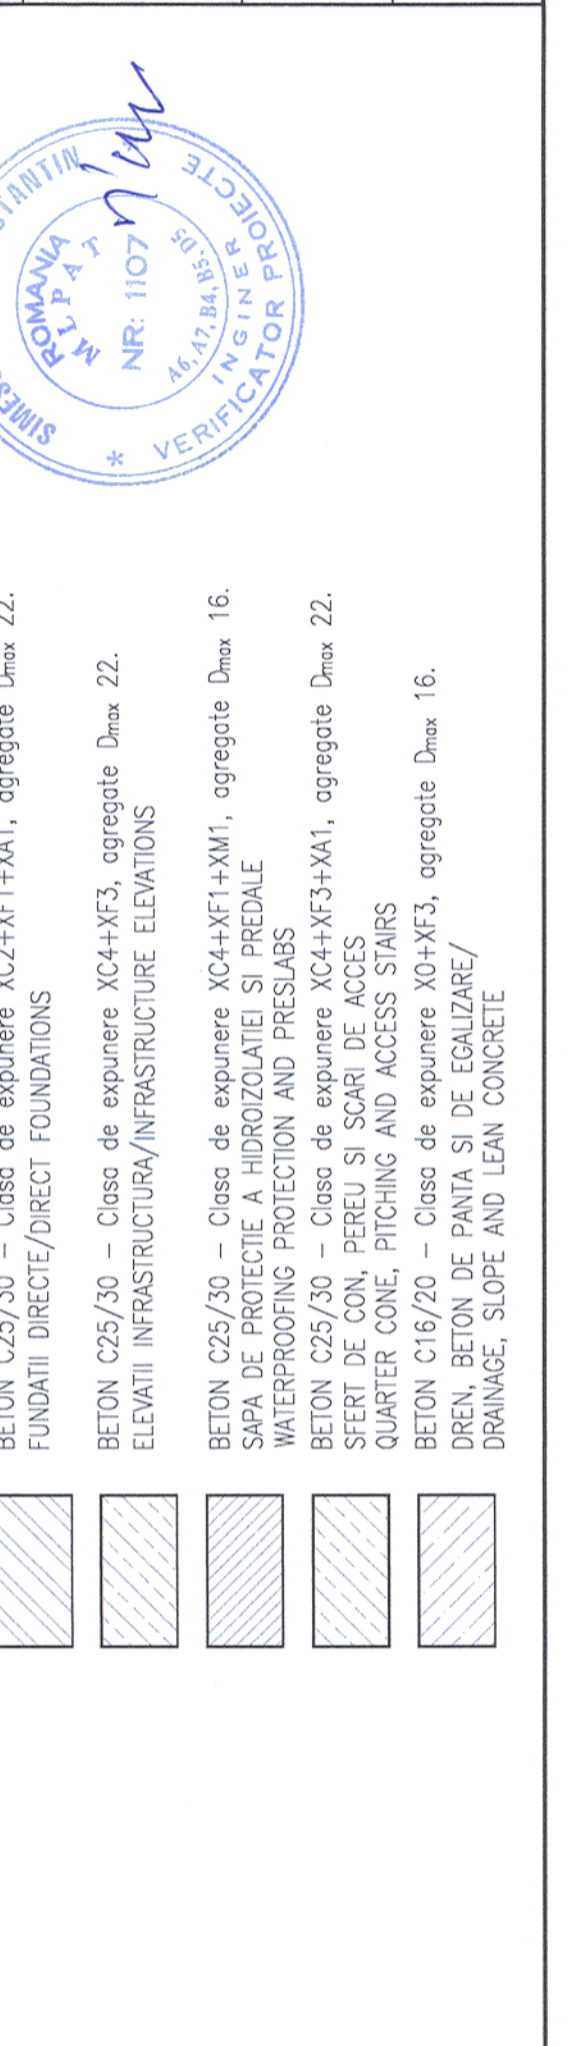

PLANURI DETALII GENERALE / GENERAL DRAWING DETAILS

| | |
|--|---|
| | HIDROIZOLATIE SI ACOPERIRI DE ROSTURI WATERPROFFING AND EXPANSION JOINTS |
| | SISTEM DE DRENARE PODURI BRIDGE DRAINAGE SYSTEM |
| | ELEMENT PREFABRICAT TIP L PREFABRICATED ELEMENT TYPE L |
| | SCARA DE ACCES SIBALUSTRADA METALICA ACCESS STAIRS AND METALLIC BALUSTRADE |
| | PARAPET METALIC PENTRU PODURI DE BETON METALLIC HANDRAIL FOR CONCRETE BRIDGES |

PLANURI DETALII SPECIFICE / SPECIFIC DRAWING DETAILS

| | |
|--|-----------------------|
| | P T O 2 0 2 0 P O 1 9 |
| | P T O 2 0 2 0 P O 2 0 |
| | P T O 2 0 2 0 P O 2 1 |
| | P T O 2 0 2 0 P O 2 2 |
| | P T O 2 0 2 0 P O 2 4 |