
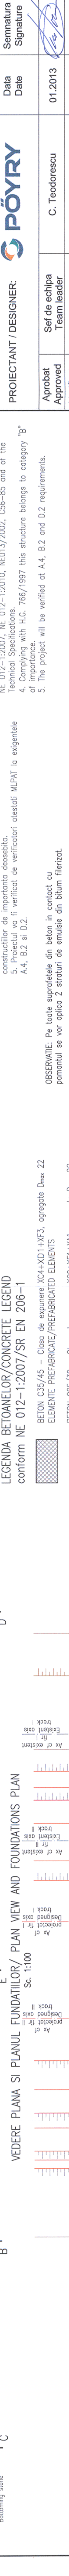


SECTIUNE LONGITUDINALA A-A/ A-A LONGITUDINAL SECTION
VEDERE B-B / B-B VIEW
SECTIUNE E-E / E-E SECTION

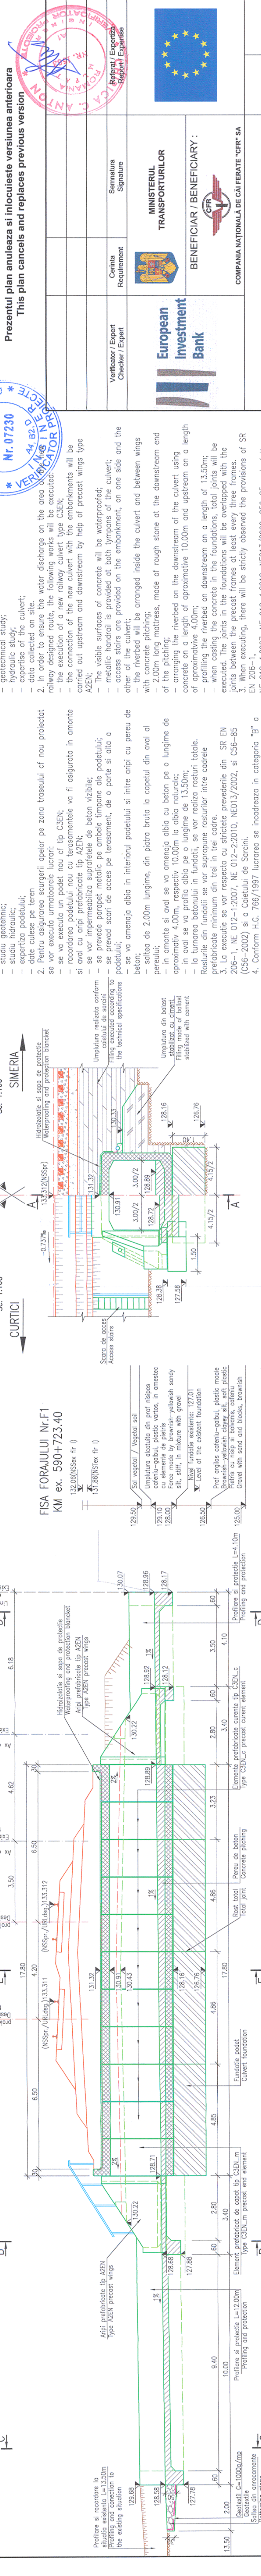

LEGENDA BETOANELOR/CONCRETE LEGEND
 conform NE 012-1:2007/SR EN 206-1

- BETON C35/45 - Clasa de expunere XC4+XD1+XF3, agregate Dmax 22 ELEMENTE PREFABRICATE/PREFABRICATED ELEMENTS
- BETON C25/30 - Clasa de expunere XC2+XF1+XA1, agregate Dmax 22. FUNDATII DIRECTE SI FUNDATII POZIVIZORII/DIRECT FOUNDATIONS AND TEMPORARY FOUNDATIONS
- BETON C25/30 - Clasa de expunere XC4+XF1+XM1, agregate Dmax 16. SAPA DE PROTECTIE A HIDROIZOLATIEI/WATERPROOFING PROTECTION
- BETON C25/30 - Clasa de expunere XC4+XF3+XA1, agregate Dmax 22. PEREU SI SCARI DE ACCES/PITCHING, ACCESS AND STAIRS
- BETON C16/20 - Clasa de expunere X0+XF3, agregate Dmax 16. DREN, BETON DE PANTA, DE EGALIZARE DRAINAGE, SLOPE, LEAN CONCRETE

PLANURI DETALII GENERALE / GENERAL DRAWING DETAILS

ACOPERIRE ROSTURI ELEMENTE PREFABRICATE	P	T	0	2	0	0	0	0	0	0	0	1
HIDROIZOLATIE SI SISTEM DE DRENARE PODETE	P	T	0	2	0	2	0	0	P	0	0	2
PARAPET METALIC PODETE	P	T	0	2	0	2	0	0	P	0	0	3
METALLIC HANDRAIL CULVERTS	P	T	0	2	0	2	0	0	P	0	0	3
PLAN COFRAJ CADRU TIP C3EN_m	P	T	0	2	0	2	0	0	P	0	0	1
PLAN COFRAJ CADRU TIP C3EN_c	P	T	0	2	0	2	0	0	P	0	0	1
PLAN COFRAJ ARIPA TIP AZEN	P	T	0	2	0	2	0	0	P	0	0	2
SHUTTERING PLAN WING AZEN TYPE	P	T	0	2	0	2	0	0	P	0	0	2
SCARA DE ACCES SIBALUSTRADA METALICA	P	T	0	2	0	2	0	0	P	0	0	1
ACCESS STAIRS AND METALLIC BALUSTRADE	P	T	0	2	0	2	0	0	P	0	0	1
FUNDATIE PREFABRICATA PENITRU PODURI / FUNDATIONS AND PREFABRICATED FOUNDATION FOR TEMPORARY BRIDGES	P	T	0	2	0	2	0	0	P	0	0	2
DETALII DE REZEMARE PODURI / PROFILES AND PROPPING-UP DETAILS FOR TEMPORARY BRIDGES	P	T	0	2	0	2	0	0	P	0	0	3

CONVOI DE CALCUL LM71
 CALCULATION CONVOY LM71

ATTENTION: All concrete surfaces in contact with soil will be panned with 2 bituminous layers.

OBSERVATIE: Pe toate suprafețele din beton in contact cu pomantul se vor aplica 2 straturi de emulsie din bitum fierzător.

PREZENTUL PLAN ANULEAZA SI INLOCUIESTE VERSIUNEA ANTERIOARA
THIS PLAN CANCELS AND REPLACES PREVIOUS VERSION

VERIFICATOR PIEREȘTE
 Nr. 07230
 I. IONUT RADU
 M.P.L.P.A.T.

SEMNTURA
 MINISTERUL TRANSPORTURILOR
 BENEFICIAR / BENEFICIARY :
 COMPANIA NAȚIONALĂ DE CĂI FERATE "CFR" SA

PROIECTANT / DESIGNER:
PÖYRY
 Data Date
 Semnatura Signature

APROBAT
 Verificat / Checked
 Subcontractant / Subcontractor
 Aprobata / Approved
 Proiectat / Designed

DISPOZITIE GENERALA / GENERAL LAYOUT
PODET / CULVERT KM pr. 587+421 (KM ex. 590+726)
 Scara / Scale 1:100
 Revizia / Revision 1 / 04.2013
 Cod desen / Drawing Code PT.02.02.07.PO.04.03
 Nr / No 03