


Prezentul plan anuleaza si inlocuieste versiunea anterioara  
This plan cancels and replaces previous version

Verificator / Expert Checker / Expert	Cerinta Requirement	Semnatura Signature	Referat / Expertiza Report / Expertise
			
BENEFICIAR / BENEFICIARY:  COMPANIA NAȚIONALĂ DE CĂI FERATE "CFR" SA			
PROIECTANT / DESIGNER: 			
Aprobat Approved	Sef de echipa Team leader	C. Teodorescu	01.2013
Verificat Checked	Expert Cheie Key Expert	R. Tudorascu	01.2013
Subcontractant / Subcontractor 			
Aprobat Approved	Adjunct Sef de echipa Deputy Team leader	A.M. Baicu	01.2013
Proiectat Designed	Inginer Engineer	F. Ioanidi	01.2013
"Reabilitarea liniei c.f. Frontieră - Curtici - Simeria, parte componentă a coridorului IV Pan - European pentru circulația trenurilor cu viteză maximă de 160 km/h" Tronsoanel 2-A : km 614 - cap Y Bârzava			
"Rehabilitation of the Railway Line Border - Curtici - Simeria, component Part of the IV Pan - European Corridor for the Trains Circulation with maximum speed of 160 km/h" Section 2-A : km 614 - end Y Bârzava			
Denumire desen / Drawing name: <b>PLAN DE INCADRARE IN ZONA / BORDERING PLAN PODET / CULVERT KM pr. 599+244 (KM ex. 602+583)</b>			

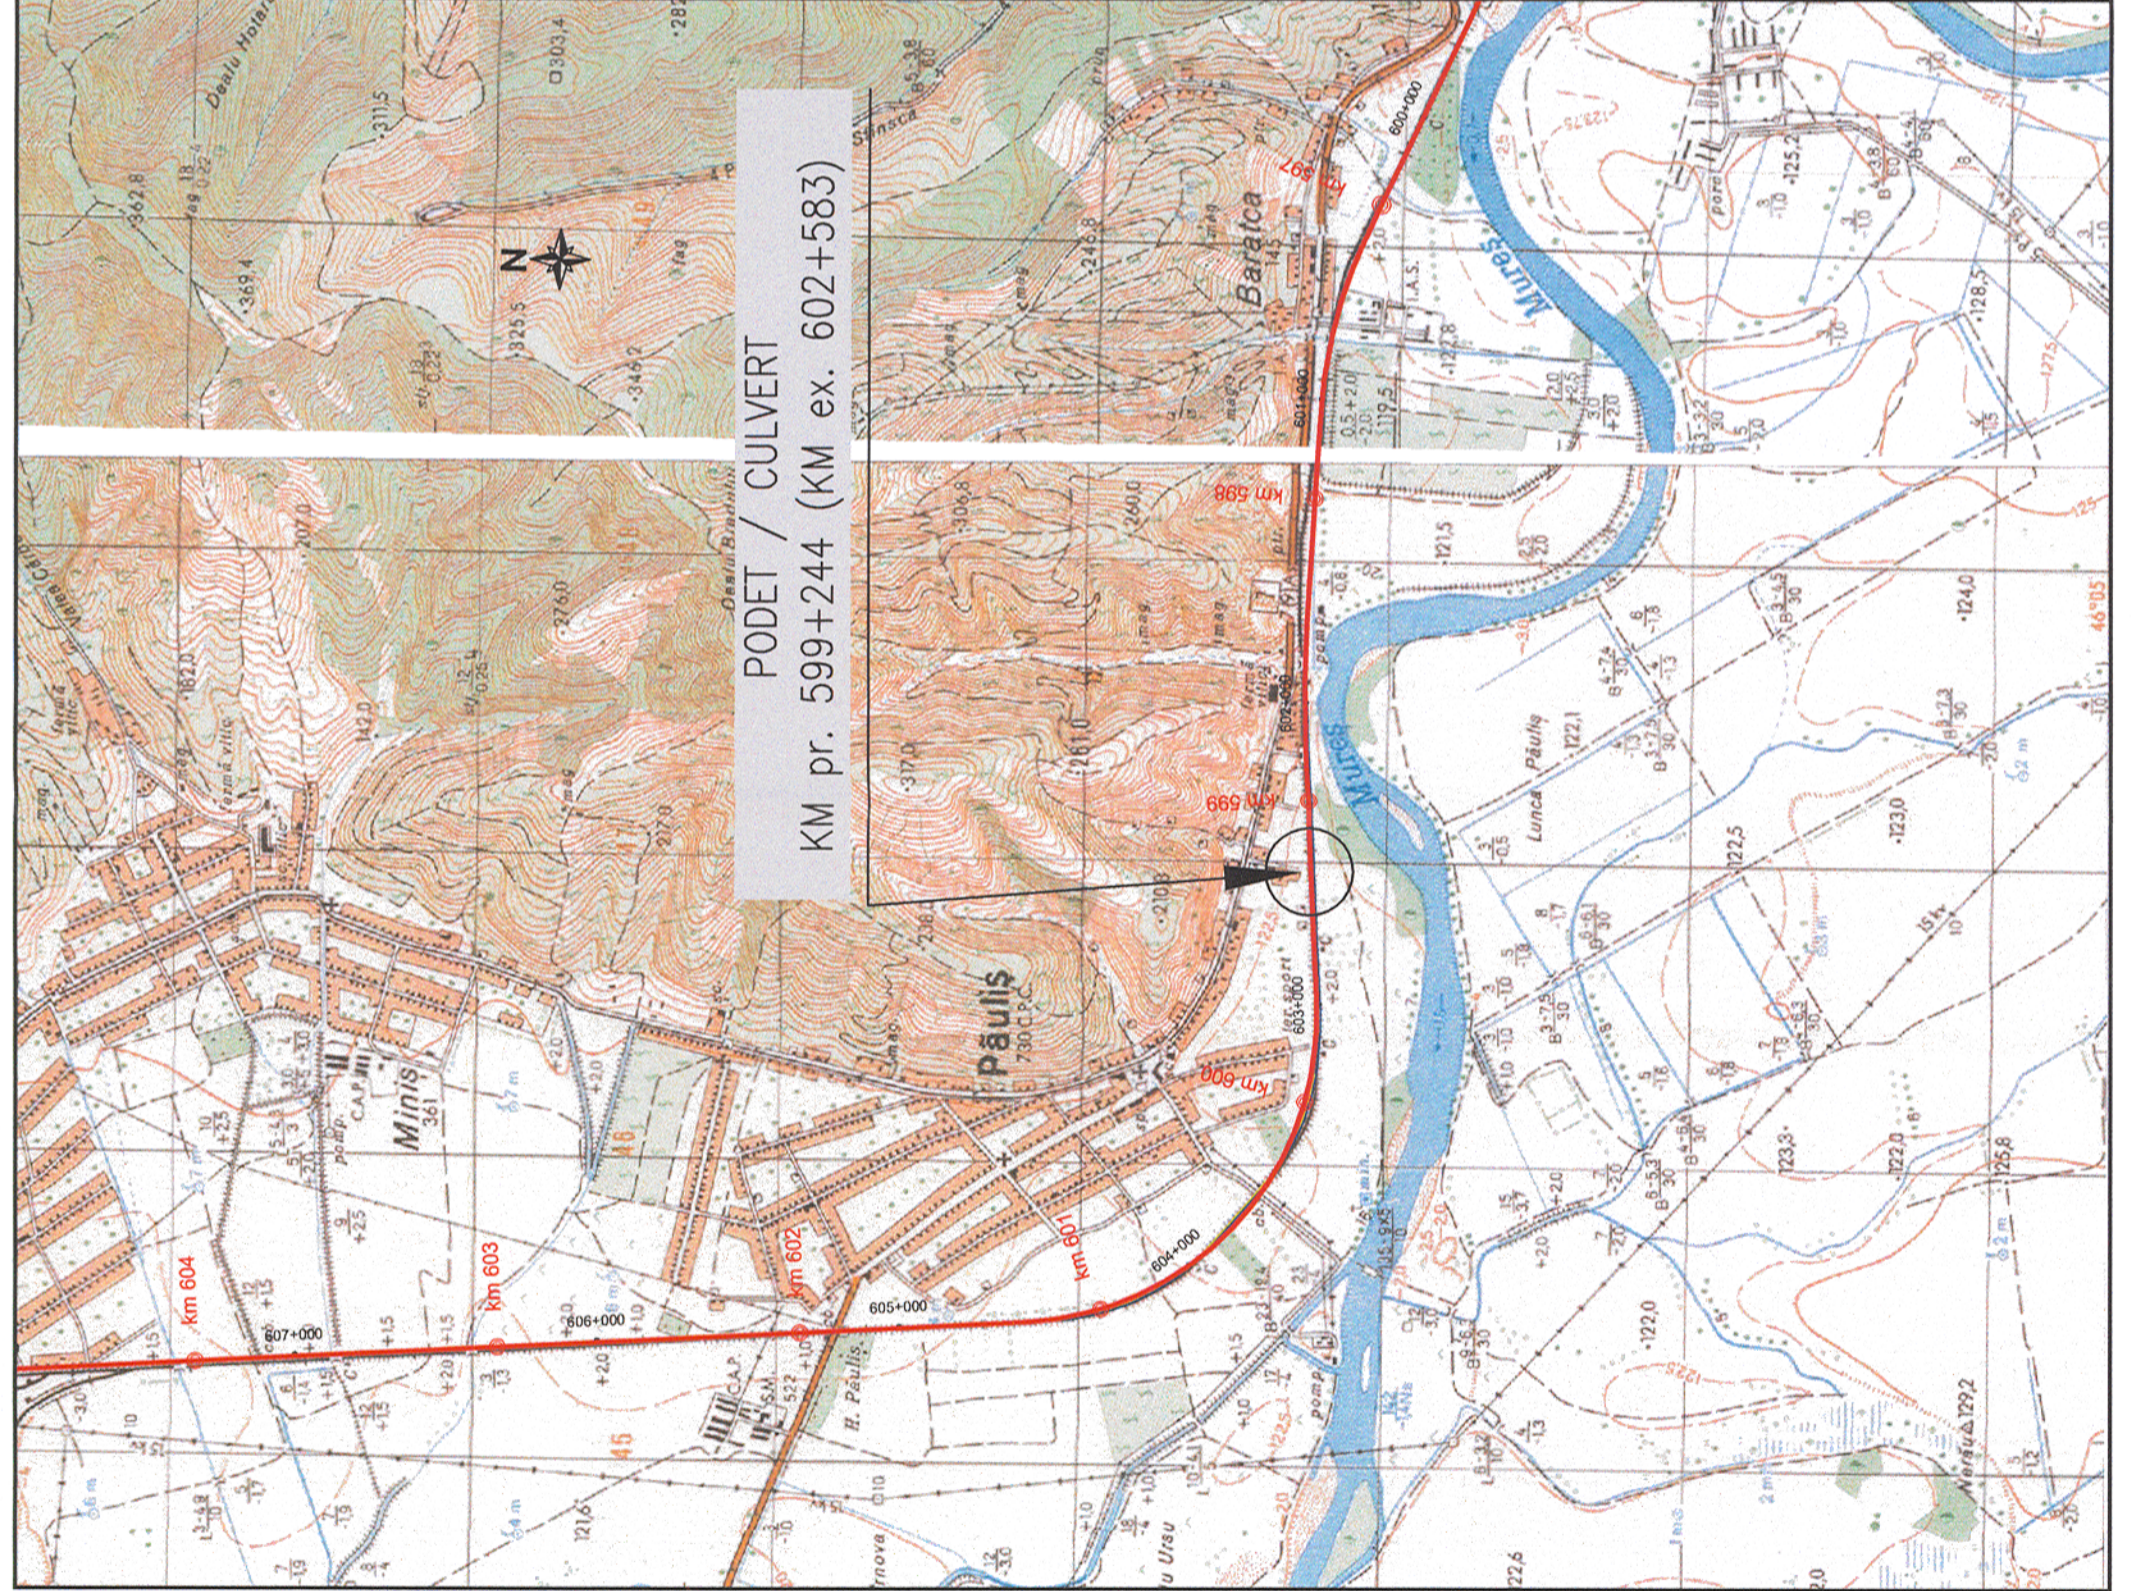

Scara / Scale 1:25000	Revizia / Revision 1 / 04.2013	Cod desen / Drawing Code PT.02.02.04.PO.04.01	Nr / No 01
--------------------------	-----------------------------------	--	---------------