



Prezentul plan anuleaza si inlocuieste versiunea anterioara  
This plan cancels and replaces previous version

POD / BRIDGE  
KM pr. 608+538 (KM ex. 611+458)

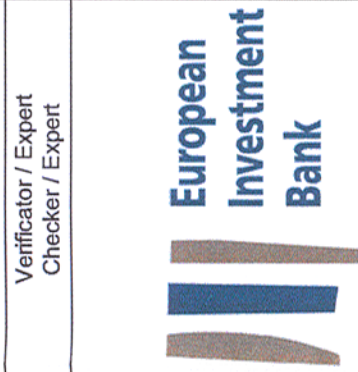

MINISTERUL  
TRANSPORTURILOR  
BENEFICIAR / BENEFICIARY :  
COMPANIA NAȚIONALĂ DE CĂI FERATE "CFR" SA

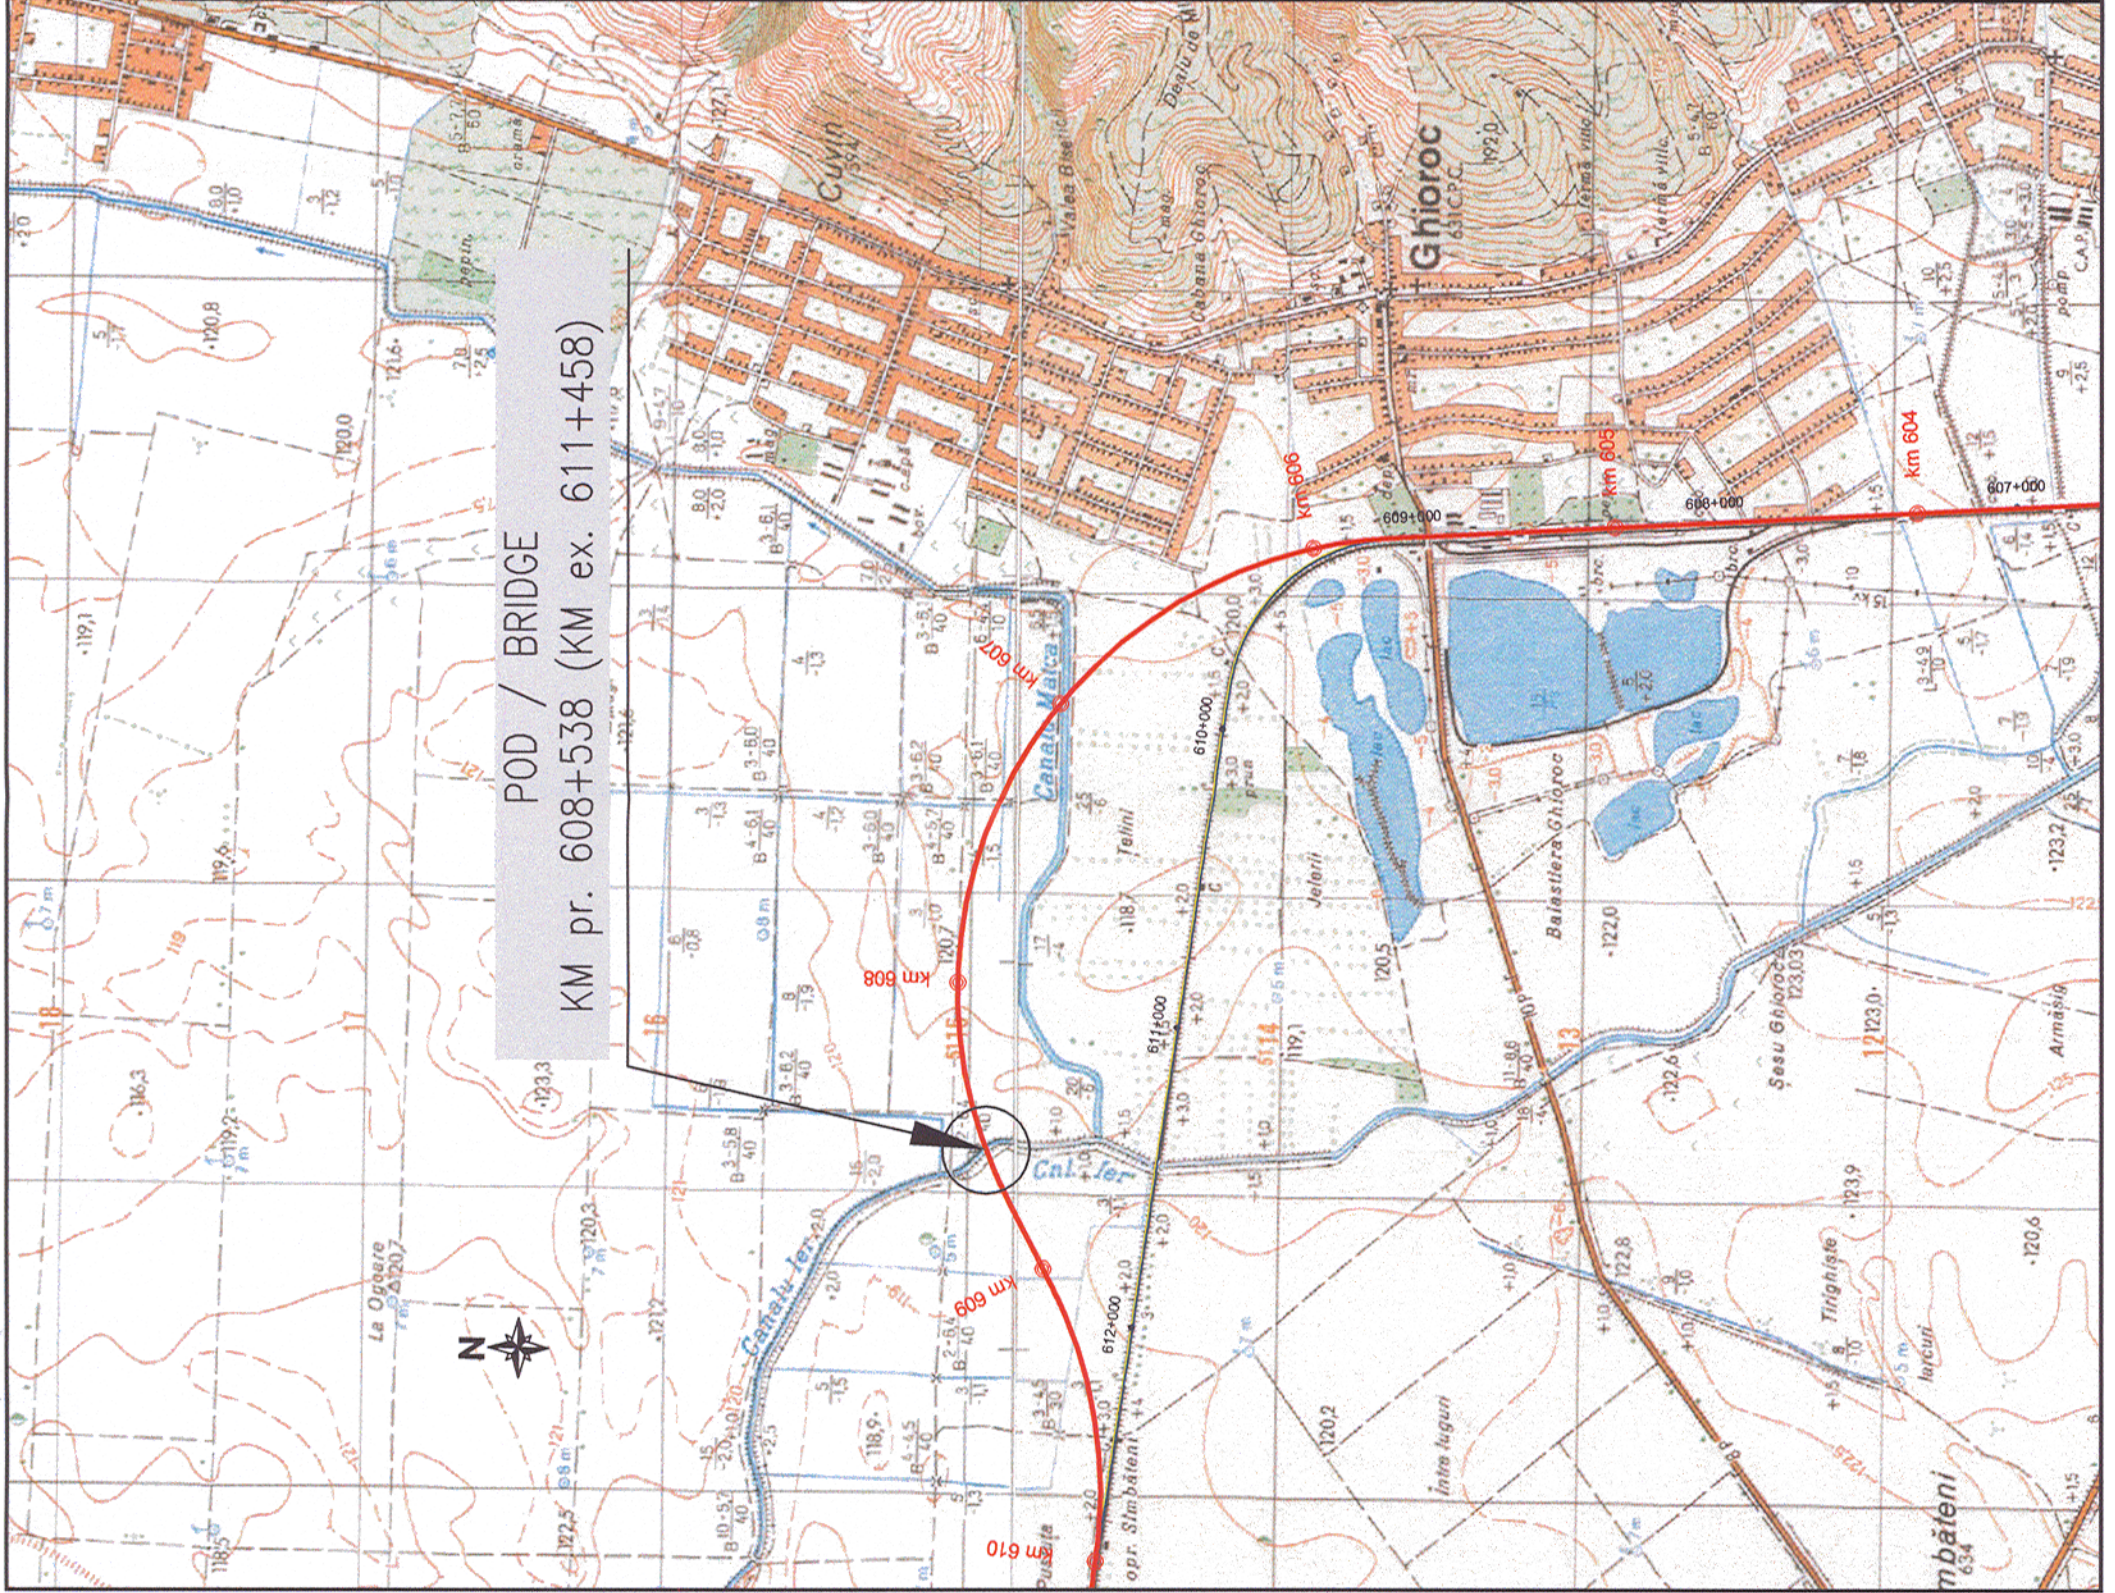

Referat / Expertiza  
Report / Expertise

Semnatura  
Signature

Cerinta  
Requirement

Verificator / Expert  
Checker / Expert



PROIECTANT / DESIGNER:

Aprobat  
Approved  
Sef de echipa  
Team leader  
C. Teodorescu

Verificat  
Checked  
Expert Cheie  
Key Expert  
R. Tudorascu

Data  
Date  
01.2013

Semnatura  
Signature



Subcontractant / Subcontractor

Aprobat  
Approved  
Adjunct Sef de echipa  
Deputy Team leader  
A.M. Baicu

Proiectat  
Designed  
Inginer  
Engineer  
A. Negrei

Data  
Date  
01.2013

Semnatura  
Signature

"Reabilitarea liniei c.f. Frontieră - Curtici - Simeria, parte componentă a coridorului IV  
Pan - European pentru circulația trenurilor cu viteză maximă de 160 km/h"  
Tronsonul 2-A : km 614 - cap Y Bârzava

"Rehabilitation of the Railway Line Border - Curtici - Simeria, component Part of the IV  
Pan - European Corridor for the Trains Circulation with maximum speed of 160 km/h"  
Section 2-A : km 614 - end Y Bârzava

Project 9i  
35311.1

Faza / Phase:  
PTH+CS / TD+TS

Denumire desen / Drawing name:

PLAN DE INCADRARE IN ZONA / BORDERING PLAN  
POD / BRIDGE KM pr. 608+538 (KM ex. 611+458)

Scara / Scale  
1:25000

Revizia / Revision  
1 / 04.2013

Cod desen / Drawing Code  
PT.02.02.01.PO.04.01

Nr / No  
01