


Profil transversal tip Nr.3 / TypeCross section No.3

Aplicabil între km 0+066.433 - 0+104.863 si km 0+341.949 - 0+379.933
 Applicable between km 0+066.433 - 0+104.863 si km 0+341.949 - 0+379.933

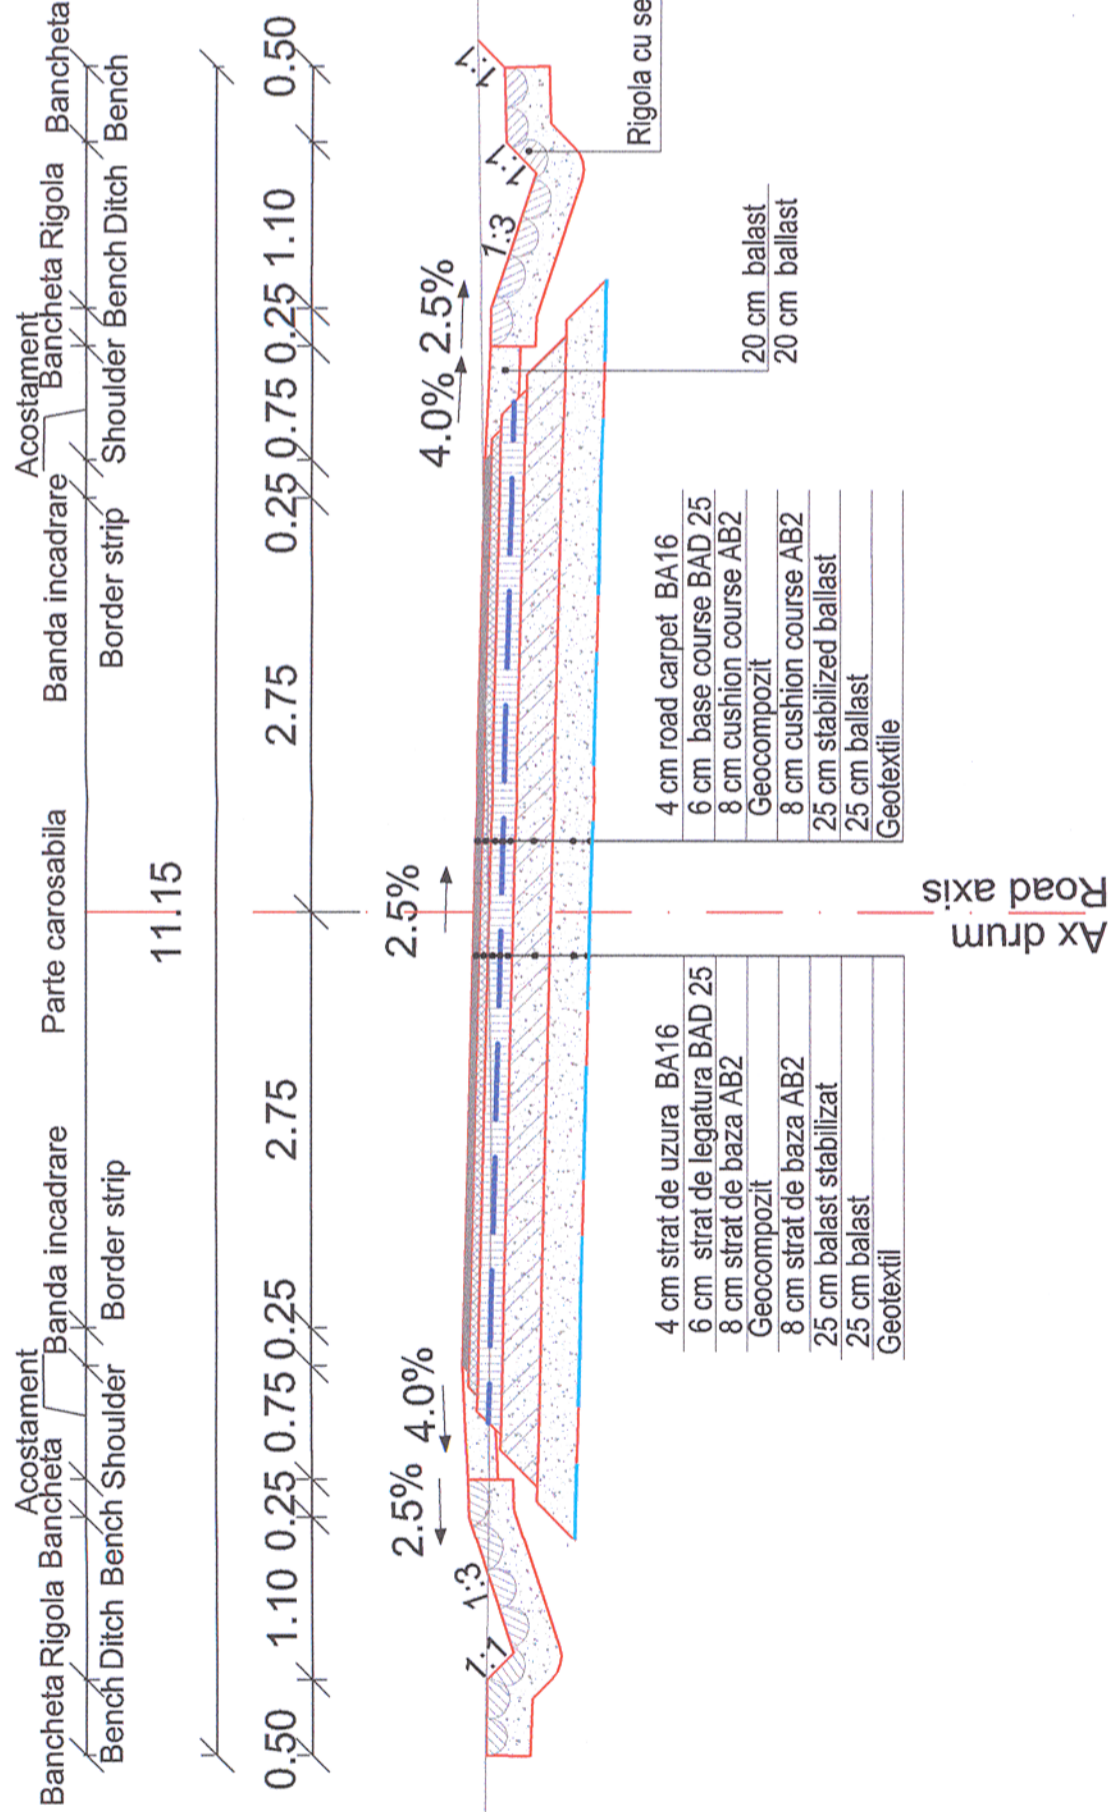

Prezentul plan anuleaza si inlocuieste versiunea anterioara
 This plan cancels and replaces previous version



| | | | |
|---|---|--|---|
| Verificator / Expert Checker / Expert | Cerinta Requirement | Semnatura Signature | Referat / Expertiza Report / Expertise |
| | | MINISTERUL TRANSPORTURILOR | |
| BENEFICIAR / BENEFICIARY : | | COMPANIA NAȚIONALĂ DE CĂI FERATE "CFR" SA | |
| PROIECTANT / DESIGNER: | | | |
| | | | |
| Approbat Approved | Sef de echipa Team leader | C. Teodorescu | Data Date |
| Verificat Checked | Expert Cheie Key Expert | R. Tudorașcu | 01.2013 |
| Subcontractant / Subcontractor | | | |
| | | | |
| Approbat Approved | Adjunct Sef de echipa Deputy Team leader | A.M. Baicu | 01.2013 |
| Proiectat Designed | Inginer Engineer | E. Ciobanu | 01.2013 |
| "Reabilitarea liniei c.f. Frontieră - Curtici - Simeria, parte componentă a Coridorului IV Pan - European pentru circulația trenurilor cu viteză maximă de 160 km/h" | | Tronsonul 3: Gurasada - Simeria | |
| "Rehabilitation of the Railway Line Border - Curtici - Simeria, component Part of the IV Pan - European Corridor for the Trains Circulation with maximum speed of 160 km/h" | | Section 3: Gurasada - Simeria | |
| Denumire desen / Drawing name: | | | |
| PROPIL TRANSVERSAL TIP DRUM NR.3 - PASAJ INFRIOR Km 504+859.50 (pr.) ROAD TYPECROSS SECTION No.3 - UNDERPASS Km 504+859.50 (dsg.) | | | |
| Scara / Scale 1:50 | Revizia / Revision 1 / 04.2013 | Cod desen / Drawing Code PT.03.02.22.PO.02.06 | Nr / No 06/3 |