


Profil transversal tip Nr.1 / TypeCross section No.1

Aplicabil între km 0+000 - 0+066.433, km 0+268.728 - 0+341.949 si km 0+379.933 - 0+435.00
 Applicable between km 0+000 - 0+066.433, km 0+268.728 - 0+341.949 and km 0+379.933 - 0+435.00

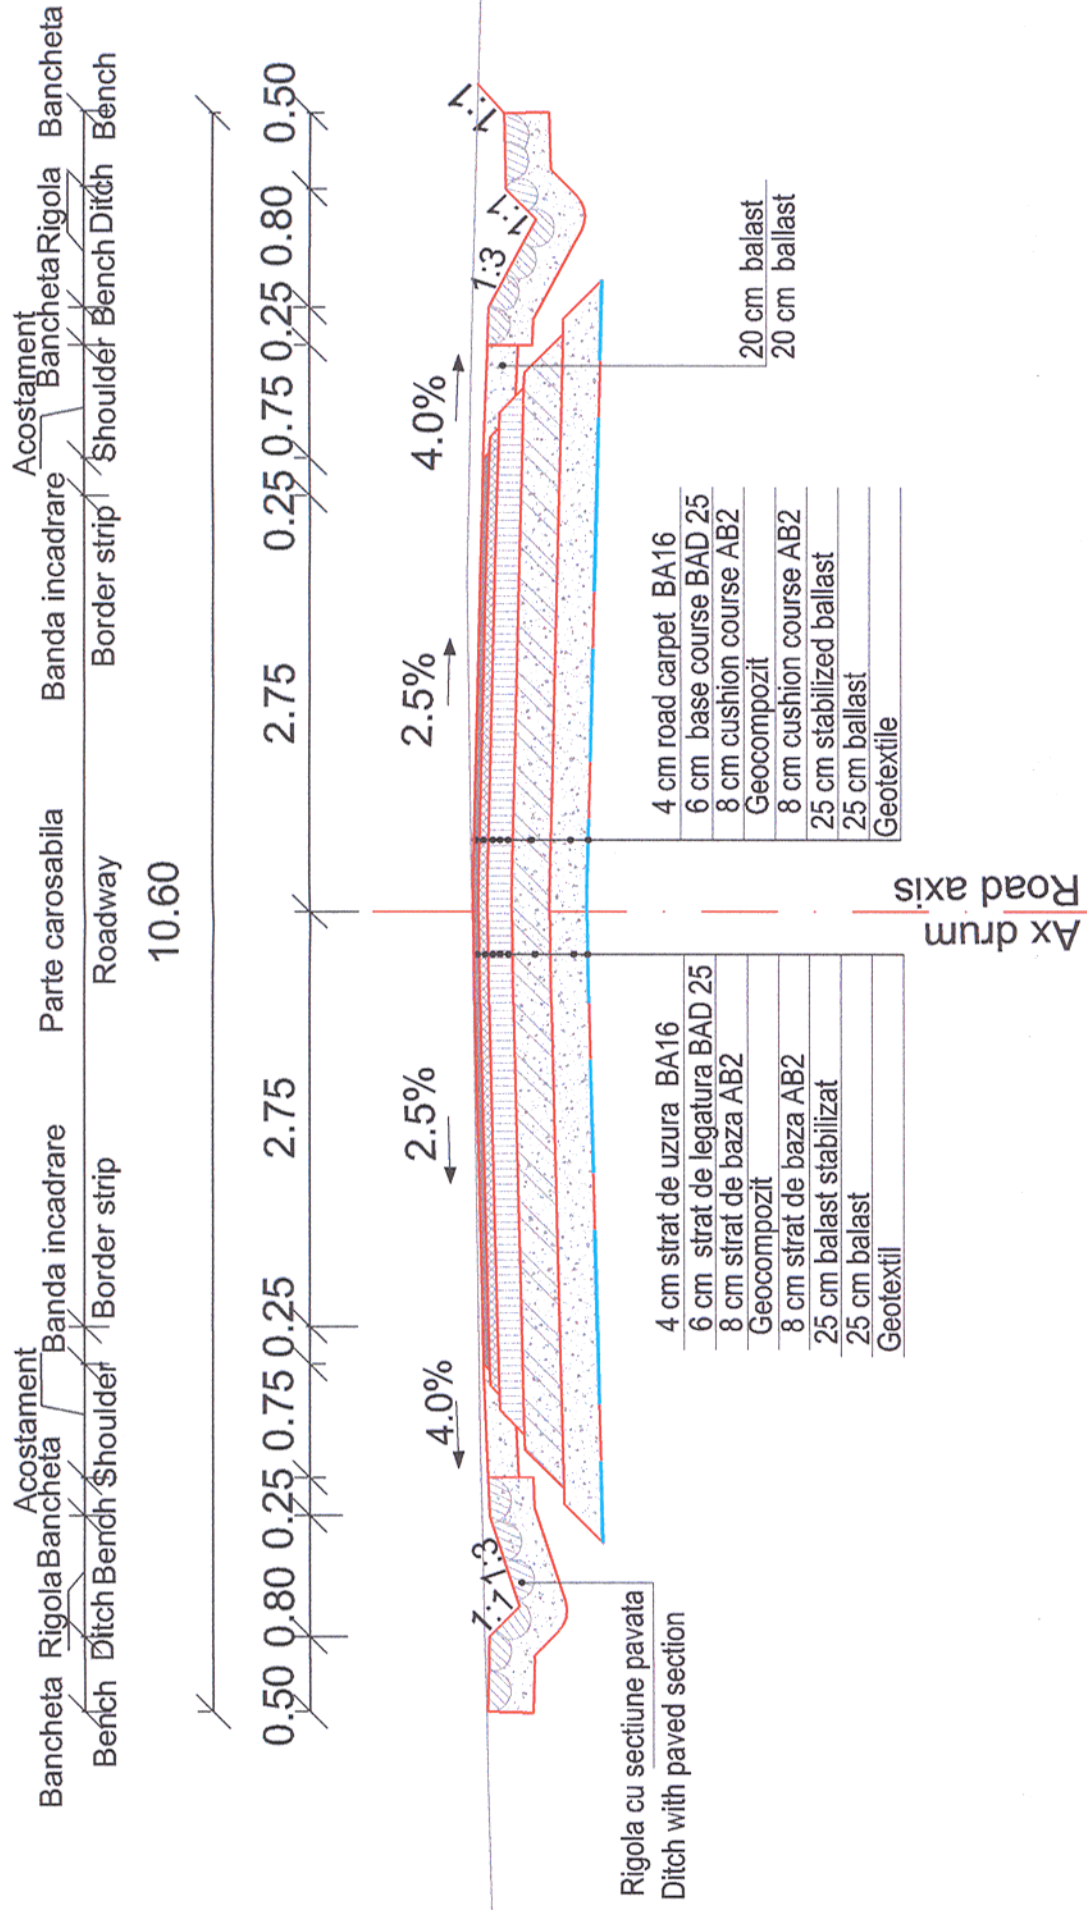

Prezentul plan anuleaza si inlocuieste versiunea anterioara
 This plan cancels and replaces previous version

Verificator / Expert Checker / Expert	Cerinta Requirement	Semnatura Signature	Referat / Expertiza Report / Expertise
BENEFICIAR / BENEFICIARY: 		COMPANIA NAȚIONALĂ DE CĂI FERATE "CFR" SA	
PROIECTANT / DESIGNER: 			
Aprobat Approved	Sef de echipa Team leader	C. Teodorescu	01.2013
Verificat Checked	Expert Cheie Key Expert	R. Tudorașcu	01.2013
Subcontractant / Subcontractor 			
Aprobat Approved	Adjunct Sef de echipa Deputy Team leader	A.M. Baicu	01.2013
Proiectat Designed	Inginer Engineer	E. Ciobanu	01.2013
"Reabilitarea liniei c.f. Frontiera - Curtici - Simeria, parte componentă a Coridorului IV Pan - European pentru circulația trenurilor cu viteză maximă de 160 km/h"		Tronsonul 3: Gurasada - Simeria	
"Rehabilitation of the Railway Line Border - Curtici - Simeria, component Part of the IV Pan - European Corridor for the Trains Circulation with maximum speed of 160 km/h"		Section 3: Gurasada - Simeria	
Denumire desen / Drawing name: PROPIL TRANSVERSAL TIP DRUM NR.1 - PASAJ INFERIOR Km 504+859.50 (pr.) ROAD TYPECROSS SECTION No.1 - UNDERPASS Km 504+859.50 (dsg.)			
Scara / Scale 1:50	Revizia / Revision 1 / 04.2013	Cod desen / Drawing Code PT.03.02.22.PO.02.06	Nr / No 06/1