


Profil transversal tip nr.1 / TypeCross section no.1

se aplica intre km 0+000.000 - 0+057.300
 se aplica intre km 0+200.000 - 0+380.780
 se aplica intre km 0+747.680 - 0+819.156

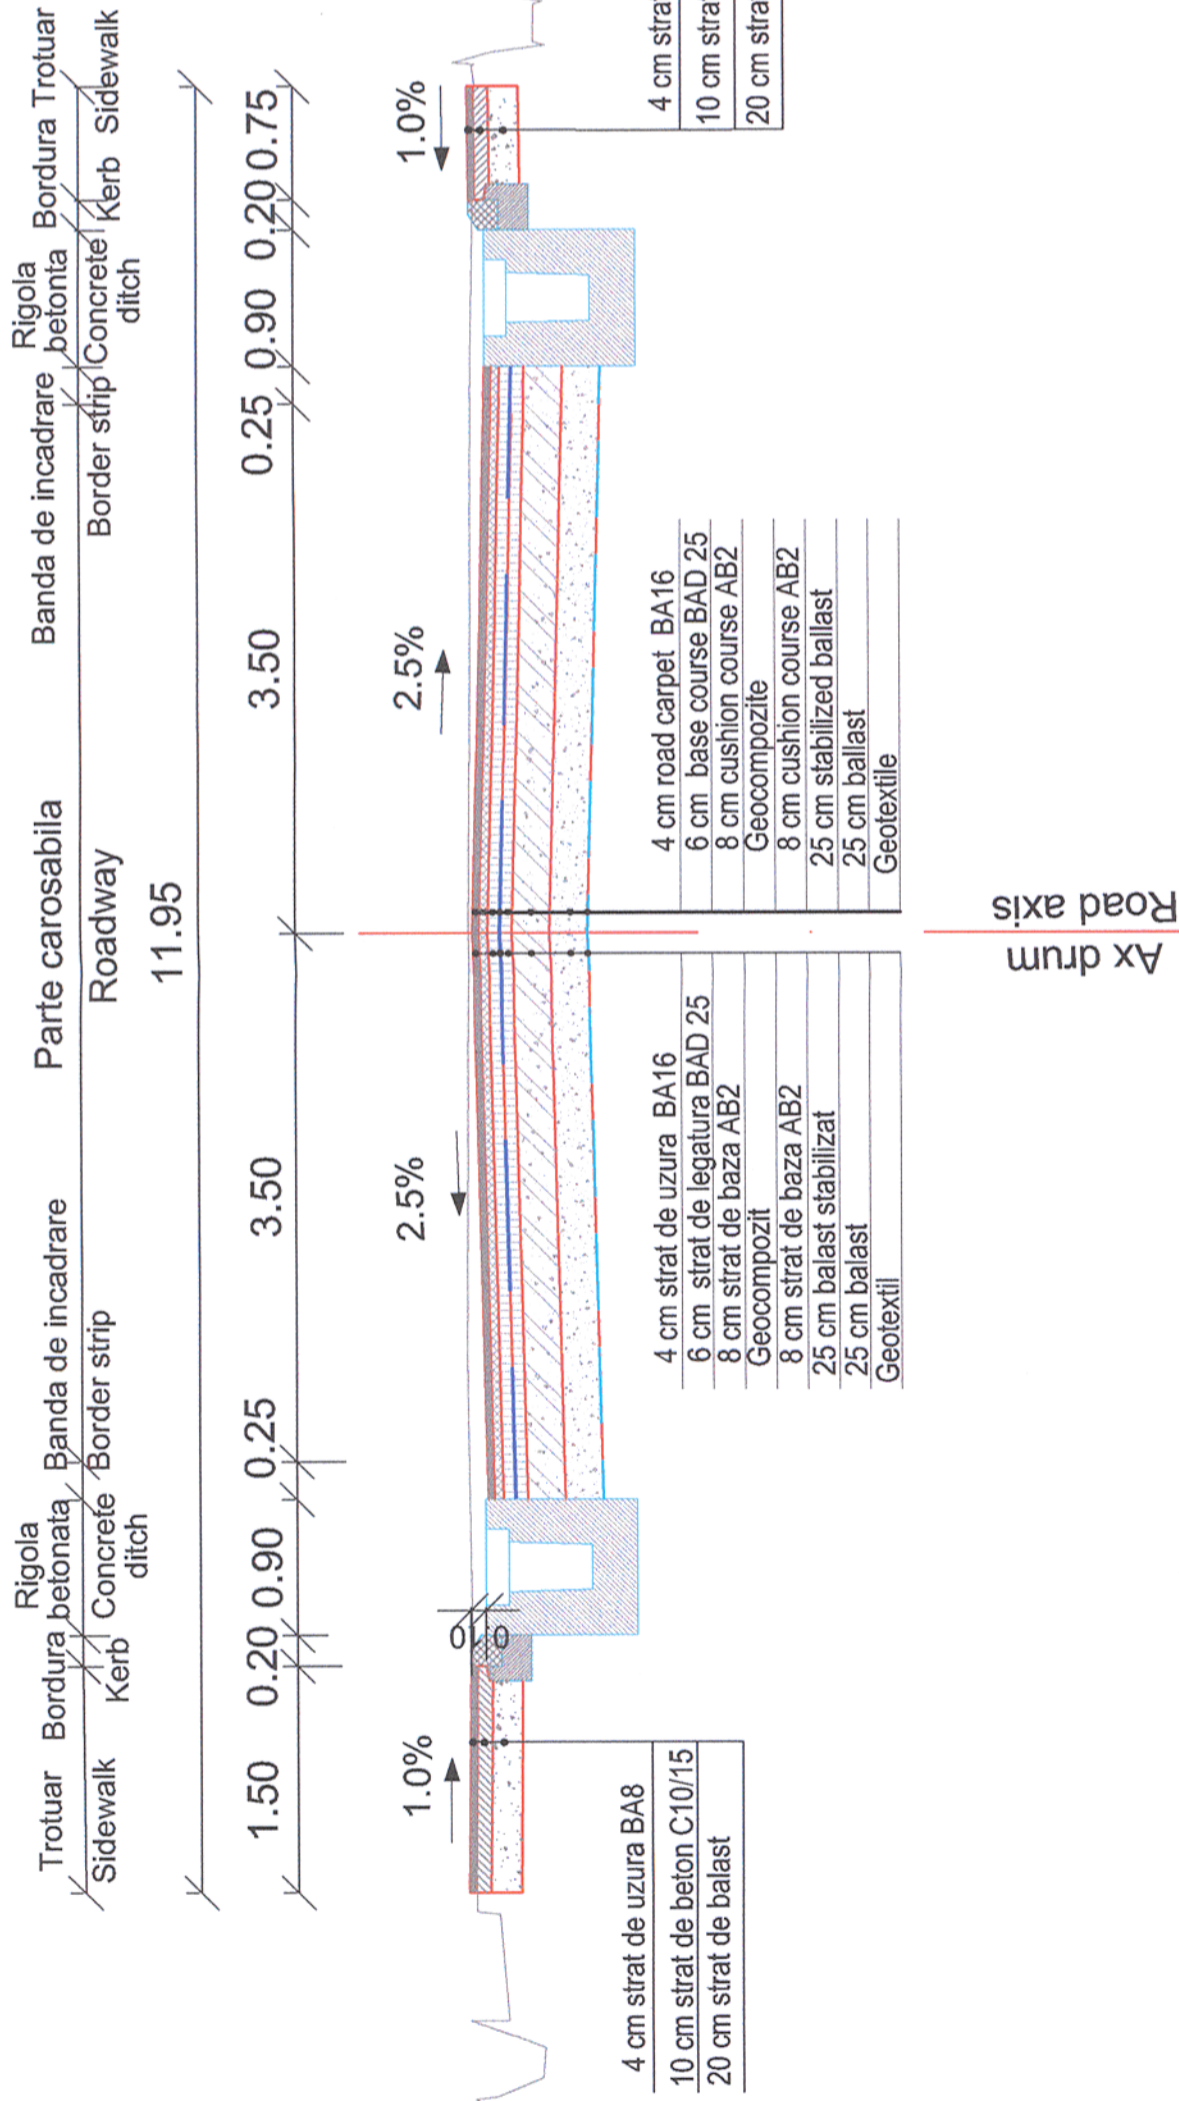

Prezentul plan anuleaza si inlocuieste versiunea anterioara
 This plan cancels and replaces previous version

Verificator / Expert Checker / Expert	Cerinta Requirement	Semnatura Signature	Referat / Expertiza Report / Expertise
European Investment Bank		MINISTERUL TRANSPORTURILOR	
BENEFICIAR / BENEFICIARY : COMPANIA NAȚIONALĂ DE CĂI FERATE "CFR" SA			
PROIECTANT / DESIGNER: PÖYRY			
Aprobat Approved	Sef de echipa Team leader	C. Teodorescu	01.2013
Verificat Checked	Expert Cheie Key Expert	R. Tudorașcu	01.2013
Subcontractant / Subcontractor: VIOTOP			
Aprobat Approved	Adjunct Sef de echipa Deputy Team leader	A.M. Baicu	01.2013
Proiectat Designed	Inginer Engineer	E. Ciobanu	01.2013
"Reabilitarea liniei c.f. Frontiera - Curtici - Simeria, parte componentă a Coridorului IV Pan - European pentru circulația trenurilor cu viteză maximă de 160 km/h" Tronsonul 3: Gurasada - Simeria		Proiect 9i 35311.1	
"Rehabilitation of the Railway Line Border - Curtici - Simeria, component Part of the IV Pan - European Corridor for the Trains Circulation with maximum speed of 160 km/h" Section 3: Gurasada - Simeria		Faza / Phase: PTH+CS / TD+TS	
Denumire desen / Drawing name: PROFIL TRANSVERSAL TIP NR.1 DRUM - PASAJ SUPERIOR km 502+959.63(pr.) / ROAD TYPECROSS SECTION NO.1 - OVERPASS km 502+959.63(dsg.)			
Scara / Scale 1:50	Revizia / Revision 1 / 04.2013	Cod desen / Drawing Code PT.03.02.22.DR.01.06	Nr / No 06/1