
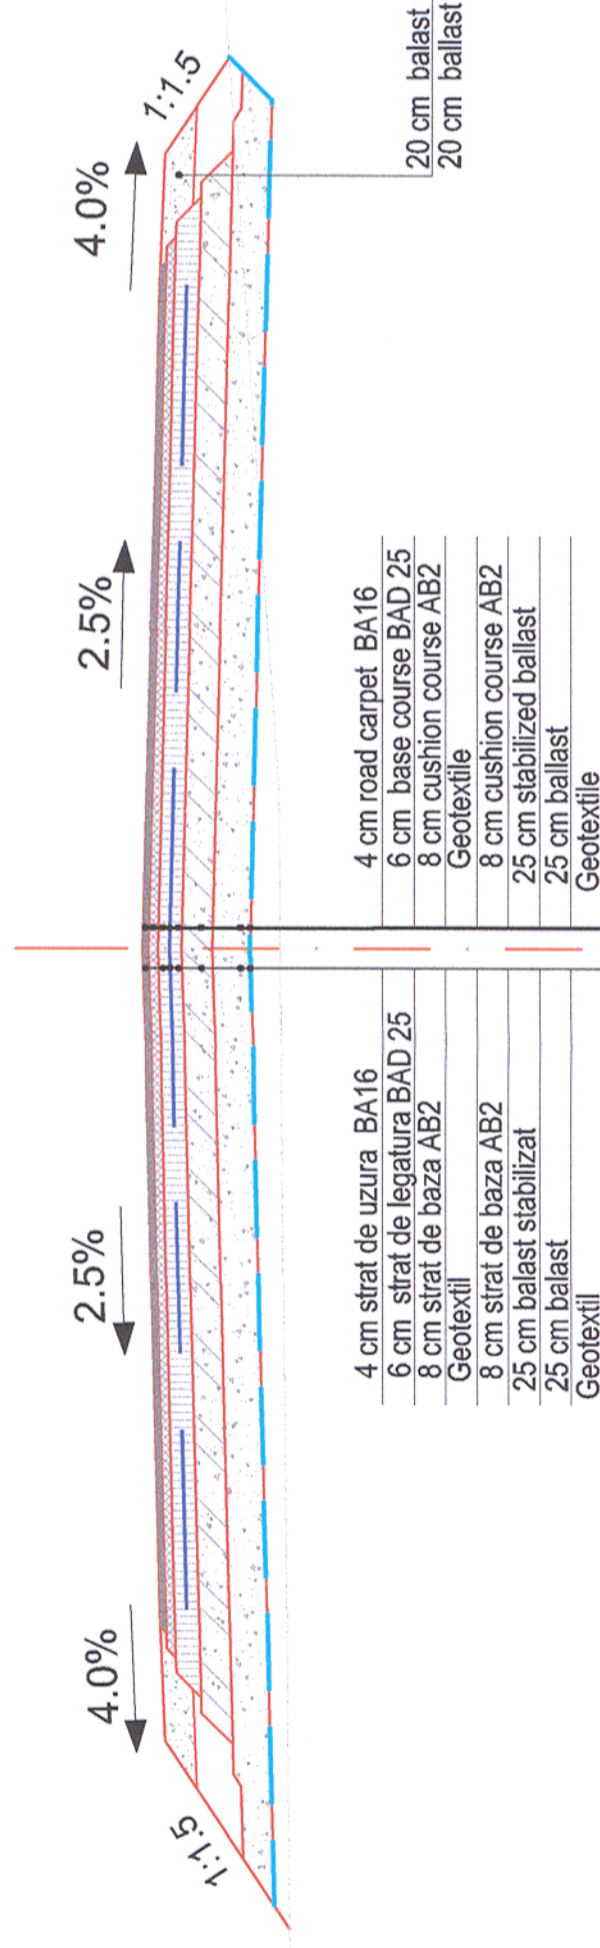



## Profil transversal tip Nr.1 / TypeCross section No.1

Aplicabil între Km 0 + 000.00 - 0 + 420.00 si 0 + 800.00 - 1 + 015.00  
 Applicable between Km 0 + 000.00 - 0 + 420.00 and 0 + 800.00 - 1 + 015.00

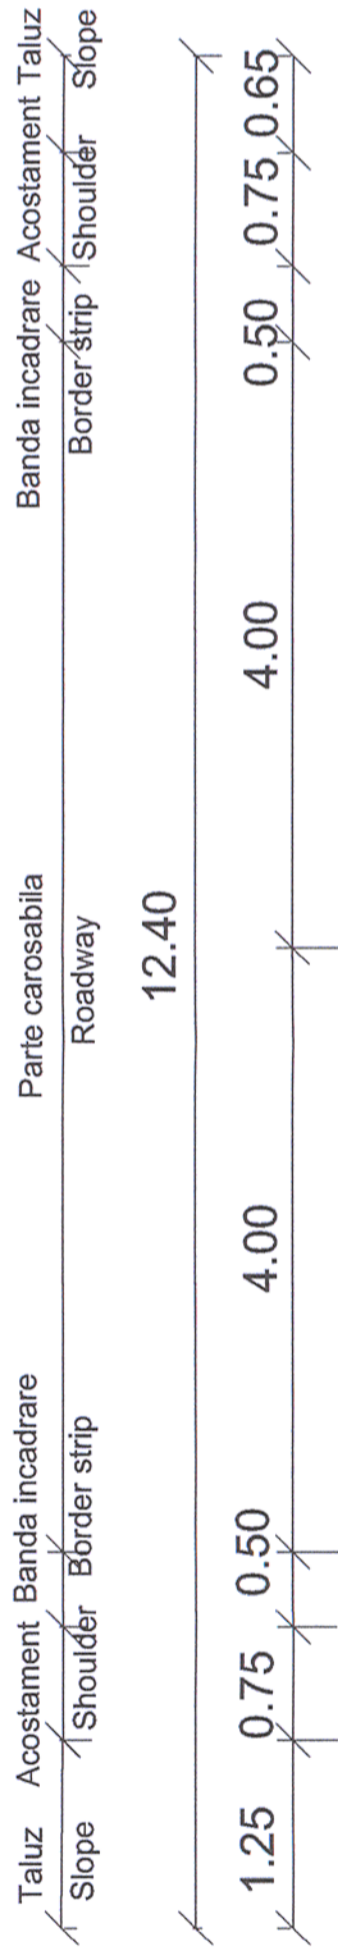

Ax drum  
Road axis

Prezentul plan anuleaza si inlocuieste versiunea anterioara  
 This plan cancels and replaces previous version

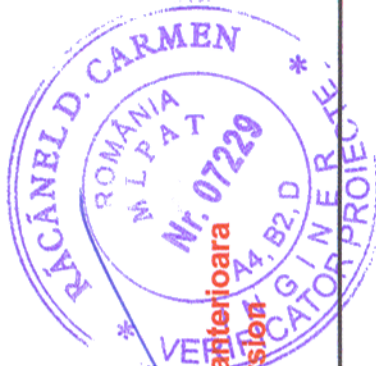

Verificator / Expert  
 Checker / Expert

Cerinta  
 Requirement

Semnatura  
 Signature

Referat / Expertiza  
 Report / Expertise



MINISTERUL  
 TRANSPORTURILOR

BENEFICIAR / BENEFICIARY :



COMPANIA NAȚIONALĂ DE CĂI FERATE "CFR" SA



PROIECTANT / DESIGNER:



Data  
 Date

Semnatura  
 Signature

Aprobat  
 Approved

Verificat  
 Checked

Sef de echipa  
 Team leader

Expert Cheie  
 Key Expert

Subcontractant / Subcontractor

Aprobat  
 Approved

Proiectat  
 Designed

Adjunct Sef de echipa  
 Deputy Team leader

Inginer  
 Engineer

"Reabilitarea liniei c.f. Frontiera - Curtici - Simeria, parte componentă a Coridorului IV Pan - European pentru circulația trenurilor cu viteză maximă de 160 km/h"  
 Tronsoanel 3: Gurasada - Simeria

"Rehabilitation of the Railway Line Border - Curtici - Simeria, component Part of the IV Pan - European Corridor for the Trains Circulation with maximum speed of 160 km/h"  
 Section 3: Gurasada - Simeria

Denumire desen / Drawing name:

Project 9i  
 35311.1

Faza / Phase:  
 PTH+CS / TD+TS

Scara / Scale  
 1:50

Revizia / Revision  
 1 / 04.2013

Cod desen / Drawing Code  
 PT.03.02.21.DR.01.06

Nr / No  
 06/1

PROFIL TRANSVERSAL TIP Nr.1 - DRUM - PASAJ SUPERIOR Km 506+217.83 pr.  
 ROAD TYPECROSS SECTION No.1- OVERPASS Km 506+217.83 dsq.