


## Profil transversal tip Nr.2 / TypeCross section No.2

Aplicabil între km 0+174.208 - 0+268.728  
 Applicable between km 0+174.208 - 0+268.728

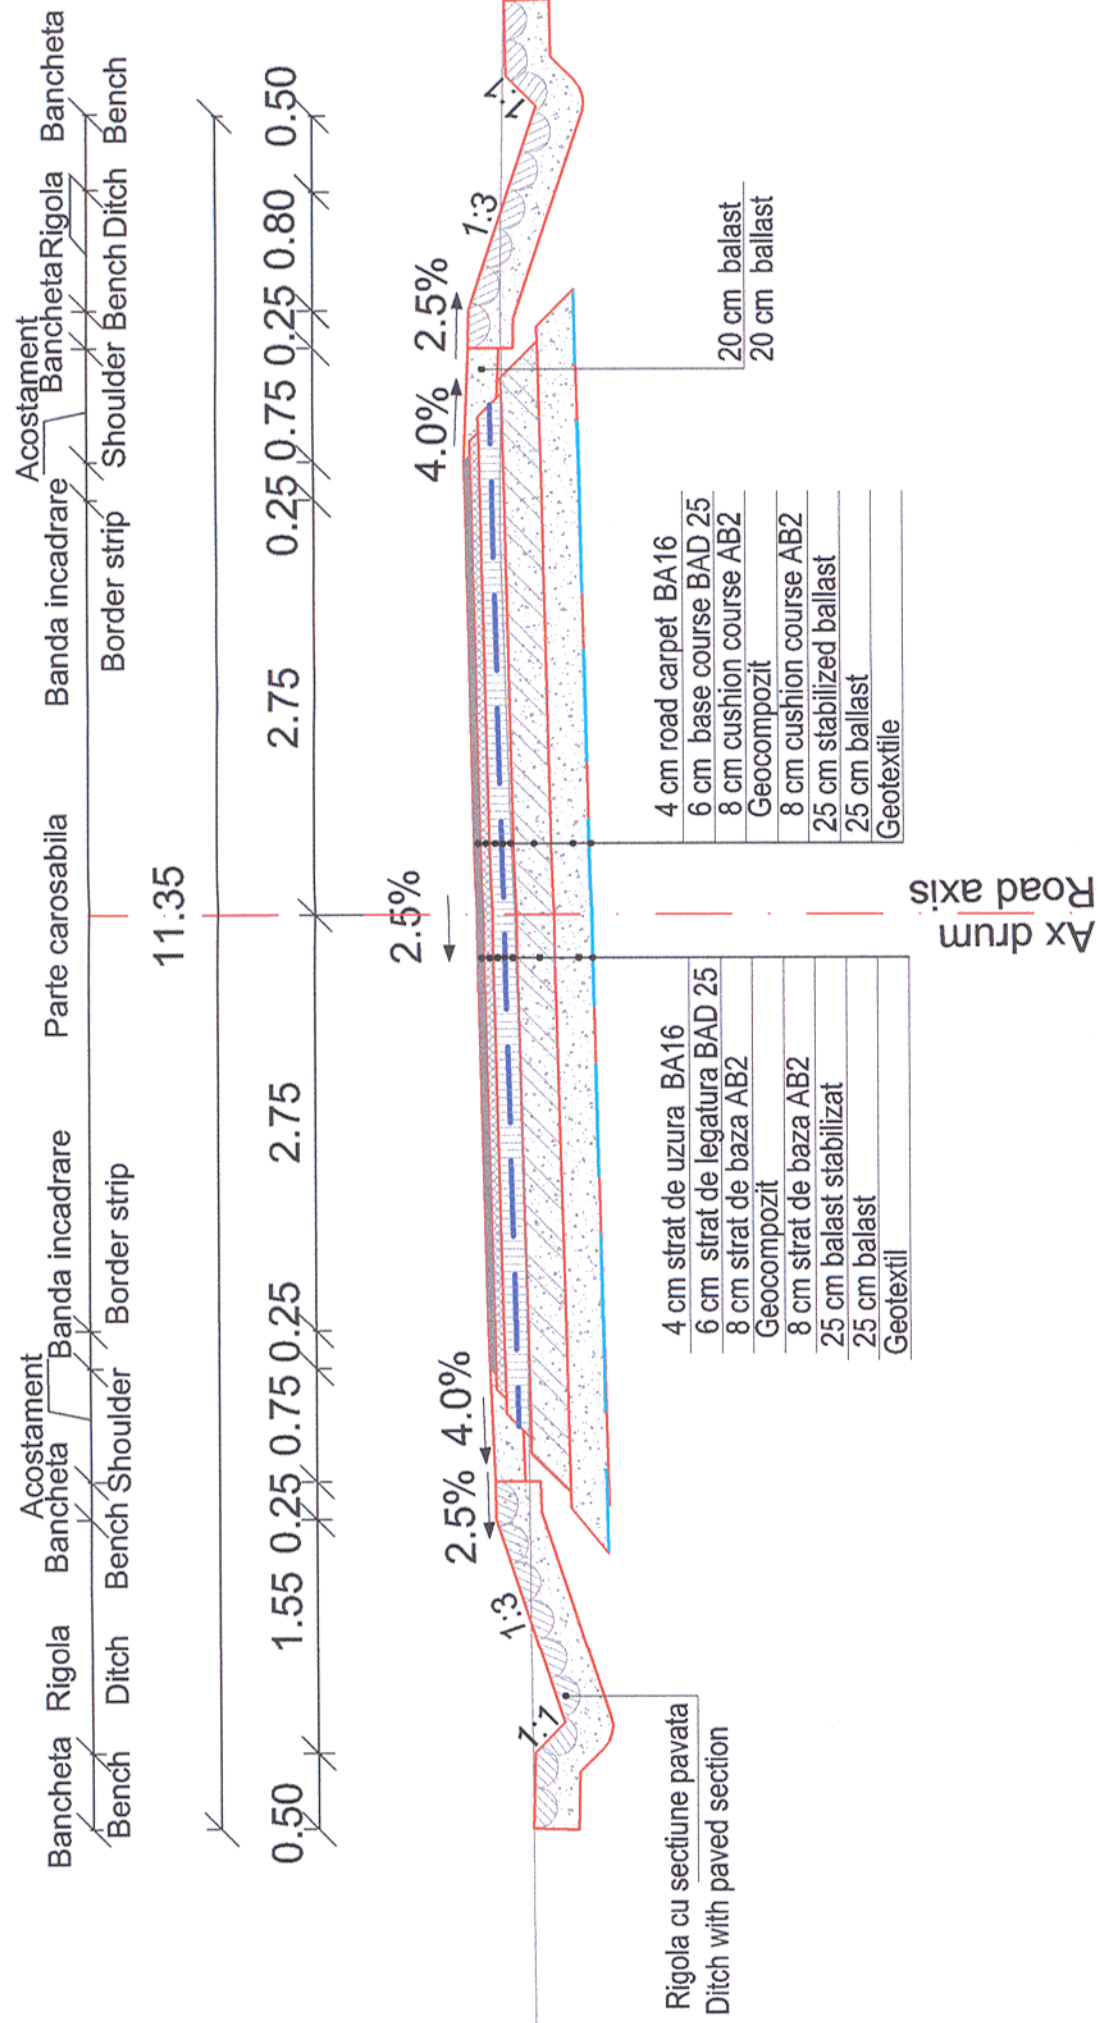

Prezentul plan anuleaza si inlocuieste versiunea anterioara  
 This plan cancels and replaces previous version



Verificator / Expert Checker / Expert		Cerinta Requirement	Semnatura Signature	Referat / Expertiza Report / Expertise
			MINISTERUL TRANSPORTURILOR BENEFICIAR / BENEFICIARY : 	
European Investment Bank		COMPANIA NAȚIONALĂ DE CĂI FERATE "CFR" SA 		
PROIECTANT / DESIGNER:				
Aprobat Approved	Sef de echipa Team leader	C. Teodorescu		
Verificat Checked	Expert Cheie Key Expert	R. Tudorașcu		
Subcontractant / Subcontractor				
Aprobat Approved	Adjunct Sef de echipa Deputy Team leader	A.M. Baicu		
Proiectat Designed	Inginer Engineer	E. Ciobanu		
"Reabilitarea liniei c.f. Frontiera - Curtici - Simeria, parte componentă a Coridorului IV Pan - European pentru circulația trenurilor cu viteză maximă de 160 km/h" Tronsonul 3: Gurasada - Simeria		Project 9i 35311.1		
"Rehabilitation of the Railway Line Border - Curtici - Simeria, component Part of the IV Pan - European Corridor for the Trains Circulation with maximum speed of 160 km/h" Section 3: Gurasada - Simeria		Faza / Phase: PTH+CS / TD+TS		
Denumire desen / Drawing name:				
PROFIL TRANSVERSAL TIP DRUM NR.2 - PASAJ INFERIOR Km 504+859.50 (pr.) ROAD TYPECROSS SECTION No.2 - UNDERPASS Km 504+859.50 (dsg.)				
Scara / Scale 1:50	Revizia / Revision 1 / 04.2013	Cod desen / Drawing Code PT.03.02.22.PO.02.06	Nr / No 06/2	