
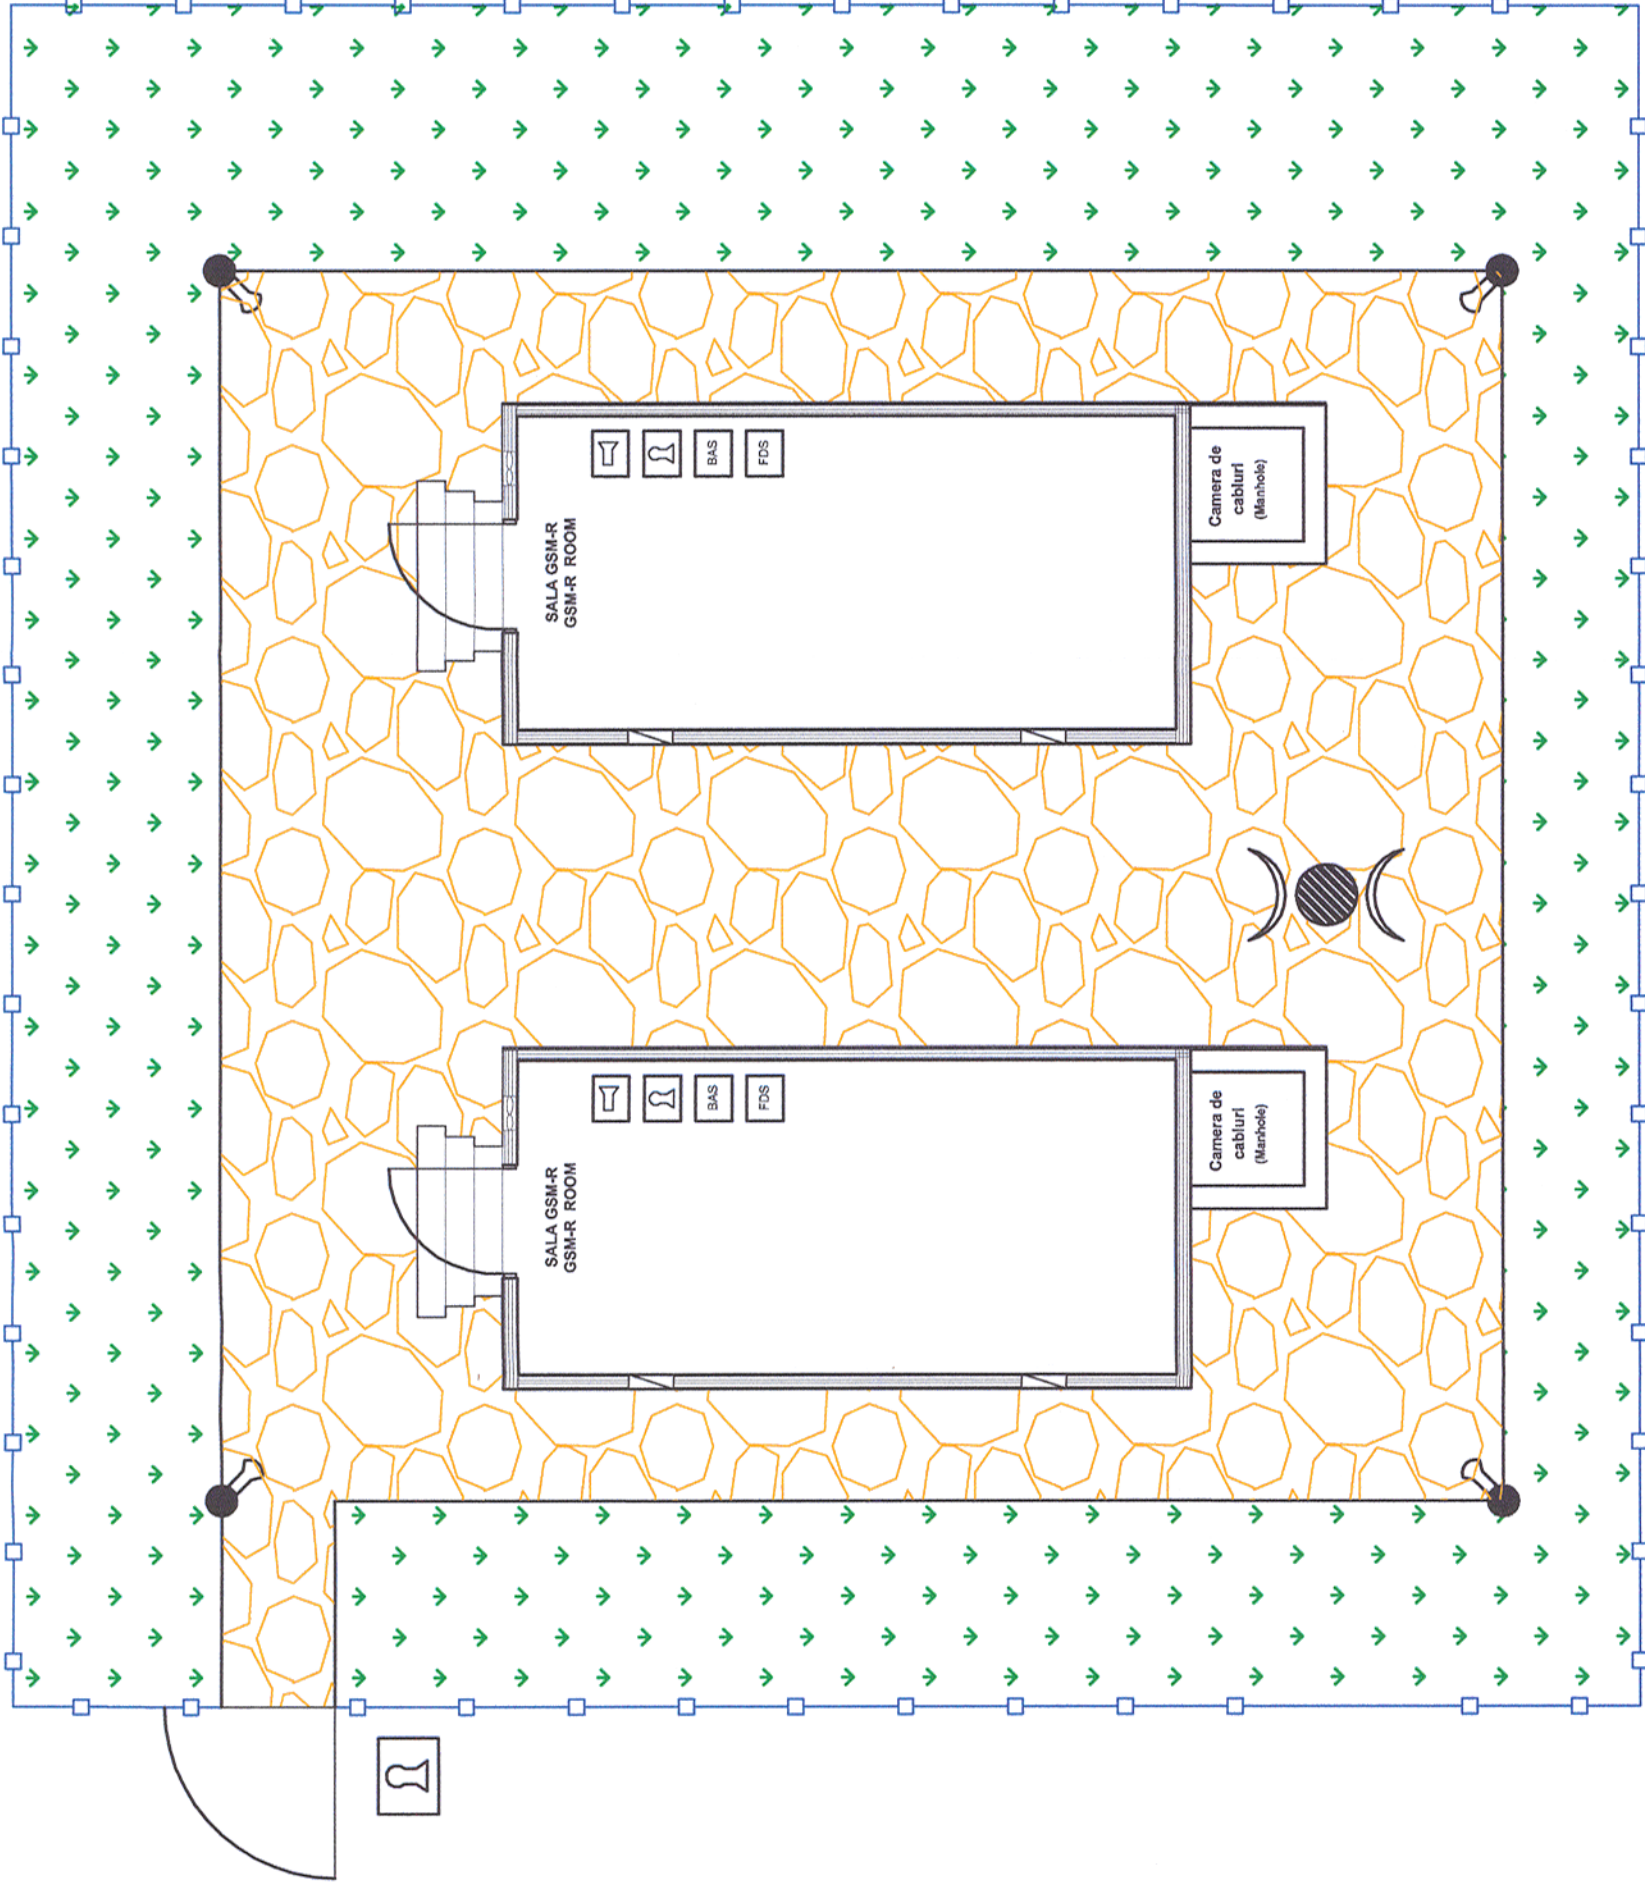
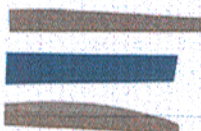


Ciădire-Container GSM-R
GSM-R Shelter

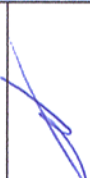

LEGEND - LEGENDĂ

- 
Block Lock - Sistem de Blocare
- 
GSM-R Antenna - Antena GSM-R
- 
Metallic Fencing- Gard Metalic de plasă
- 
Metallic Pool - Stâlp Metalic
- 
Video Surveillance - Supraveghere Video

Indice Index	Data Date	Descriere Description	Semnatura Signature	Semnatura Signature	Semnatura Signature	Semnatura Signature
Modificare / Revision	E					
	D					
	C					
	B					
	A					
 European Investment Bank		 MINISTERUL TRANSPORTURILOR	 BENEFICIAR / BENEFICIARY :		 COMPANIA NAȚIONALĂ DE CĂI FERATE "CFR" SA	
PROIECTANT / DESIGNER:						
				Data / Date	Semnatura Signature	
Aprobat Approved	Sef de echipa Team leader	C. Teodorescu		01.2013		
Verificat Checked	Expert Cheile Key Expert	R. Trommer		01.2013		
Subcontractant / Subcontractor						
						
Aprobat Approved	Adjunct Sef de echipa Deputy Team leader	A.M. Baicu		01.2013		
Proiectat Designed	Inginer Engineer	A. Sopov		01.2013		
"Reabilitarea liniei c.f. Frontieră - Curtici - Simeria, parte componentă a coridorului IV Pan - European pentru circulația trenurilor cu viteză maximă de 160 km/h" Tronsonul 2-A : km 614 - cap Y Bărzava				Project 9i 35311.1		
"Rehabilitation of the Railway Line Border - Curtici - Simeria, component Part of the IV Pan - European Corridor for the Trains Circulation with maximum speed of 160 km/h" Section 2-A : km 614 - end Y Bărzava				Faza / Phase: PTh +CS / TD + TS		
Denumire desen / Drawing Title : Plan clădire-container Instalații GSM-R- EXTERIOR P.O. P.ĂULIȘ P.O. PAULIS Lay-out GSM-R SHELTER-EXTERNAL						
Scara / Scale -		Revizia / Revision 1/16.05.2013		Cod desen / Drawing Code PT.02.04.04.SM.035		Nr / No 01/01