
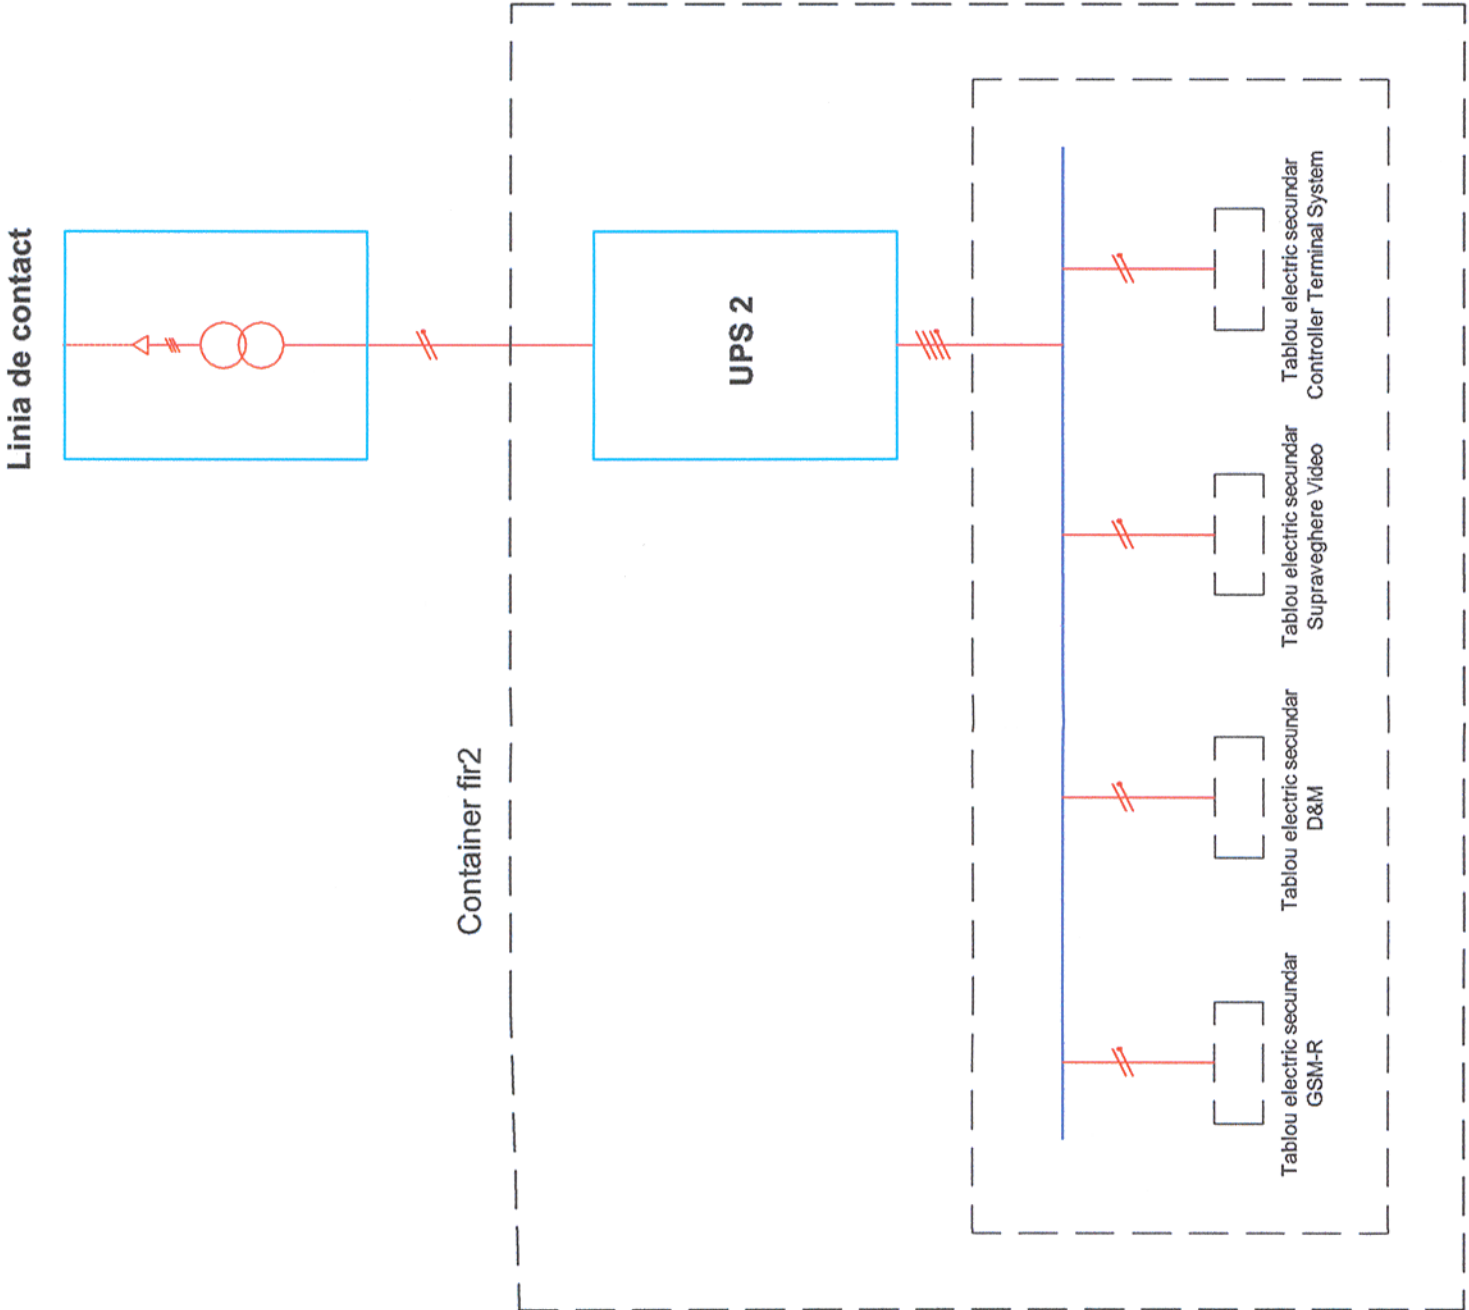
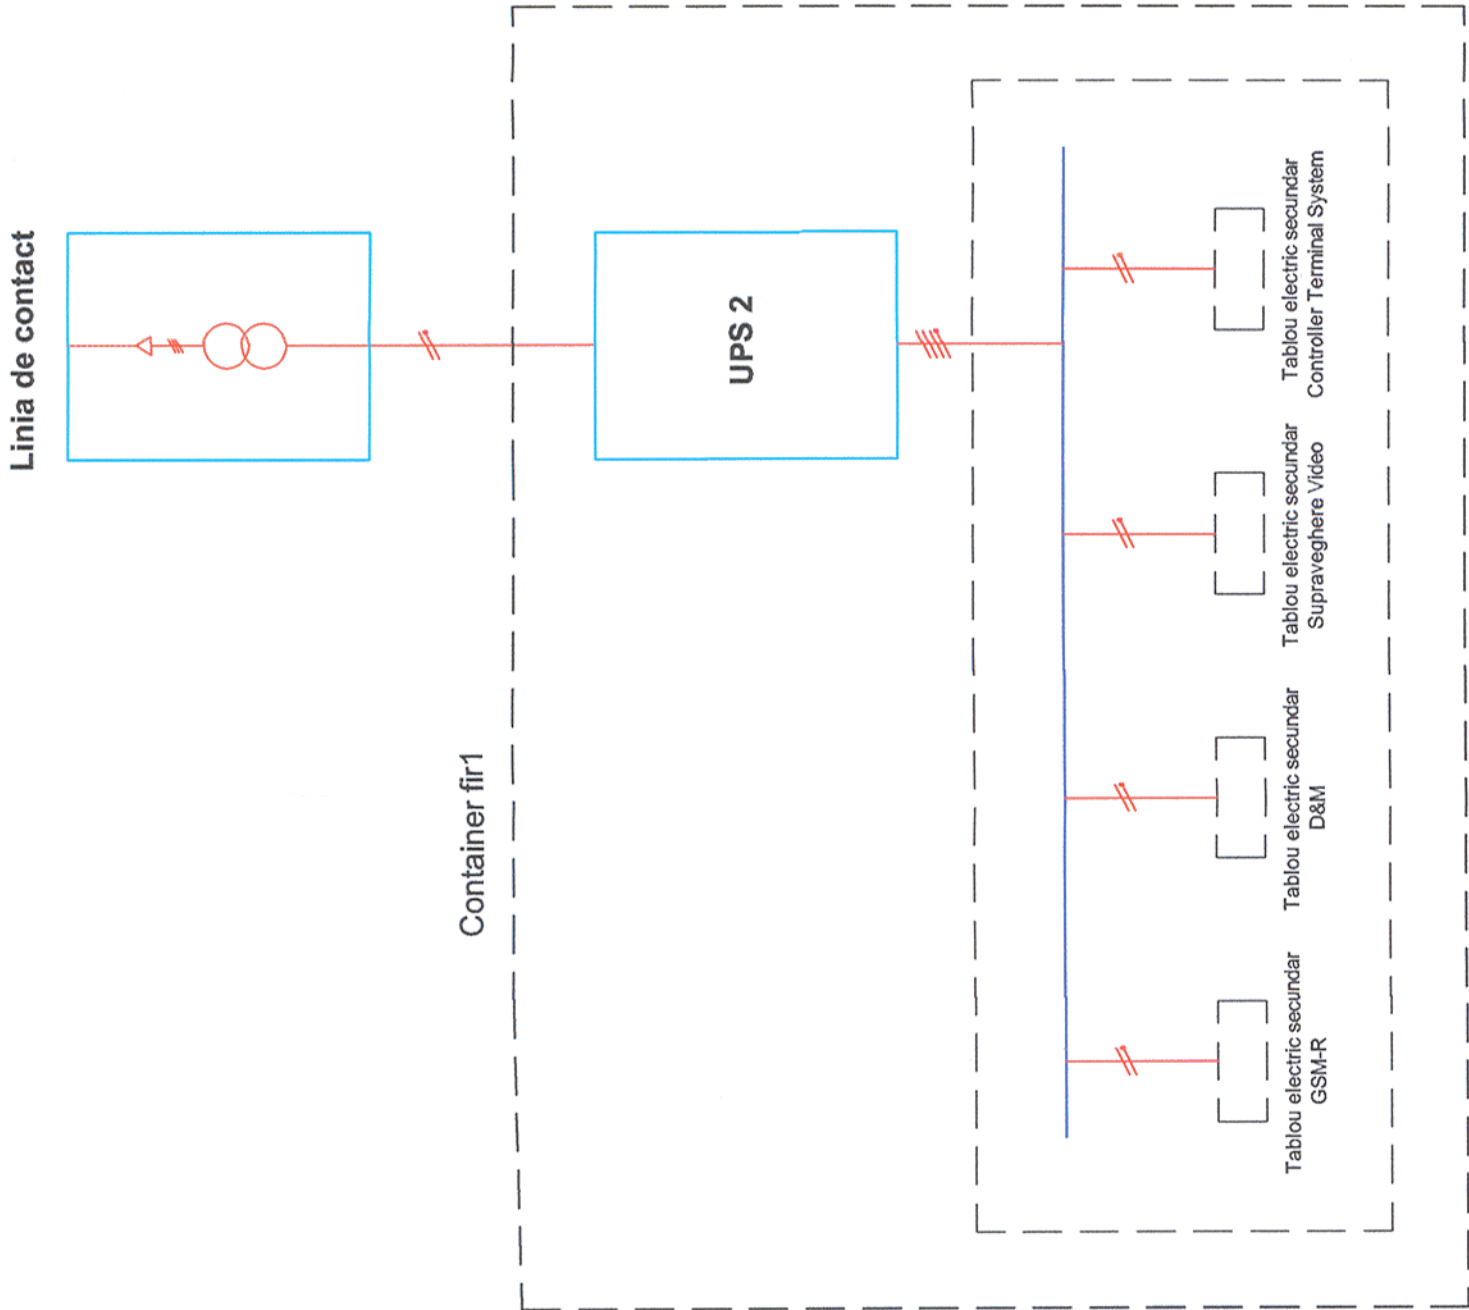
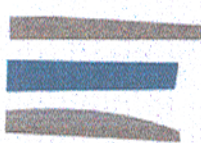


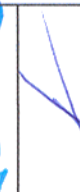

Indice Index	Data Date	Descriere Description	Semnatura Signature	Semnatura Signature	Semnatura Signature	Semnatura Signature
Modificare / Revision	E					
	D					
	C					
	B					
	A					
 European Investment Bank			 MINISTERUL TRANSPORTURILOR			
			BENEFICIAR / BENEFICIARY : 		COMPANIA NAȚIONALĂ DE CĂI FERATE "CFR" SA	
PROIECTANT / DESIGNER: 						
Aprobat Approved	Sef de echipa Team leader	C. Teodorescu	01.2013	Semnatura Signature 		
Verificat Checked	Expert Cheile Key Expert	R. Trommer	01.2013	Semnatura Signature 		
Subcontractant / Subcontractor 						
Aprobat Approved	Adjunct Sef de echipa Deputy Team leader	A.M. Baicu	01.2013	Semnatura Signature 		
Proiectat Designed	Inginer Engineer	A. Sopov	01.2013	Semnatura Signature 		
"Reabilitarea liniei c.f. Frontier ă - Curtici - Simeria, parte componentă a coridorului IV Pan - European pentru circula ția trenurilor cu vitez ă maximă de 160 km/h" Tronsozul 2-A : km 614 - cap Y Bărzava						
"Rehabilitation of the Railway Line Border - Curtici - Simeria , component Part of the IV Pan - European Corridor for the Trains Circulation with maximum speed of 160 km/h" Section 2-A : km 614 - end Y Bărzava						
Denumire desen / Drawing Title : Schema electrică generală a containerului GSM-R P.O. PĂULIȘ / P.O. PAULIS - General electric sketch GSM-R container						
Scara / Scale -		Revizia / Revision 1/16.05.2013	Cod desen / Drawing Code PT.02.04.04.SM.033		Nr / No 01/01	