


Clădire-Container CE+GSM-R
IS+GSM-R Shelter

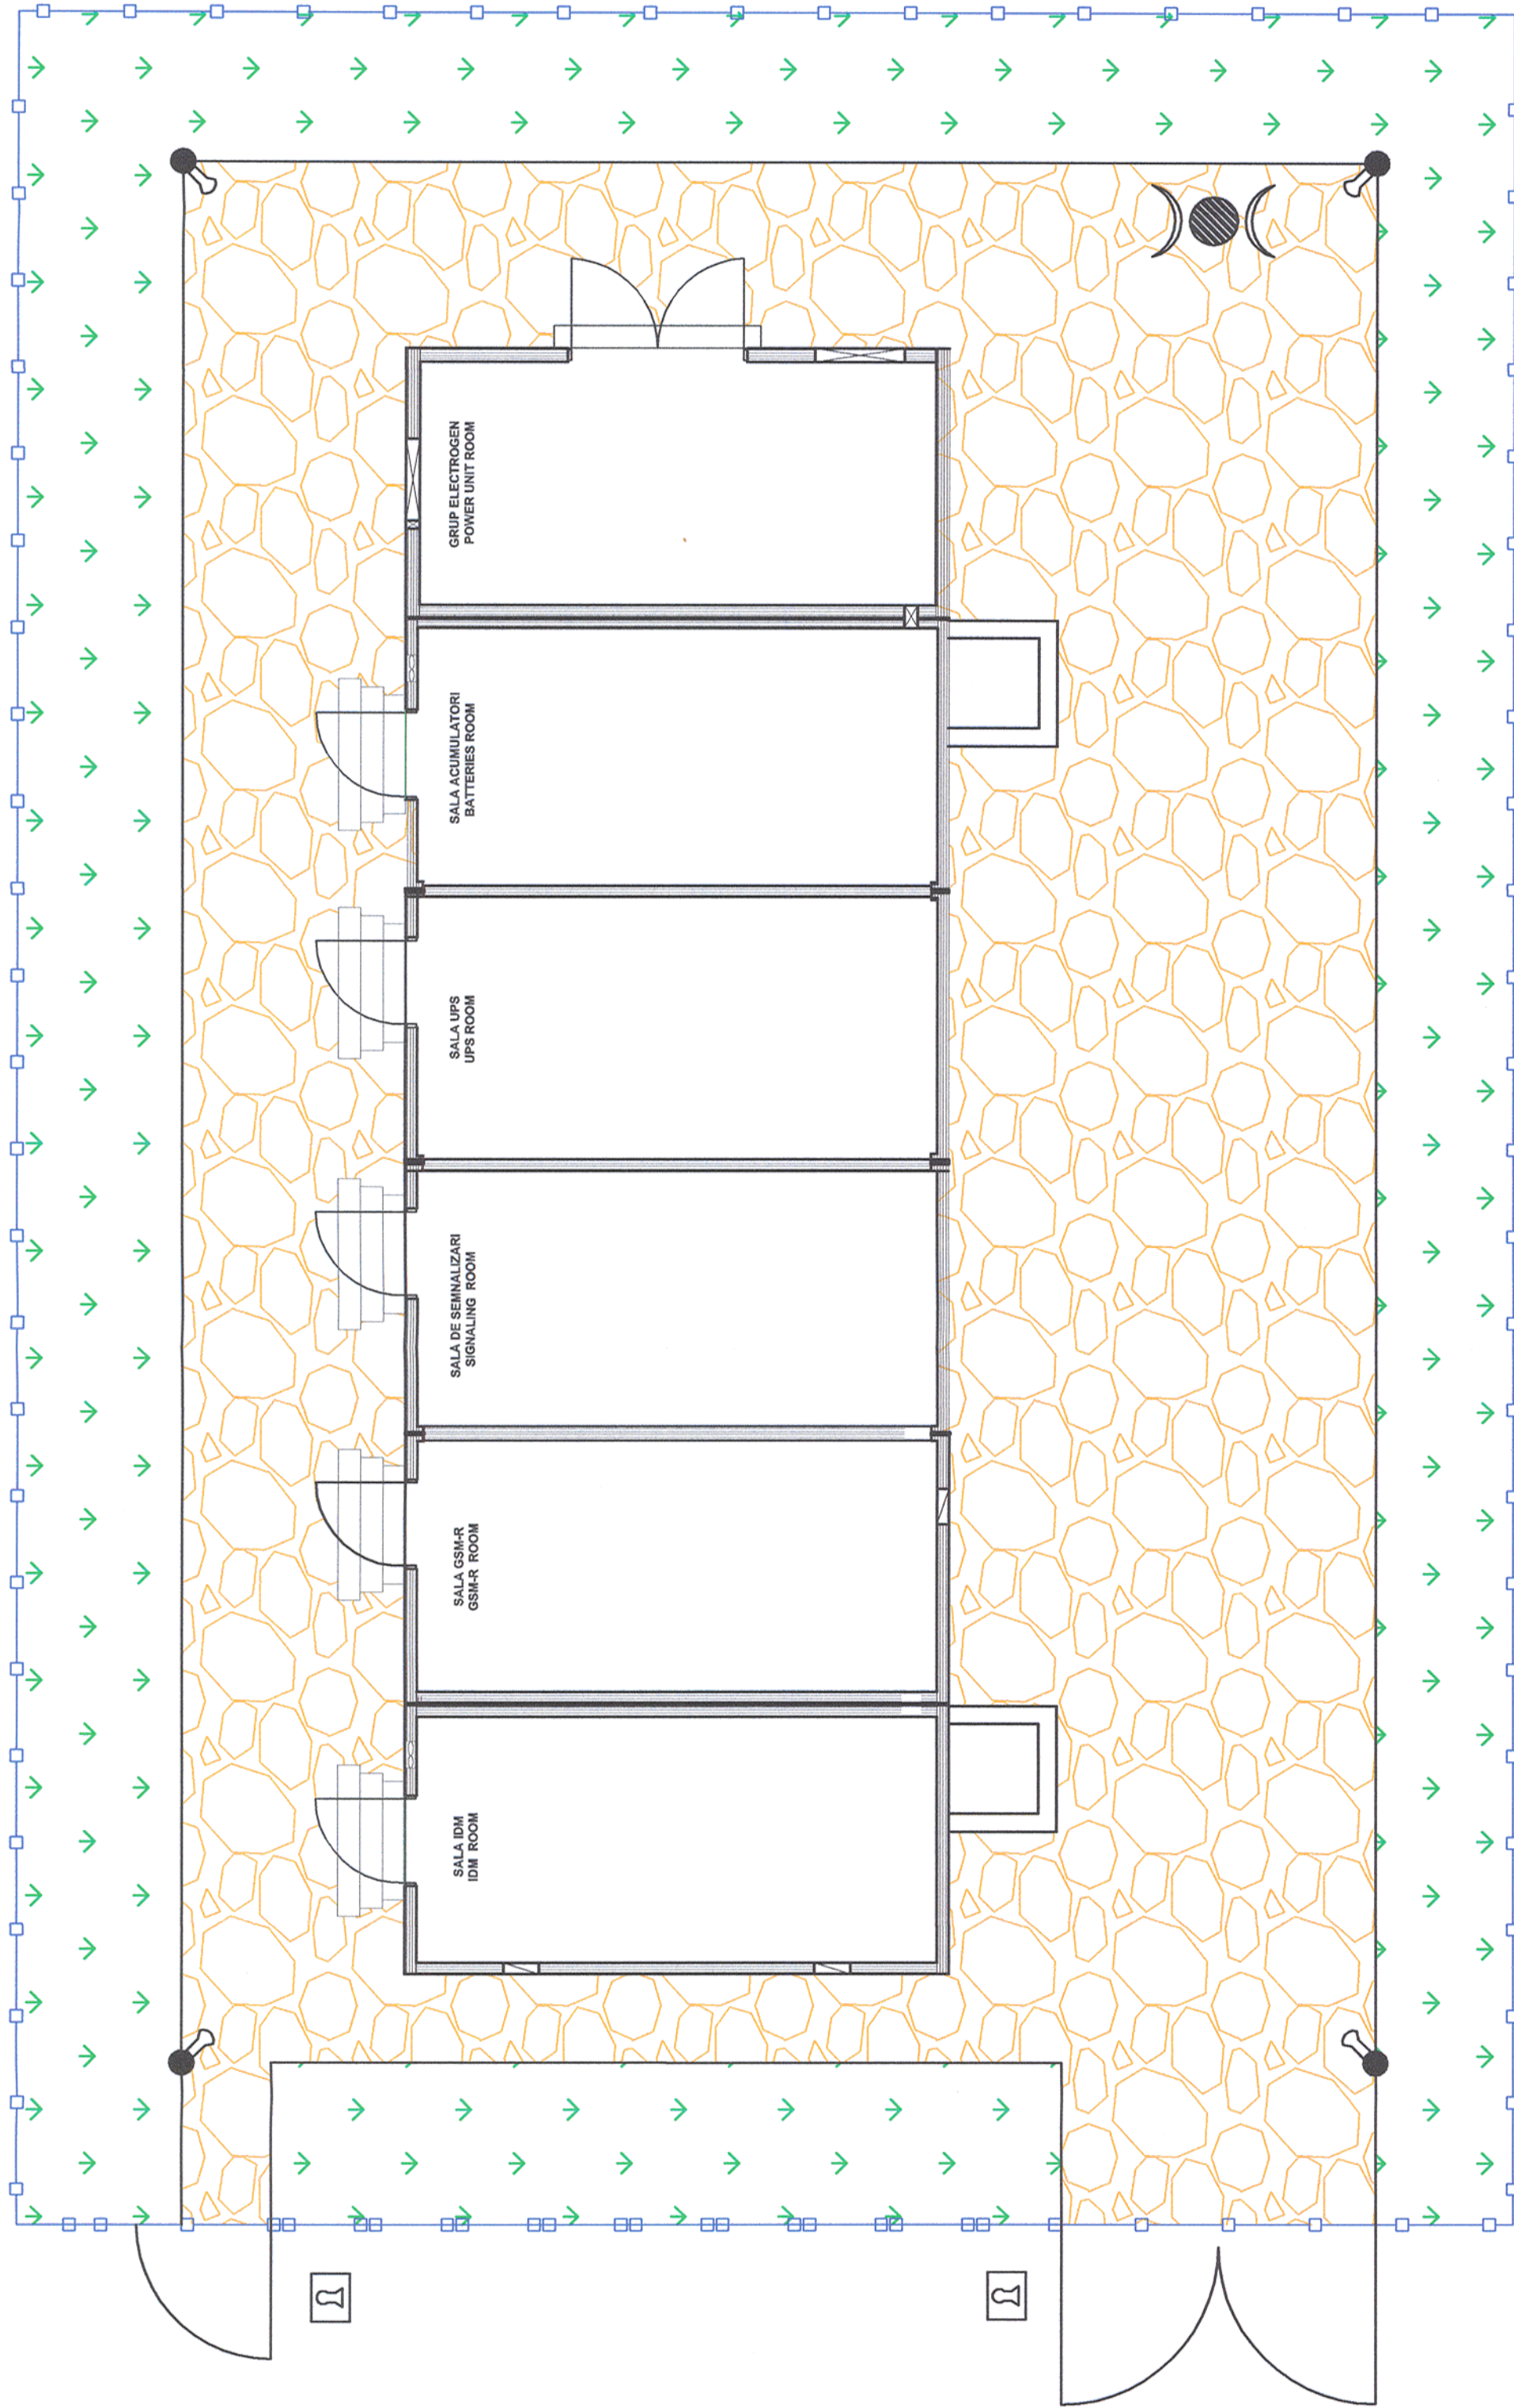

Index	Data	Descriere	Semnatura	Semnatura	Semnatura	Semnatura
Index	Date	Description	Signature	Signature	Signature	Signature
Modificare / Revision:	E					
	D					
	C					
	B					
	A					
European Investment Bank			MINISTERUL TRANSPORTURILOR			
			BENEFICIAR / BENEFICIARY :			
			COMPANIA NAȚIONALĂ DE CĂI FERATE "CFR" SA			
PROIECTANT / DESIGNER:						
Aprobat		Sef de echipa				
Approved		Team leader		C. Teodorescu	01.2013	
Verificat		Expert Cheie				
Checked		Key Expert		R. Trommer	01.2013	
Subcontractant / Subcontractor						
Aprobat		Adjunct Sef de echipa				
Approved		Deputy Team leader		A.M. Baicu	01.2013	
Proiectat		Inginer				
Designed		Engineer		A. Sopov	01.2013	
					Project 9i 35311.1	
					Faza / Phase: PTh +CS / TD + TS	
Denumire desen / Drawing Title :						
					Pan clădire - container semnalizări și GSM-R - exterior stația RADNA / RADNA station - Signaling & GSM-R outside shelter Layout plan	
Scara / Scale		Revizia / Revision		Cod desen / Drawing Code		Nr / No
-		1/16.05.2013		PT.02.04.06.SM.030		01/01