


Indice / Index	Data / Date	Descriere / Description	Semnatura / Signature	Semnatura / Signature	Semnatura / Signature
E					
D					
C					
B					
A					

Modificare / Revision

		BENEFICIAR / BENEFICIARY : 	



LEGENDA / LEGEND

- CABLU SUBTERAN CU FIBRE OPTICE / UNDERGROUND CABLE WITH OPTICAL FIBERS
- CABLU SUBTERAN CU FIBRE OPTICE PENTRU PERONI / UNDERGROUND CABLE WITH OPTICAL FIBERS IN PLATFORM
- CABLU SUBTERAN CU FIBRE OPTICE PENTRU TRASEE DE MENTINUT / UNDERGROUND CABLE WITH OPTICAL FIBERS IN DUCT
- MARKER ELECTRONIC PENTRU LOCALIZAREA ELECTRONIC MARKER FOR LOCALIZATION OF THE UNDERGROUND CABLE WITH OPTICAL FIBERS
- CAMERETA / MANHOLE
- CAMERA DE TRAGERE + JUFA DE DERIVATE / MANHOLE WITH BRANCH CONNECTION
- CABLU SUBTERAN CU FIBRE OPTICE PENTRU TRASEE DE MENTINUT / UNDERGROUND CABLE WITH OPTICAL FIBERS FOR VIDEO SURVEILLANCE CAMERA
- CABLU SUBTERAN PENTRU ANUNTAREA VIDEO SURVEILLANCE CAMERA / UNDERGROUND CABLE FOR POWER SUPPLY OF THE VIDEO SURVEILLANCE CAMERA
- VIDEO SURVEILLANCE CAMERA
- STALP PROIECTAT PENTRU CAMERA VIDEO DE SUPRAVEGHERE / DESIGNED POLE FOR THE VIDEO SURVEILLANCE CAMERA

PROIECTANT / DESIGNER:	Data / Date	Semnatura / Signature
	01.2013	
Sef de echipa / Team leader		
Expert Cheie / Key Expert		
Verificat / Checked	01.2013	

Subcontractant / Subcontractor	Approbat / Approved	Semnatura / Signature
Adjunct Sef de echipa / Deputy Team leader	01.2013	
Proiectat / Designed	01.2013	

"Reabilitarea liniei c.a. Frontiera - Simeria, parte componenta a coridoarelor IV Pan - European pentru circulatia trenurilor cu viteza maxima de 160 km/h"
 "Rehabilitation of the Railway Corridor for the Train Circulation with maximum speed of 160 km/h"
 Pan - European Corridor for the Train Circulation with maximum speed of 160 km/h"
 Section 2-A : km 614 - e km 614 - e Y Barzava

Denumirea desen / Drawing Title : FO subteran pentru semnalizare - Stația RADNA / Plan de situatie cablu / Layout plan underground cable with OF for signalling RADNA Station - Km 593+800 - Km 595+600

Scara / Scale	Revizia / Revision	Cod desen / Drawing Code	Nr / No
1:1000	1/16.05.2013	PT.02.04.06.SM.027	07/07