


Acest plan anuleaza si inlocuieste planul nr. PT.02.03.06.AR.05.018 elaborat la data 01.2013.
This layout plan canceled and replaced layout plan no. PT.02.03.06.AR.05.018 prepared on 01.2013.

CLASA DE IMPORTANTA A CONSTRUCTIEI: II (cf. P100/2006)
CATEGORIA DE IMPORTANTA: B (cf. HG 766/1997)
GRAD DE REZISTENTA LA FOC: II (cf. P118/1999)

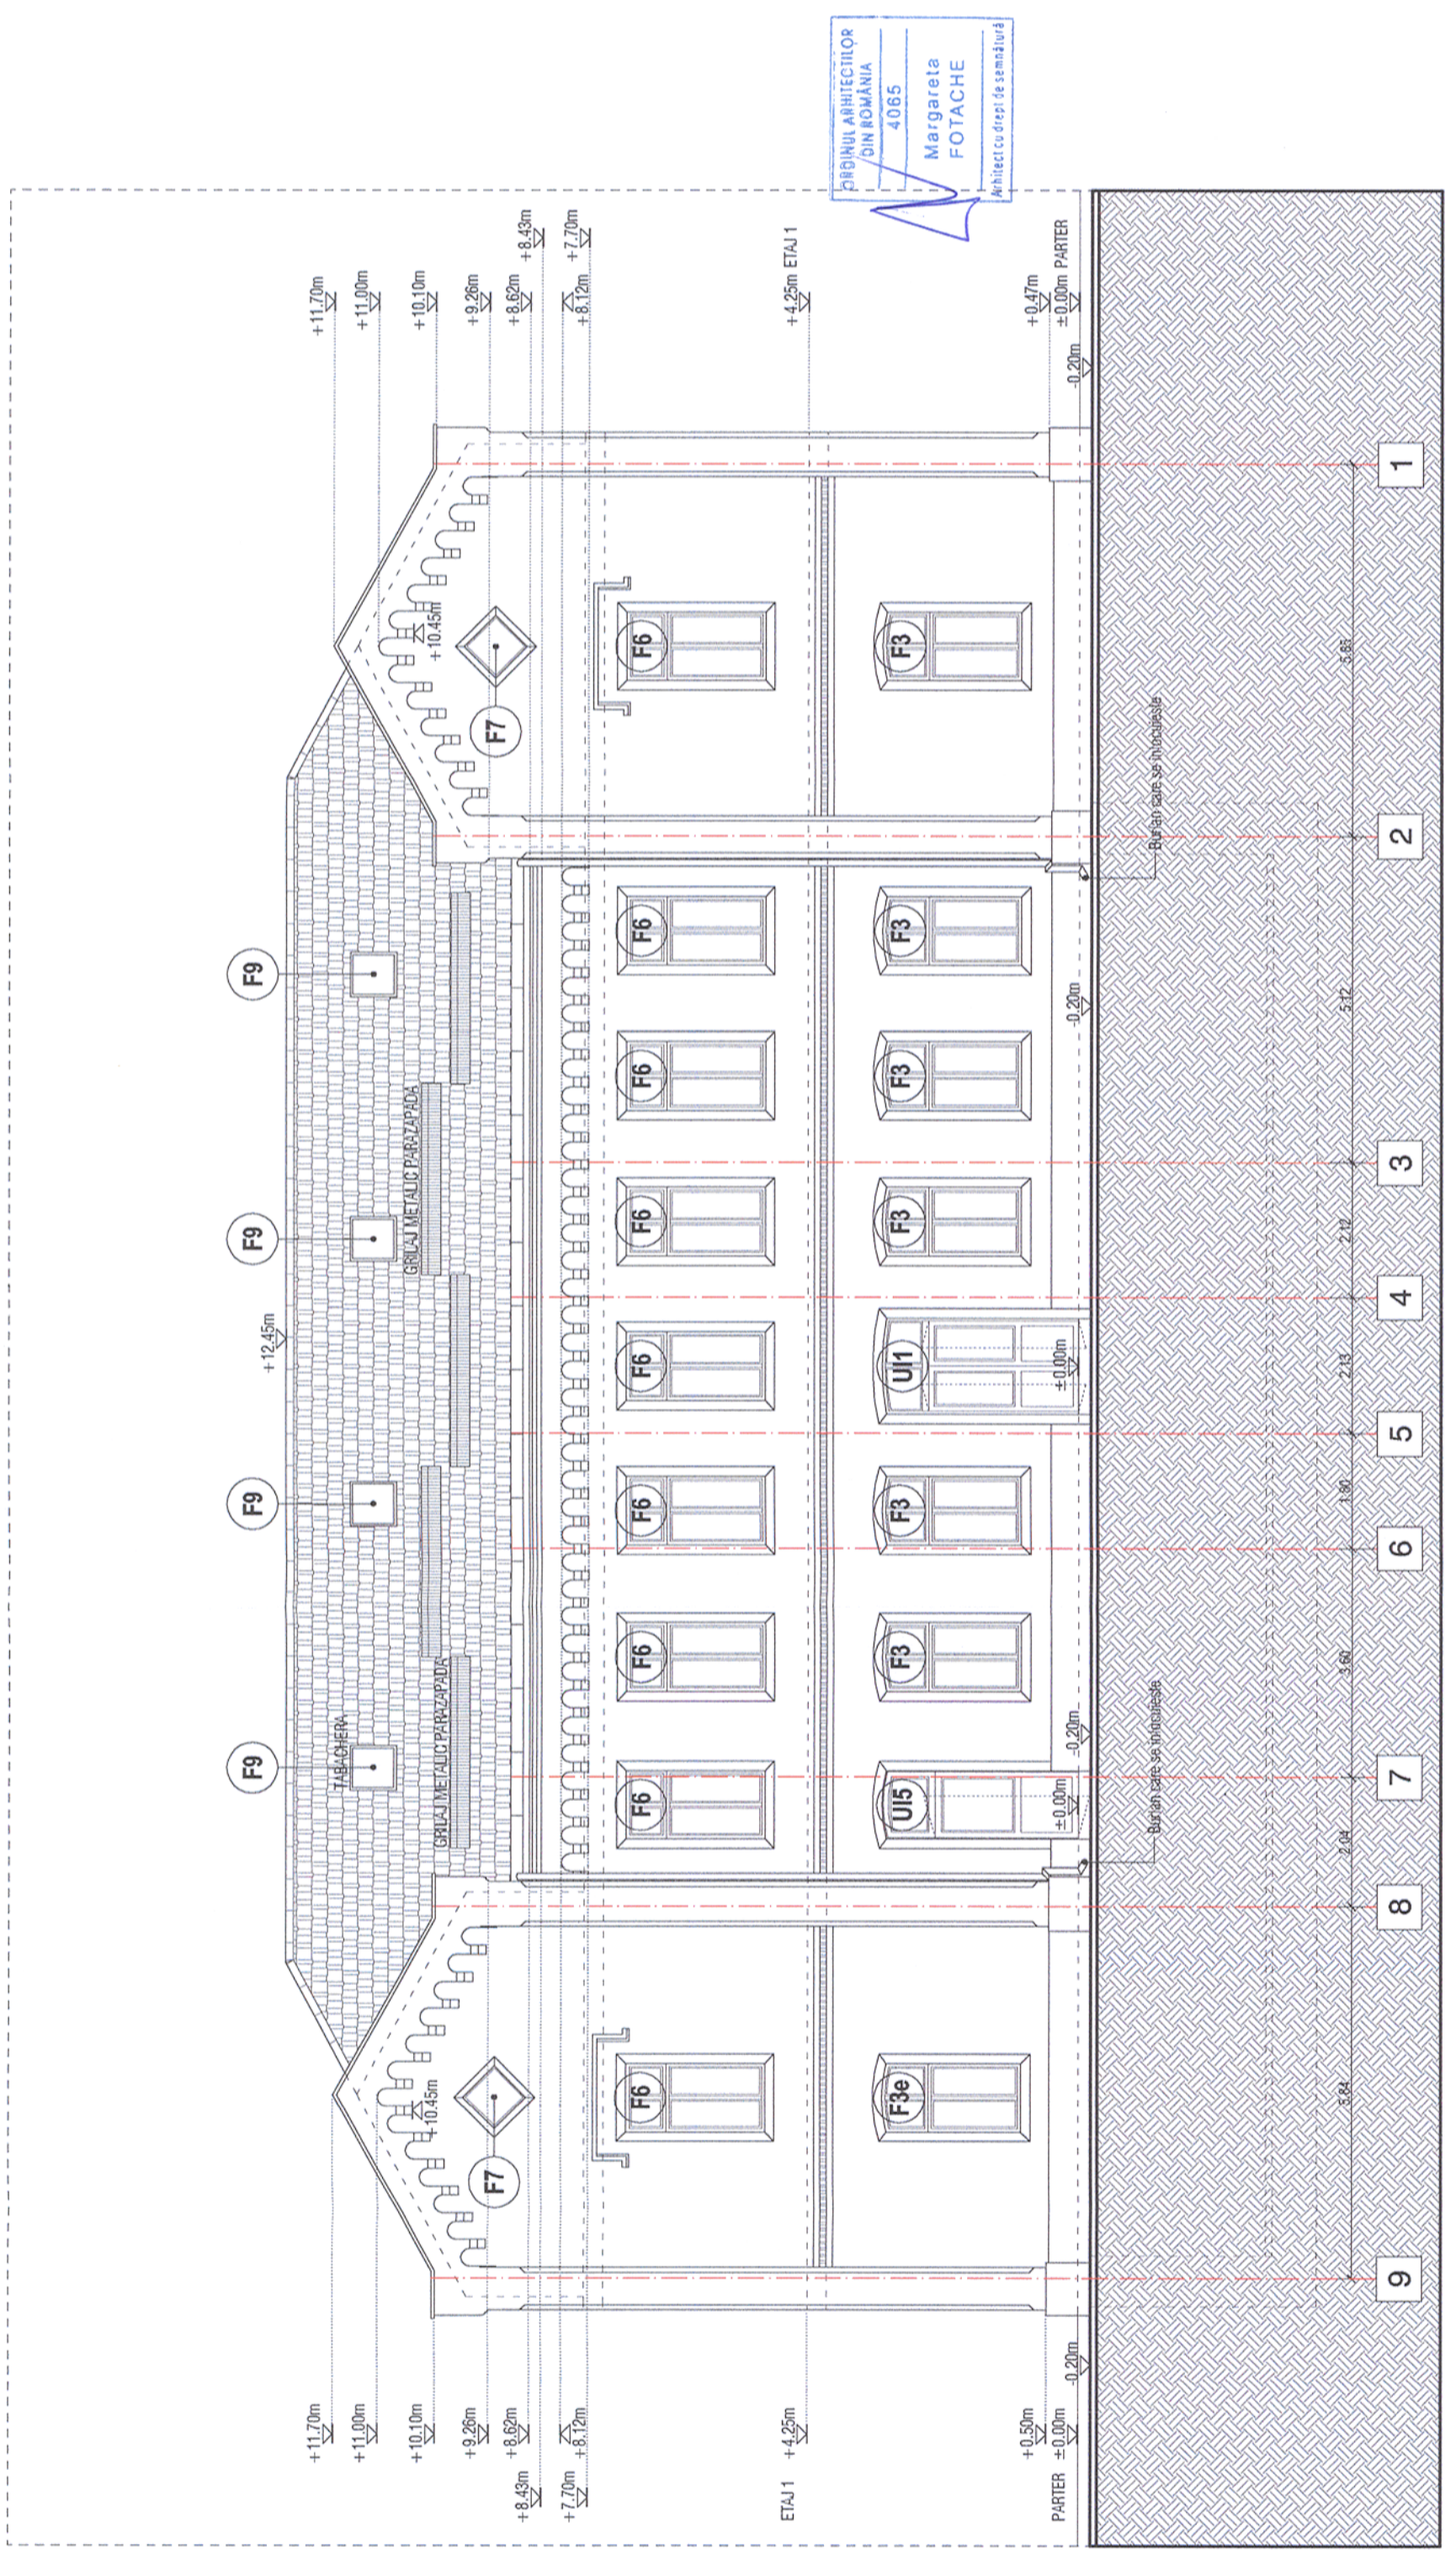

Verificator / Expert Checker / Expert	Cerinta Requirement	Semnatura Signature	Referat / Expertiza Report / Expertise
		MINISTERUL TRANSPORTURILOR	
BENEFICIAR / BENEFICIARY :		COMPANIA NAȚIONALĂ DE CĂI FERATE "CFR" SA	
PROIECTANT / DESIGNER:			
Aprobat Approved	Șef de echipă Team leader	C. Teodorescu	Data Date
Verificat Checked	Expert Cheie Key Expert	B. Gössler	01.2013
Subcontractant / Subcontractor			
Aprobat Approved	Adjunct Șef de echipă Deputy Team leader	A. M. Baicu	01.2013
Verificat Checked	Arhitect Architect	M. Fotache	01.2013
Proiectat Designed	Arhitect Architect	L. G. Baicu	01.2013
"Reabilitarea liniei c.f. Frontieră - Curtici - Simeria, parte componentă a coridorului IV Pan-European pentru circulația trenurilor cu viteză maximă de 160 km/h"		Project 9i 35311.1	
Tronsoanel 2 - A: KM 614 - CAP Y BĂRZAVA		Faza / Phase: PTh+CS / TD+TS	
"Rehabilitation of the Railway Line Border - Curtici - Simeria, component Part of the IV Pan-European Corridor for the Trains Circulation with maximum speed of 160 km/h"			
Section 2 - A: KM 614 -CAP Y BĂRZAVA			
Denumire desen / Drawing name:			
Stația Radna - Clădire călători - Fațadă Nord-Vest propunere			
Radna Station - Station Building - North-West Facade - Proposal			
Scara / Scale	Revizia / Revision	Cod desen / Drawing Code	Nr. / No
1:100	1/05.2013	PT.2A.03.06.AR.05.018	18/22