




SCHEMĂ MONOFILARĂ TABLOU ELECTRIC TP1 / MONOPHILAR ELECTRICAL SCHEME FOR TP1 ELECTRICAL PANEL

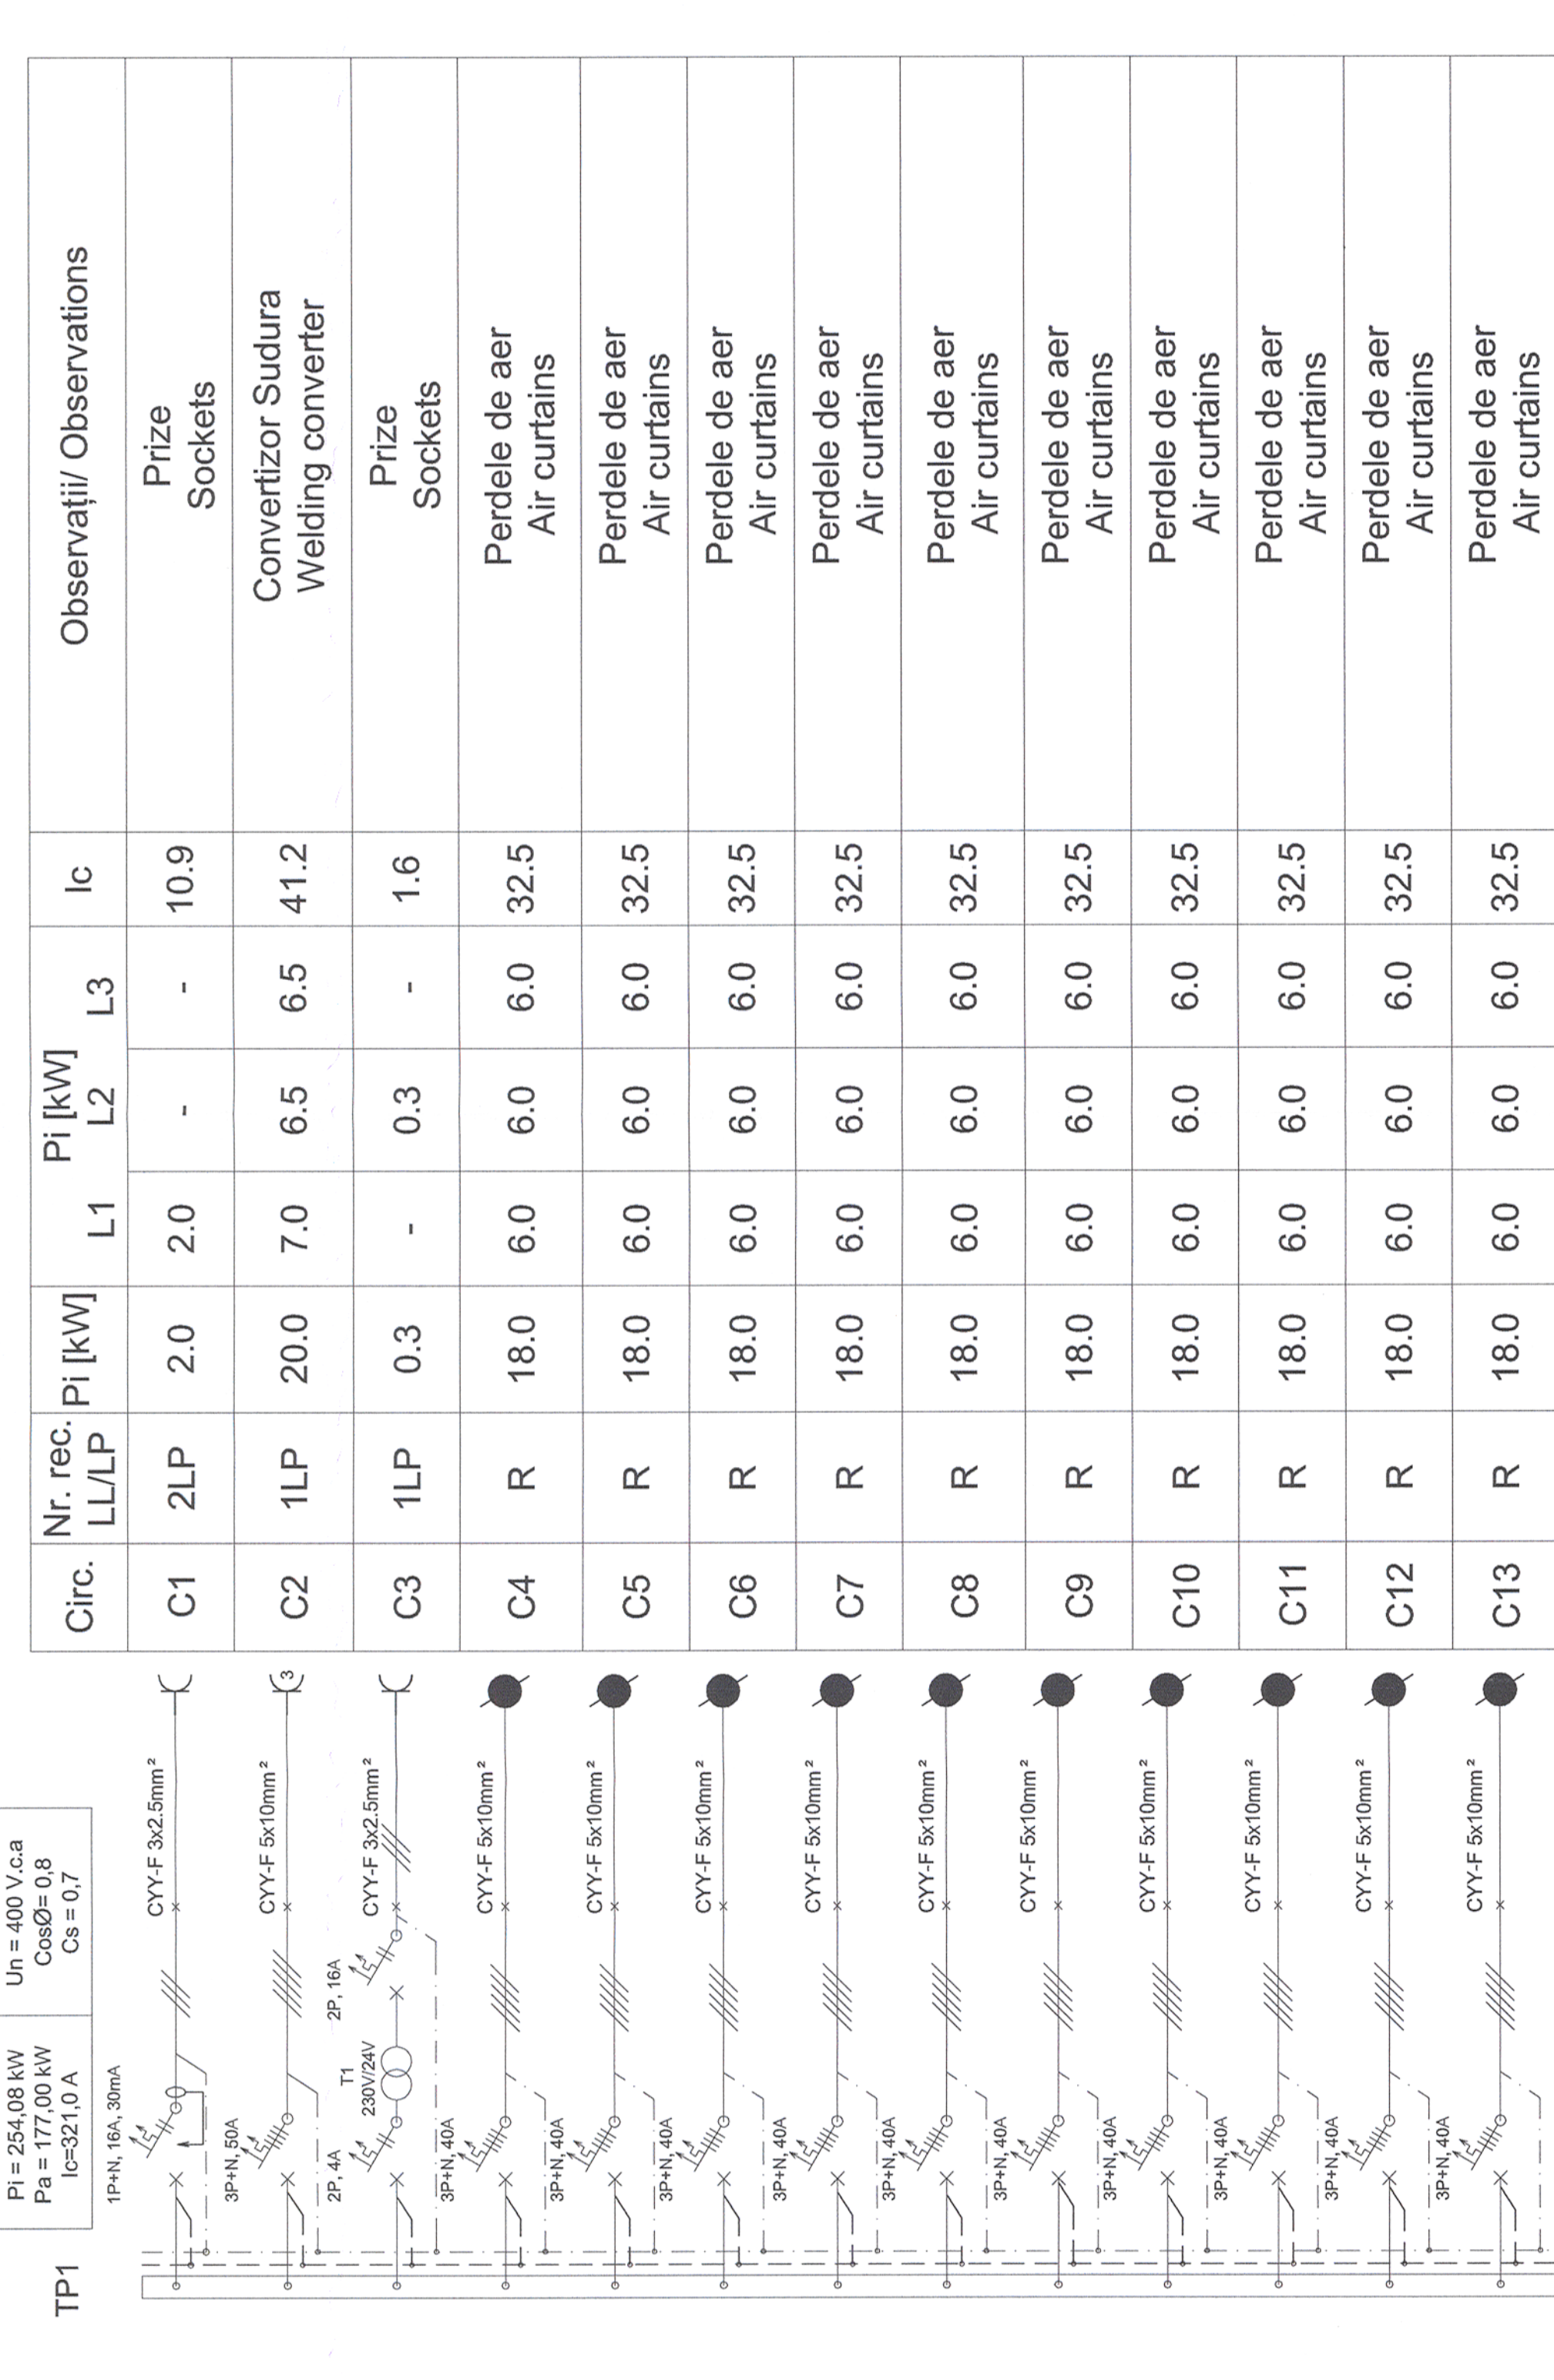

SCHEMĂ MONOFILARĂ TABLOU ELECTRICAL TP1 / MONOPHILAR ELECTRICAL SCHEME FOR TP1 ELECTRICAL PANEL

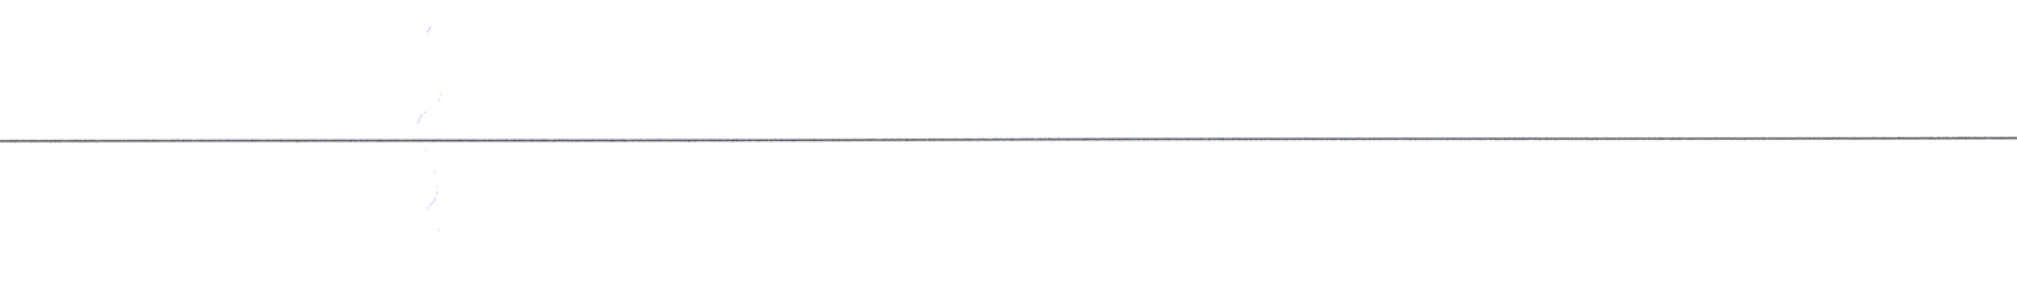


LEGENDĂ / LEGEND:

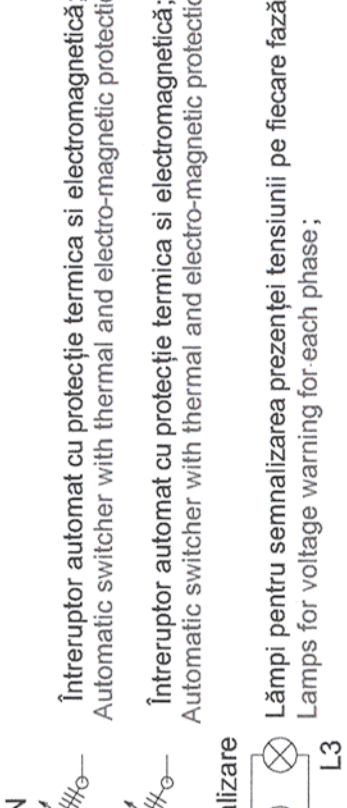


**Notă/ Note:**  
 Schemele monofazice se vor consulta împreună cu planurile de electrice.  
 In cazul în care se vor achiziționa echipamente (utilaje) electrice cu caracteristici tehnice diferite, față de cele prevăzute în proiect, se va redimensiona schema monofilară.  
 Orice greșală sau neconcordanță găsită, executorul are obligația de a atrage atenția proiectantului, alfel executorul va fi responsabil pentru aceasta.  
 The single-wire diagrams will be read together with the layouts plans.  
 If purchased electrical equipment (machinery) have different characteristics, from those in the project, the single-wire diagrams will be resized.  
 The contractor has to draw the attention of the designer with regard to any error or incongruity encountered, otherwise the contractor will be responsible for it.


PROIECTANT / DESIGNER:

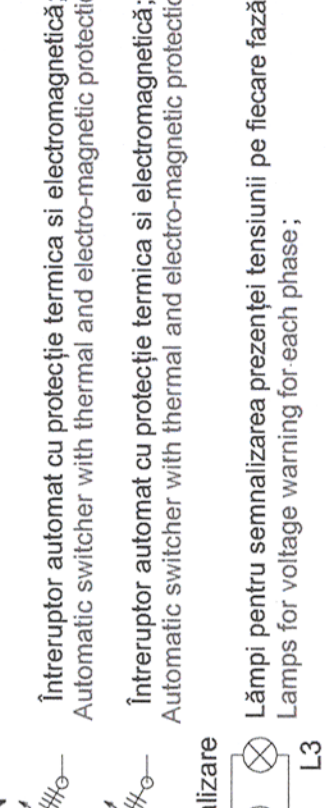


VERIFICĂTOR / EXPERT:

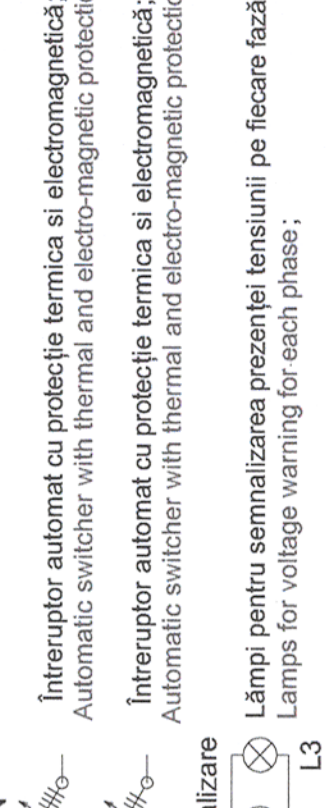


REFERAT / EXPERTIZĂ  
 REPORT / EXPERTISE

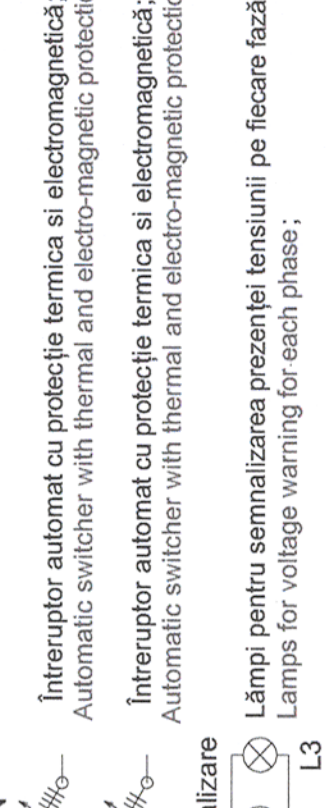


SEMĂNĂTORA  
 SIGNATURE

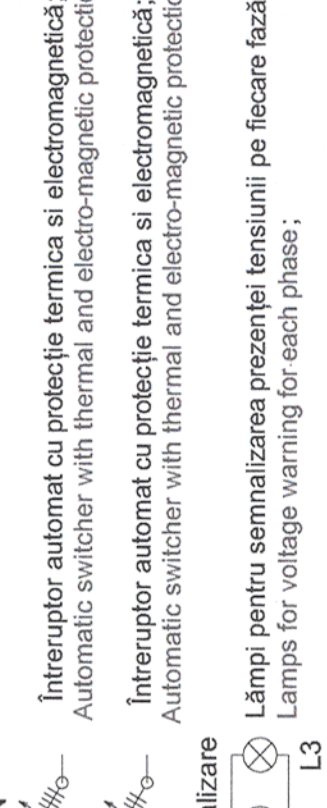


DATA  
 DATE

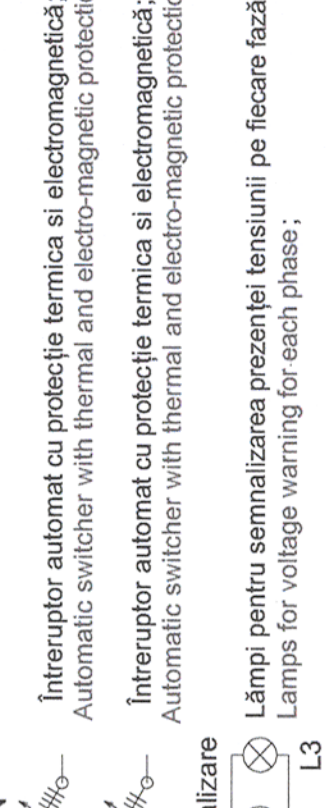


APROBĂT / APPROVED  
 VERIFICAT / CHECKED  
 SUBCONTRACTANT / SUBCONTRACTOR

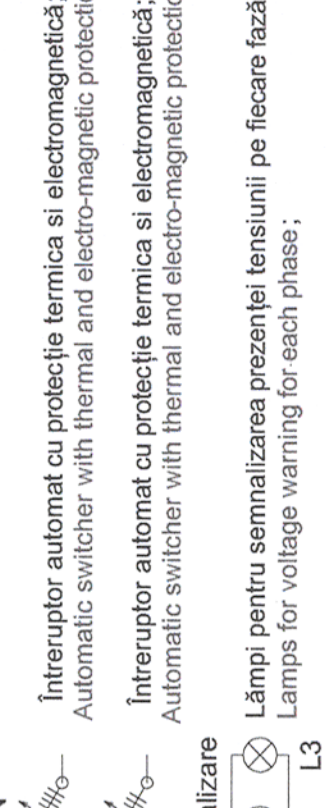


PROIECT 9/ 35311.1  
 FAZA / PHASE:  
 PTH+CS / TD+TS

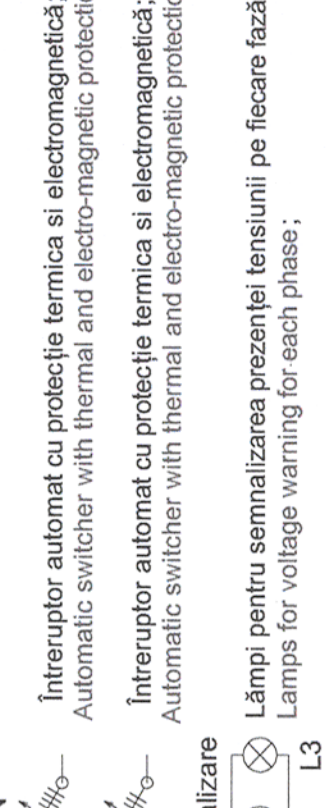


NUMIRELE DESEN / DRAWING NAME:

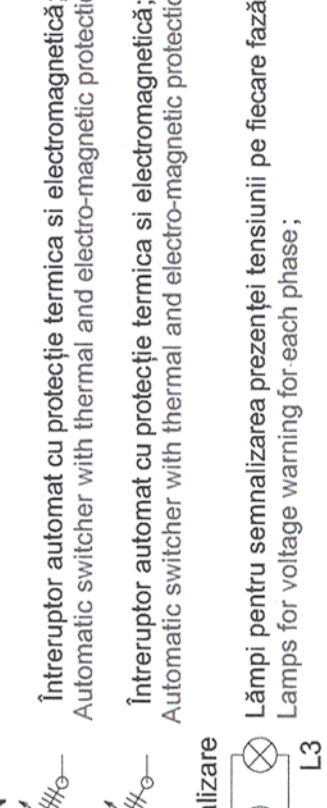


SCARA / SCALE

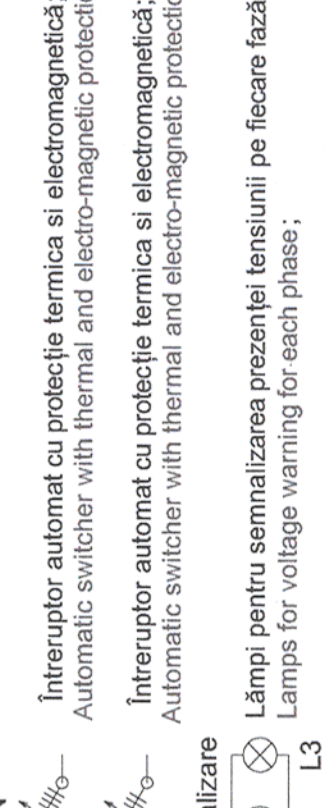

REVISIA / REVISION

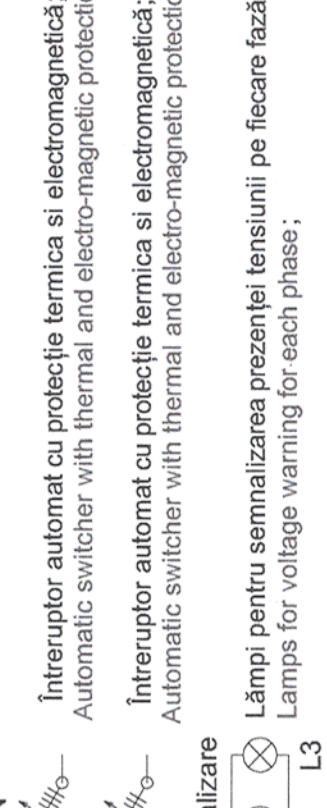

COD DESEN / DRAWING CODE

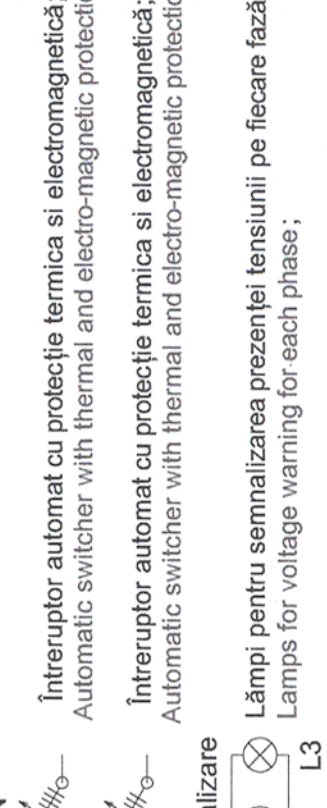

NR. / NO

