


Profil longitudinal 3 *Longitudinal profile no.*

Longitudinal profile no. 4

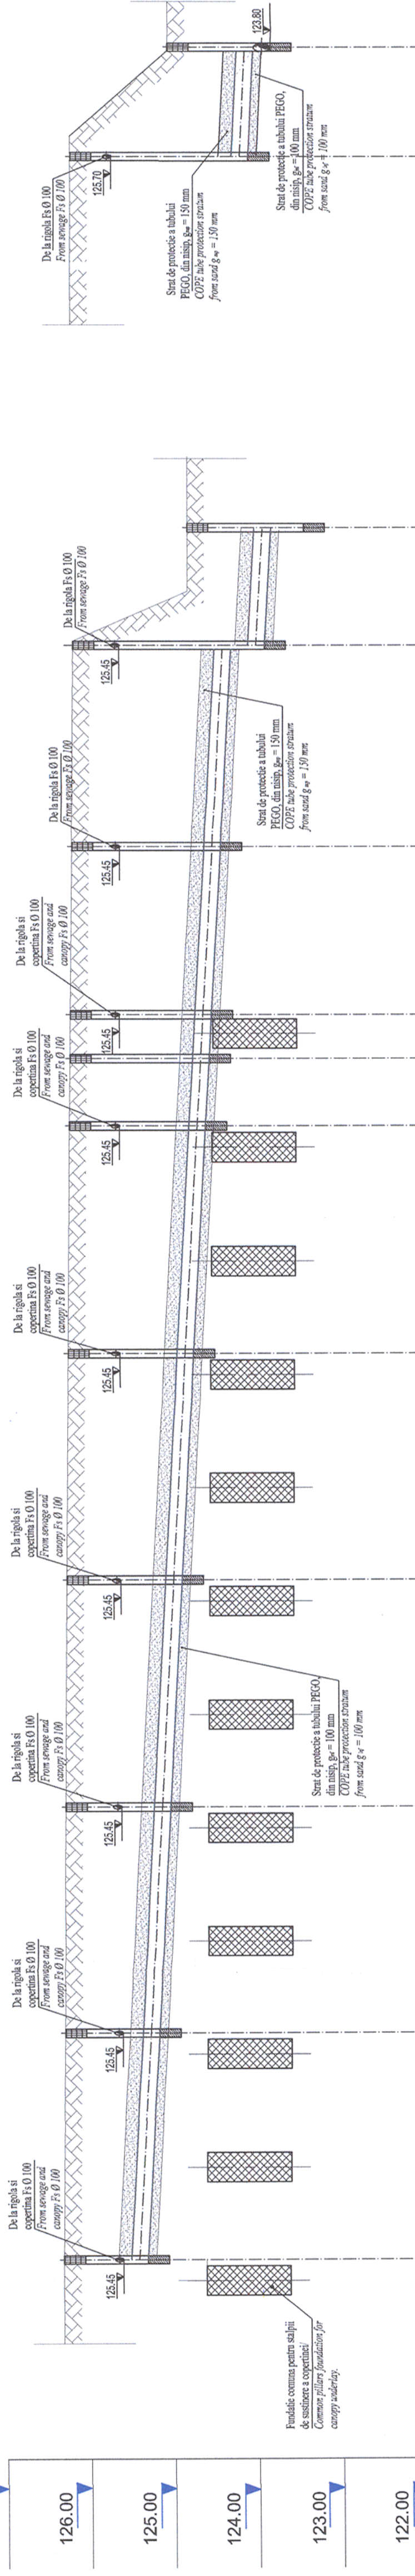

DIAMETRU + MATERIAL TUB CANAL/ DIAMETER+TUBE MATERIAL	Tub PEGO, lip SN4, Ø 200 mm/ COPE tube, SN4 type, Ø 200 mm													
	PANTA TUB CANALIZARE SEWAGE SLOAPE			5 ‰										
DISTANTE CUMULATE LENGTH ADDED	0 m	27 m	54 m	81 m	108 m	27 m	135 m	143 m	148 m	168 m	192 m	206 m	0 m	13 m
DISTANTA INTRE CAMINE ON THE CENTER CHAMBER DISTANCE		27 m	27 m	27 m	27 m	27 m	27 m	8 m	5 m	20 m	24 m	14 m	13 m	
ADANCIME CAMIN DEPTH OF THE CHAMBER	1.00	1.11	1.22	1.33	1.45	1.56	1.59	1.62	1.70	1.80	1.89	2.29	1.23	
COTA RADIER CAMIN (rib) CHAMBER FOUNDATION QUOTA (tube)	125.32	125.19	125.05	124.92	124.78	124.65	124.61	124.58	124.48	124.36	123.87	123.80	124.07	124.00
COTA CAPAC CAMIN CHAMBER COVER QUOTA	126.32	126.30	126.27	126.25	126.23	126.21	126.20	126.20	126.18	126.16	126.16	124.80	126.36	125.03
COTA TEREN AMENAJAT APPLIANCE GROUND QUOTA	126.32	126.30	126.27	126.25	126.23	126.21	126.20	126.20	126.18	126.16	126.16	124.80	126.36	226N
DENUMIRE CAMIN NUMBER OF CHAMBER	P ₁₄	P ₁₅	P ₁₆	P ₁₇	P ₁₈	P ₁₉	P ₂₀	P ₂₁	P ₂₂	P ₂₃	233N	P ₁₃	226N	

NOTA/NOTE:

- Prezentul plan se va consulta impreuna cu planurile: PT. 2A.03.04.IS.14.001 și PT. 2A.03.04.IS.14.002
 Legenda se va citi in planul: PT. 2A.03.04.IS.14.001.

[illegible]