



DISPOZITIE PREFABRICATE - RAMPA MILITARA / PREFABRICATED DISPOSAL - MILITARY RAMP
 scara 1:200 / scale 1:200
 AX CF LINIE / AXIS LINE

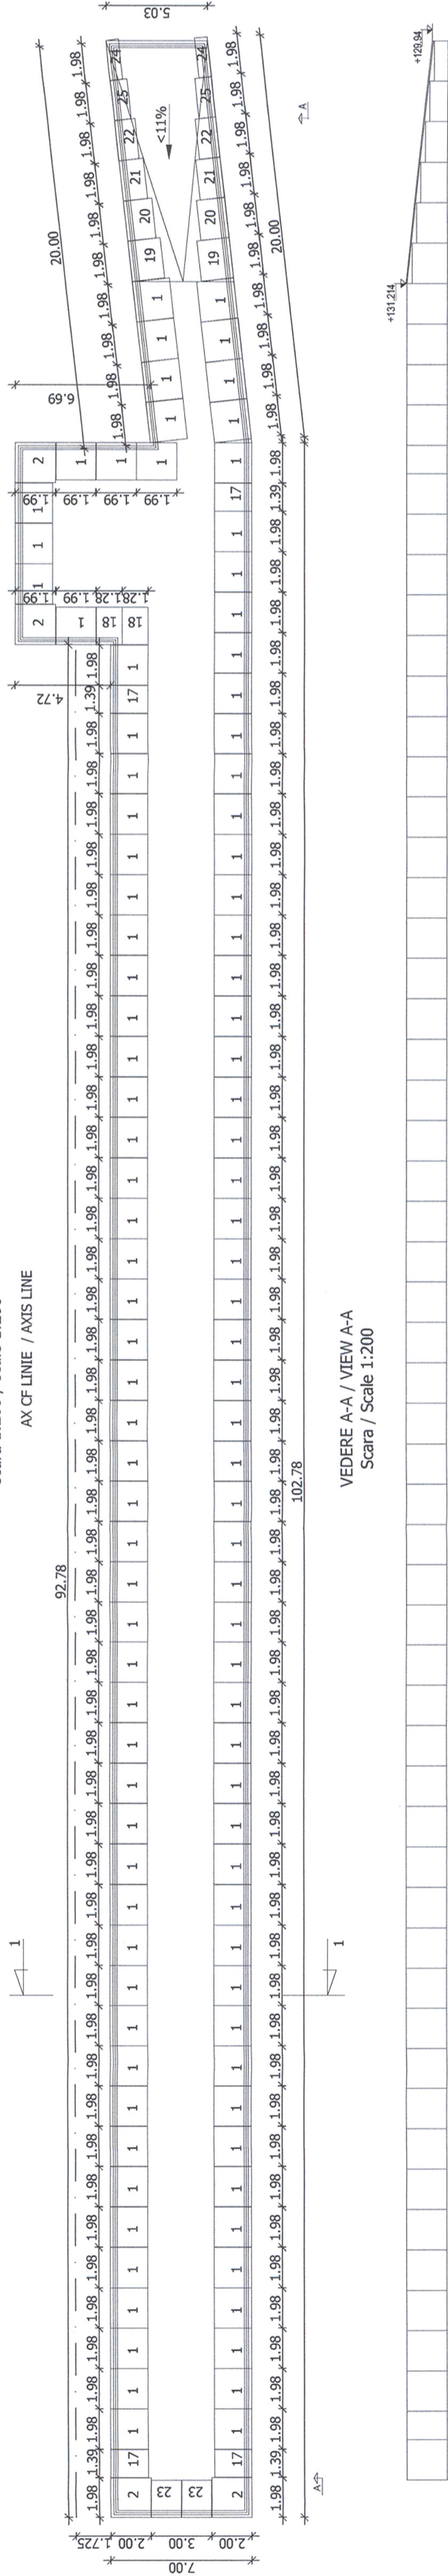

VEDERE A-A / VIEW A-A
 Scara / Scale 1:200

SECTIUNEA 1-1 / SECTION 1-1
 scara 1:50 / scale 1:50

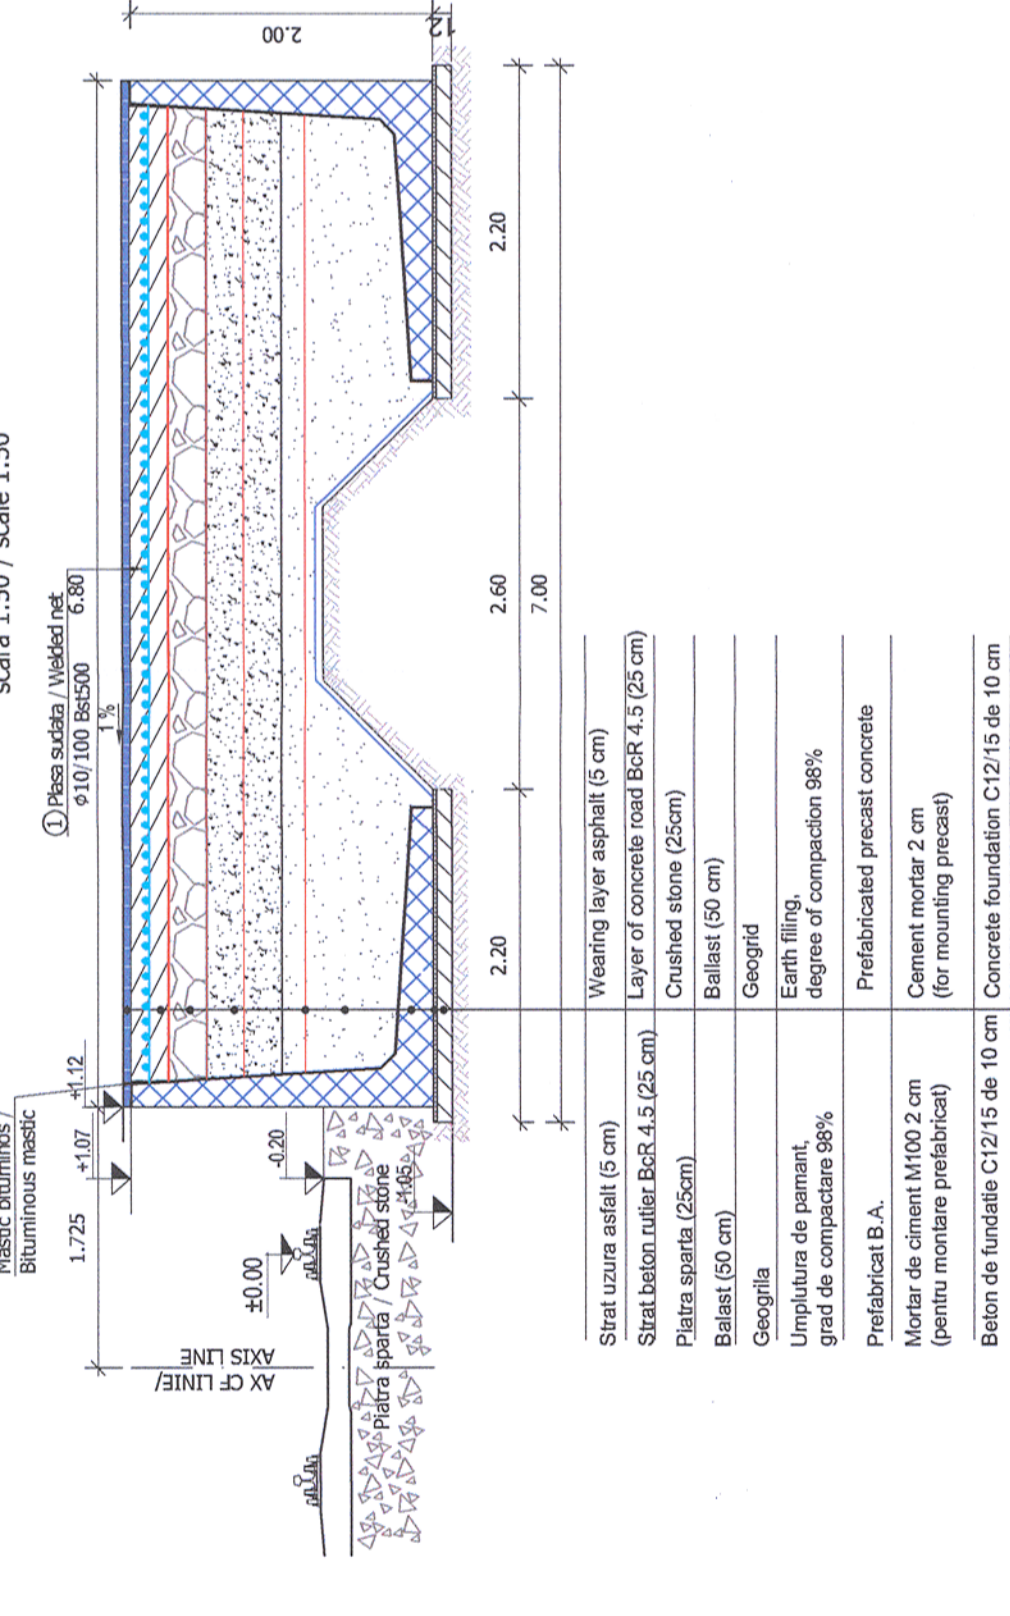

TABEL ELEMENTE PREFABRICATE / LIST OF PRECAST CONCRETE UNITS

Element prefabricat / Precast concrete unit TIP 1	108
Element prefabricat / Precast concrete unit TIP 2	4
Element prefabricat / Precast concrete unit TIP 17	4
Element prefabricat / Precast concrete unit TIP 18	2
Element prefabricat / Precast concrete unit TIP 19	2
Element prefabricat / Precast concrete unit TIP 20	2
Element prefabricat / Precast concrete unit TIP 21	2
Element prefabricat / Precast concrete unit TIP 22	2
Element prefabricat / Precast concrete unit TIP 23	2
Element prefabricat / Precast concrete unit TIP 24	2
Element prefabricat / Precast concrete unit TIP 25	2

Acest plan anuleaza si inlocuieste planul nr. PT.02.04.06.RE:10.001 elaborat la data 01.2013.

This layout plan canceled and replaced layout plan no. PT.02.04.06.RE:10.001 prepared on 01.2013.

MINISTERUL TRANSPORTURILOR

BENEFICIAR / BENEFICIARY:

COMPANIA NATIONALA DE CAI FERATE "CFR" SA

Verificator / Expert Checker / Expert	Semnătura Signature	Data Date	Semnătura Signature
 Cerință / Requirement	 Semnătura / Signature	01.2013	
 Cerință / Requirement	 Semnătura / Signature	01.2013	

Denumire desen / Drawing name:
 Dispozitiile prefabricate - rampa militara - Stiaia Radna/
 Prefabricated disposal plan - military ramp - Radna Station

Scara / Scale 1:200 ; 1:50	Revizia / Revision 1/05.2013	Cod desen / Drawing Code PT.2A.03.06.RE:10.001	Nr / No 01/01
-------------------------------	---------------------------------	---	------------------