

FUNDATII ANCORA ELECTRIFICARE / POWER POLE ANCHOR FOUNDATION

Section 1-1 SCARA/SCALE 1:20

Universal remark valid for the entire project

The executants is bound to verify all the information from the plans and from the material lists before ordering any materials and to communicate any disparity to the designer. Other way the designer will not assume the responsibility about the errors in the plans or in the material lists.

Note generala valabila pentru intregul proiect
Executantul este obligat sa verifice informatiile din planuri si din extrasele de materiale inainte de comandarea oricaror materiale si sa comunice orice neconcordanta proiectantului. In caz contrar proiectantul nu isi va asuma responsabilitatea pentru nici o eroare din planuri sau din extrasele de materiale.

CLASA DE IMPORTANTA A CONSTRUCIEI
CONFORM P100/1-2006 ESTE III; CATEGORIA DE
IMPORTANTA CONFORM H.G. nr. 766/97 este "B".

THE CONSTRUCTION IMPORTANCE CLASS,
ACCORDING TO P100/1-2006, IS III;
CATEGORY, ACCORDING TO H.G. 766/97 IS "B"


NOTE / NOTA:

- Ultimul strat de sapatura (cca. 20 cm) va fi inlaturat cu putin timp inainte de turnarea betonului
- Dupa terminarea sapaturilor si inainte de turnarea betonului se va chema obligatoriu geotehnicianul pentru verificarea naturii terenului si a cotei de fundare.
- The last layer of digging (cca. 20cm) will be removed only before pouring the concrete
- After the digging is done and before pouring the concrete the geotechnician will be call to verify the soil and the bench mark.

Proiectul de structura se va corela cu proiectul celorlalte specialitati (partea scrisa si partea desenata).
The structural project (blueprints, technical briefs, technical specifications) will be correlated with the other specialists' projects (blueprints, technical briefs and technical specifications)

MATERIALS:
Equalization concrete C12/15
Reinforced concrete C20/25
Reinforcement Bst 500

MATERIALE:
Beton de egalizare C12/15
Beton armat de C20/25
Otel Beton Bst 500

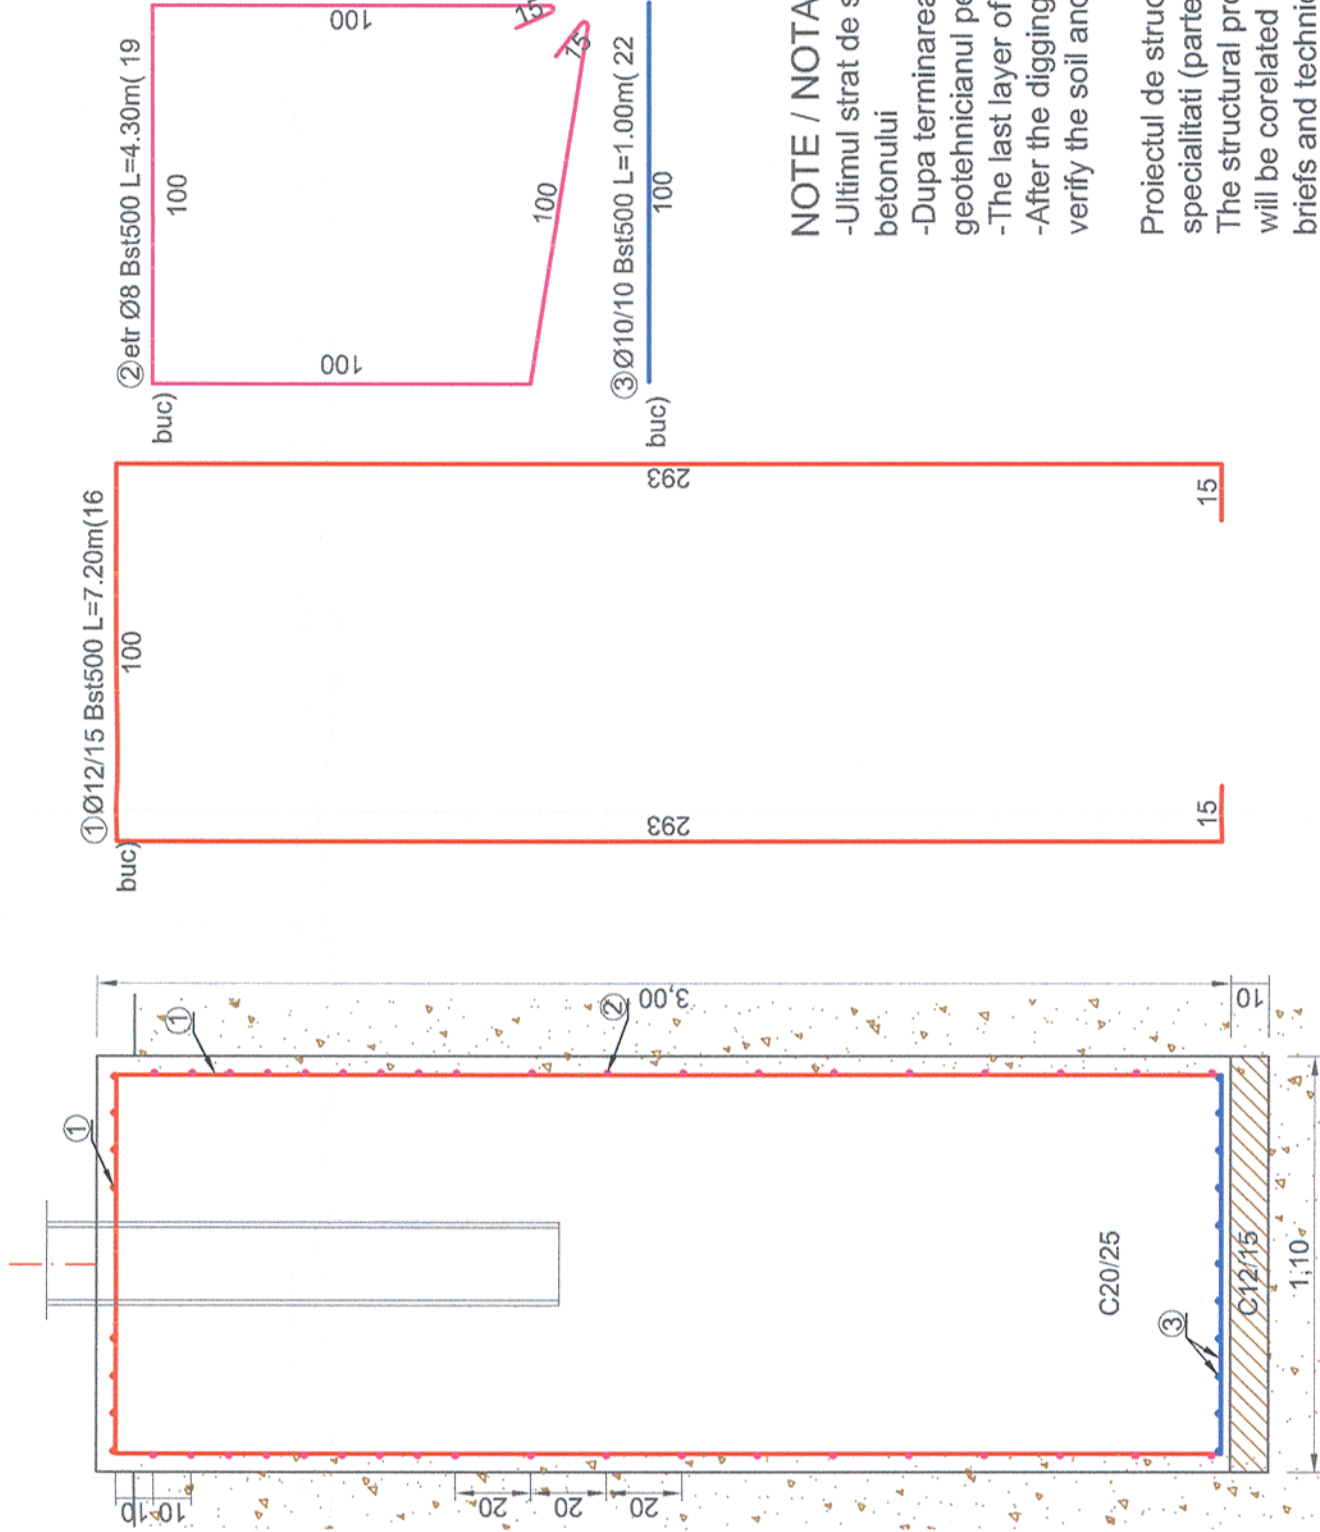

EXTRAS ARMATURA						
Nr.	Diam	Lungime	Buc.	Bst 500(S 500)		
				8	10	12
1	12	7,20	16			115,20
2	8	4,30	19	81,70		
3	10	1,00	22		22,00	
LUNGIMI/diam				81,7	22,0	115,2
Greutati Diam/ml						
Greutati Kg/diam				0,394	44,0	0,887
TOTAL pe tip otel				32,2	88,0	102,2
TOTAL GENERAL				32,2	190,2	222,4

Toate tipurile de oțel (în special Bst 500) vor avea obligatoriu clasa de ductilitate C.
All types of steel (especially Bst 500) will mandatory have the ductility class C.
Acest plan anuleaza si inlocuieste planul nr. PT.02.05.00.RE.002 elaborat la data 01.2013.

This layout plan canceled and replaced layout plan no. PT.02.05.00 RE.002 prepared on 01.2013.

[illegible]