



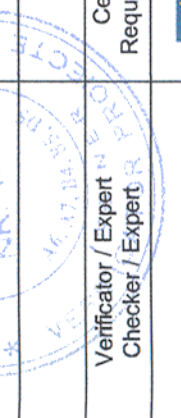
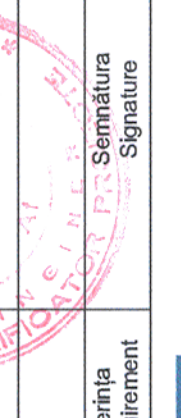











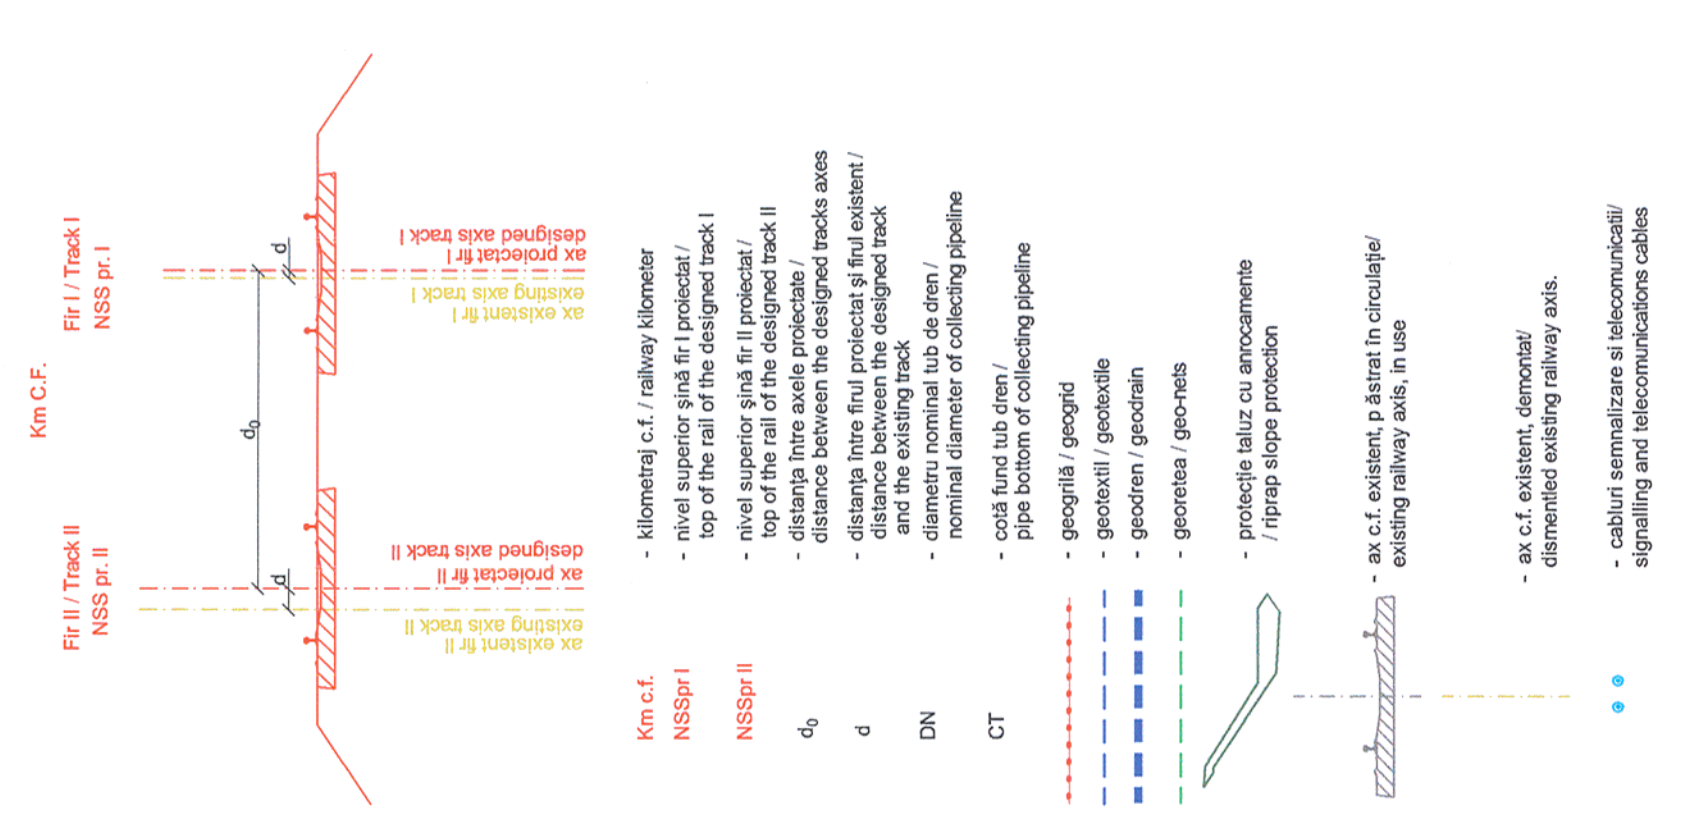

Cote proiect / Project levels	Cote existente / Existing levels	Distanțe / Distance
26.049	143.700	
30.181	143.682	
9.933	148.949	
8.933	148.999	
8.304	149.432	
7.254	143.896	
4.204	149.837	
1.403	143.864	
1.355	149.779	
0.000	149.711	
3.600	149.531	
4.250	149.098	
5.250	149.048	
14.242	143.777	
21.793	143.730	

LEGENDA / LEGEND

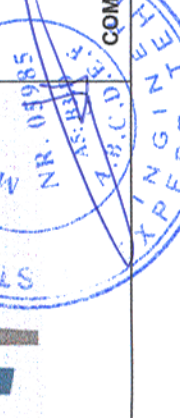

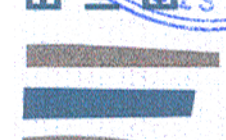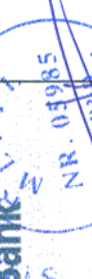  	  	  	  	  	
Verificator / Expert Checker / Expert	Cerința Requirement	Semnătura Signature	Semnătura Signature	MINISTERUL TRANSPORTURILOR	
				BENEFICIAR / BENEFICIARY :	
				COMPANIA NAȚIONALĂ DE CĂI FERATE "CFR" SA	
				PROIECTANT / DESIGNER:	
Aprobat Approved	Șef de echipă Team leader			C. Teodorescu	01.2013
Verificat Checked	Expert Cheie Key Expert			L. Mărculescu	01.2013
				Subcontractant / Subcontractor	
Aprobat Approved	Adjunct Șef de echipă Deputy Team leader			A.M. Baicu	01.2013
Proiectat Designed	Inginer Engineer			E. Gonea	01.2013
				"Reabilitarea liniei c.f. Frontieră - Curtici - Simeria, parte componentă a coridorului IV Pan - European pentru circulația trenurilor cu viteză maximă de 160 km/h"	Project 9i 35311.1
				"Rehabilitation of the Railway Line Border - Curtici - Simeria, component Part of the IV Pan - European Corridor for the Trains Circulation with maximum speed of 160 km/h"	Faza / Phase: PTh + CS / TD + TS
				Denumire desen / Drawing name: Interval Varadia - Barzava / Varadia - Barzava Section Profil transversal aplicabil intre / Cross section applicable between km 556+080 - km 556+320	
Scara / Scale 1:100	Revizia / Revision	Cod desen / Drawing Code PT.02.01.11.TS.308	Nr / No 01/01		